



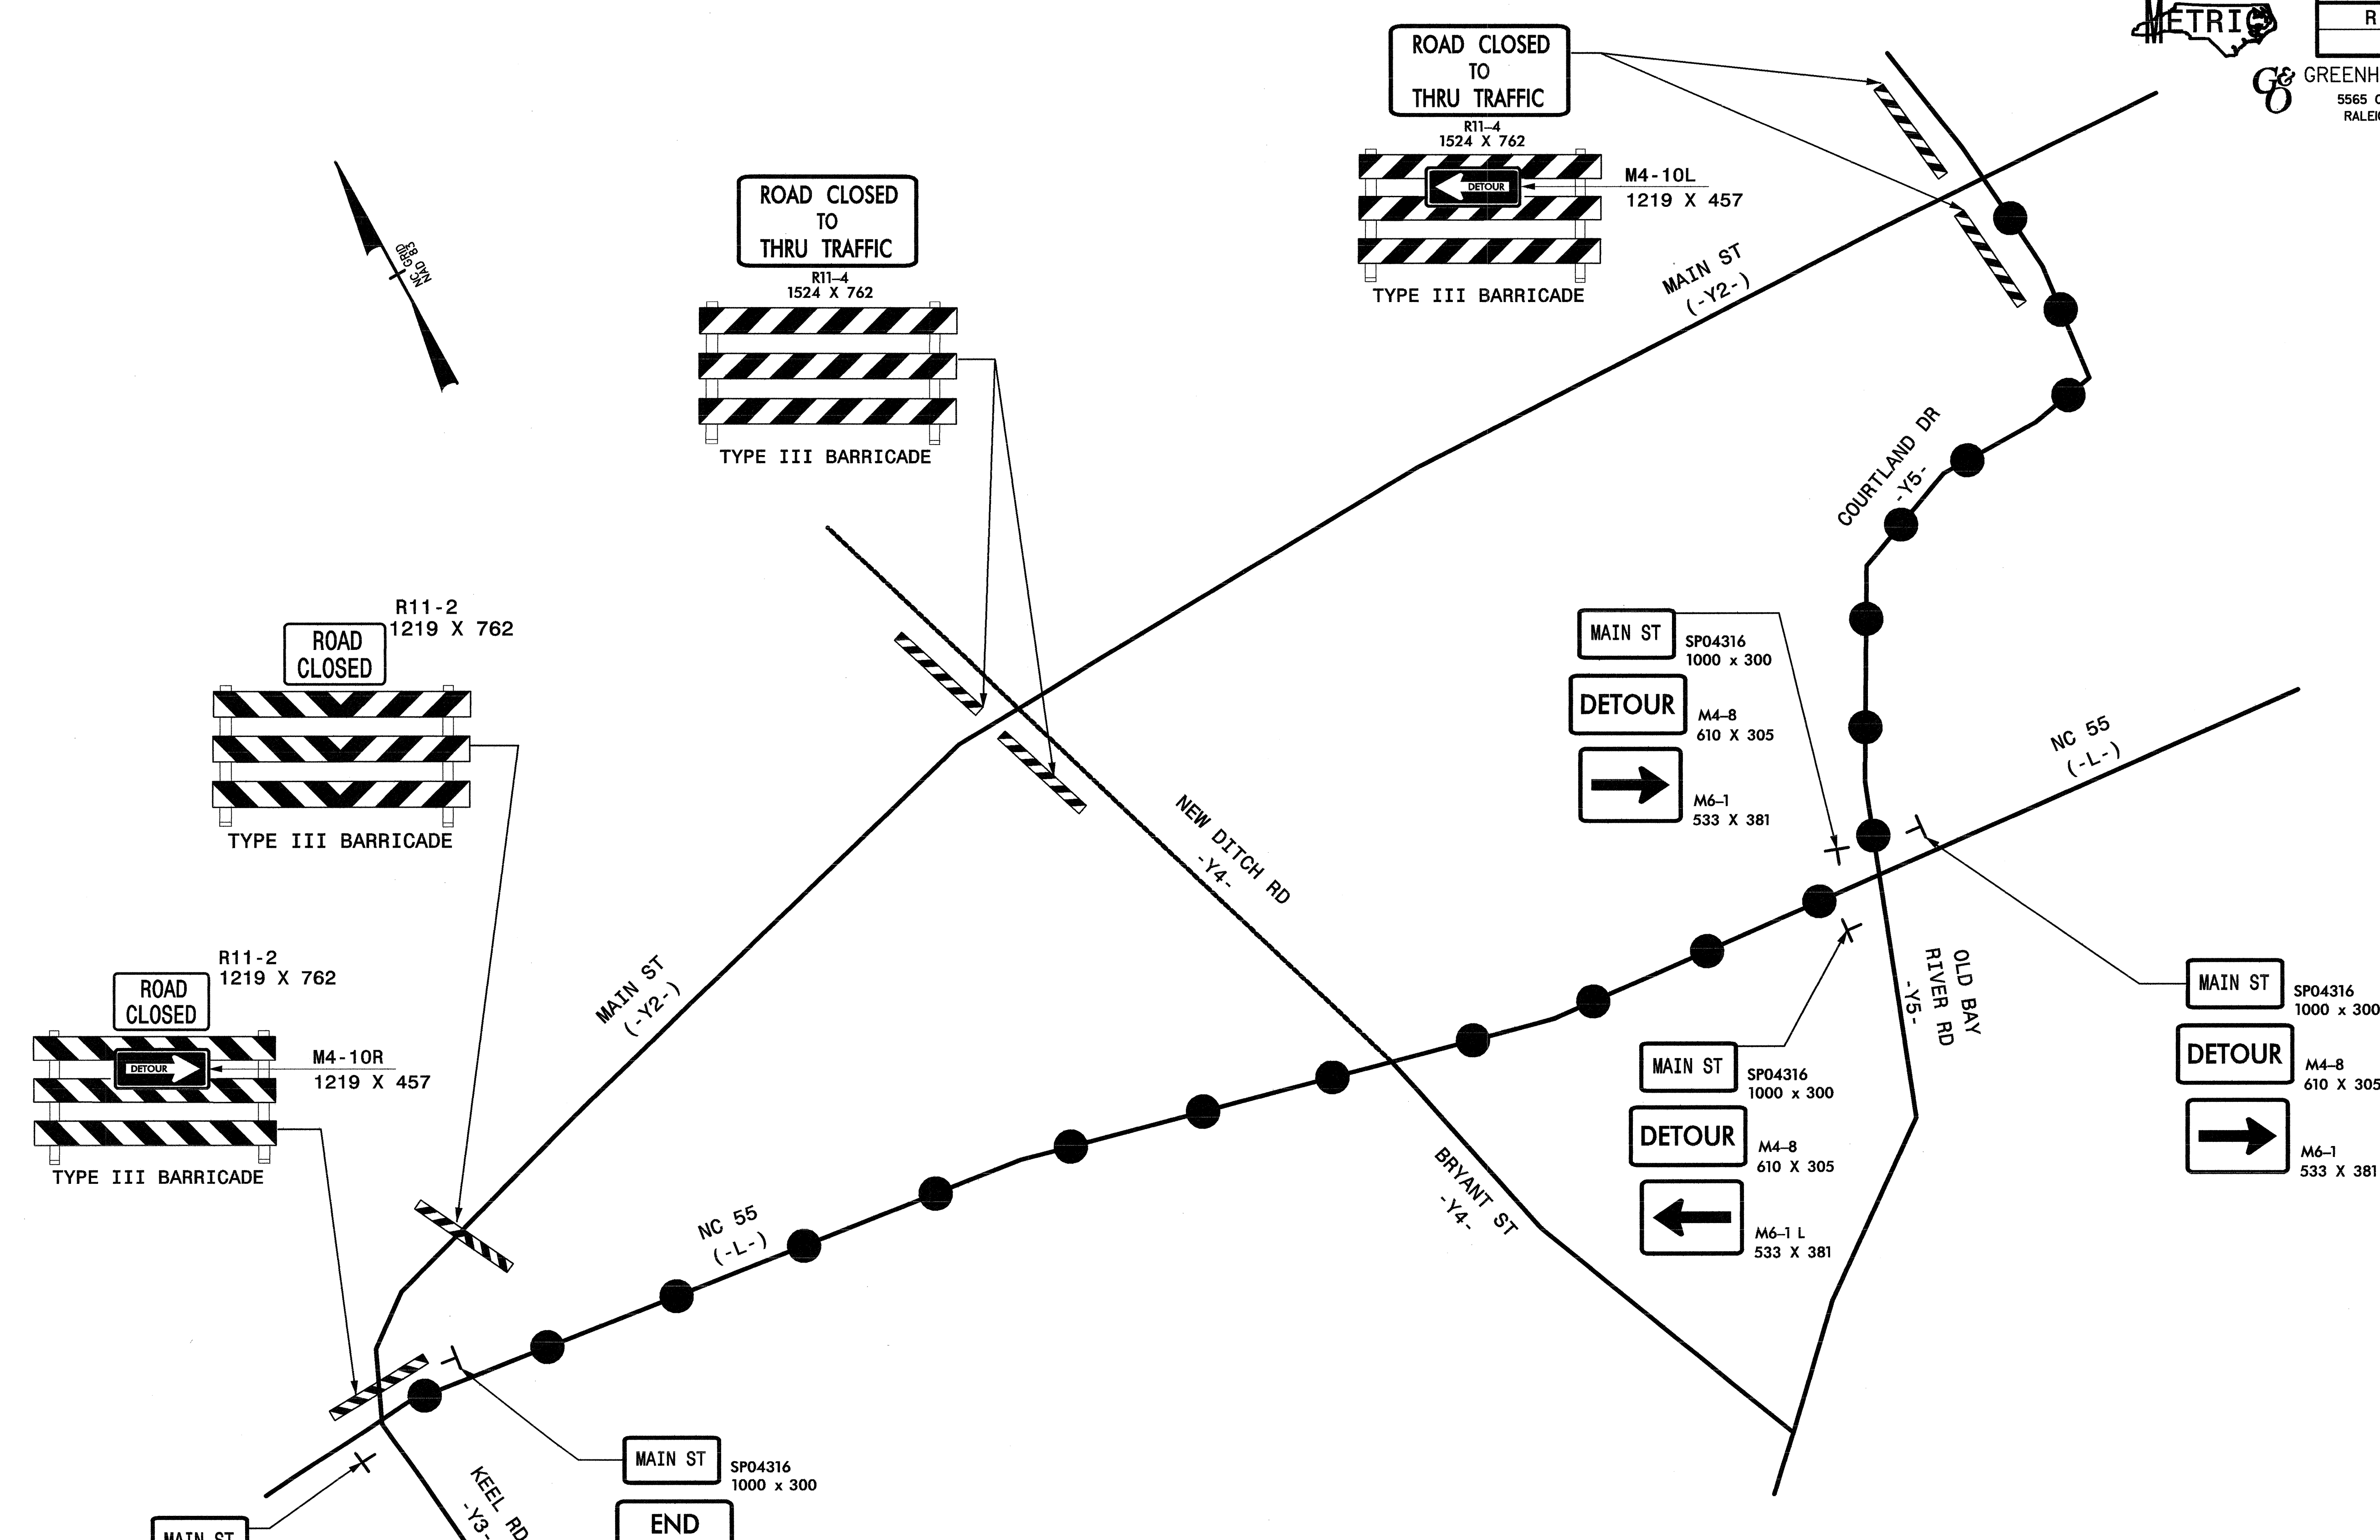


GREENHORNE & O'MARA, INC.
 5565 CENTERVIEW DRIVE, SUITE 107
 RALEIGH, NORTH CAROLINA 27606
 (919) 851-1919


PROJ. REFERENCE NO.	SHEET NO.
R-2539C	TCP-9

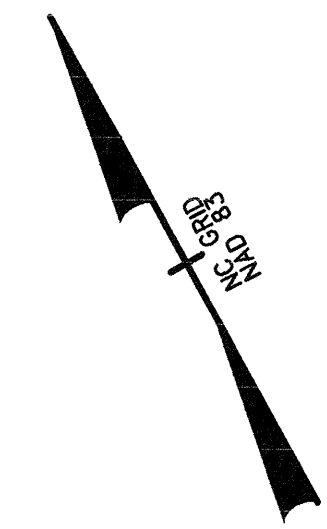

ROAD CLOSED TO THRU TRAFFIC
 R11-4
 1524 X 762

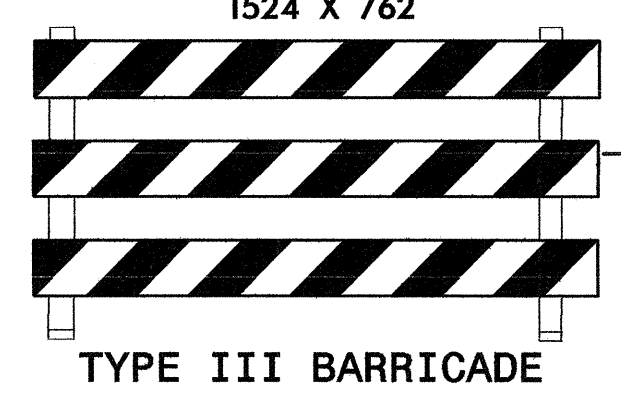

ROAD CLOSED TO THRU TRAFFIC
 R11-4
 1524 X 762

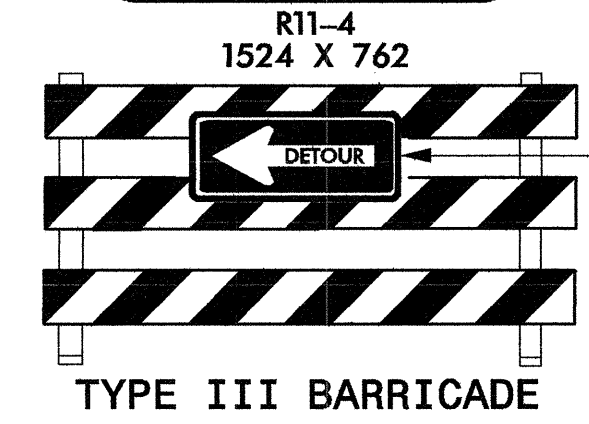


M4-10L
 1219 X 457

ROAD CLOSED
 R11-2
 1219 X 762




ROAD CLOSED
 R11-2
 1219 X 762

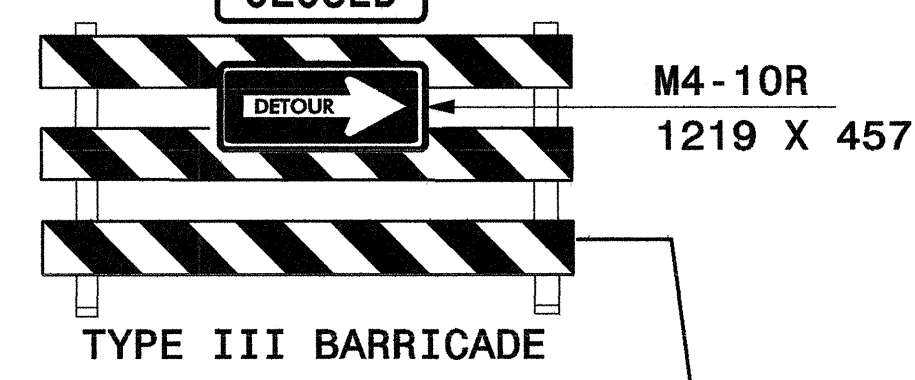


MAIN ST
 SP04316
 1000 x 300

DETOUR
 M4-8
 610 X 305

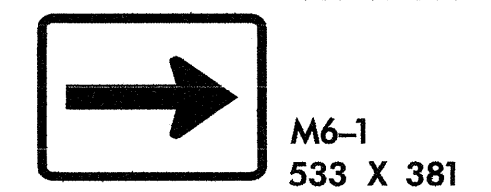


MAIN ST
 SP04316
 1000 x 300

DETOUR
 M4-8
 610 X 305

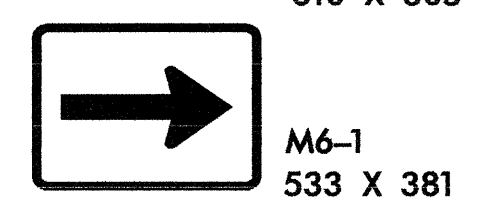


MAIN ST
 SP04316
 1000 x 300

DETOUR
 M4-8
 610 X 305

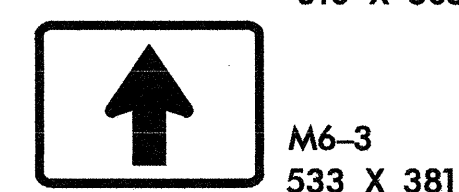


MAIN ST
 SP04316
 1000 x 300

END
 DETOUR
 M4-8 A
 610 X 457

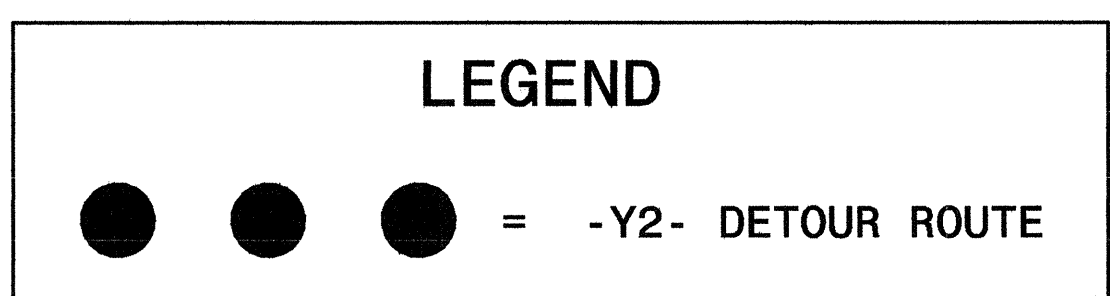


APPROVED: *Donna C. Keener* DATE: 9-3-04

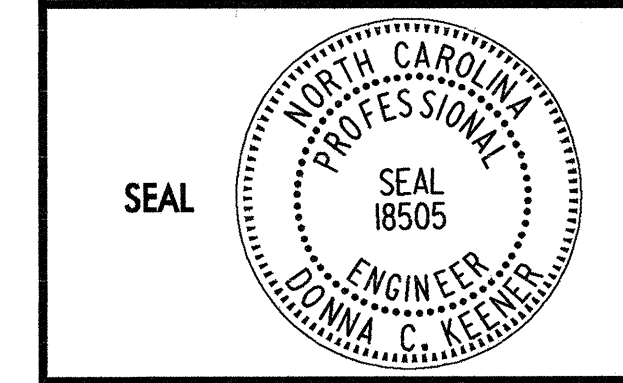

DETAIL I-A
 -Y2- CLOSURE

SCALE:	NONE
DATE:	8/2/04
DWG. BY:	PMW
DESIGN BY:	PMW
REVIEWED BY:	DCK

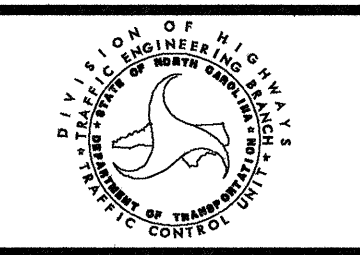

REVISIONS

\$\$\$\$\$SYTIME\$\$\$\$\$
 \$\$\$DCN\$\$\$\$\$
 \$\$\$SERNAME\$\$\$\$\$