


UTILITIES BY OTHERS

NOTE:  
ALL PROPOSED UTILITY WORK  
SHOWN ON THIS SHEET WILL  
BE DONE BY OTHERS


**GREENHORNE & O'MARA, INC.**  
5565 CENTERVIEW DRIVE, SUITE 107  
RALEIGH, NORTH CAROLINA 27606  
(919) 851-1919

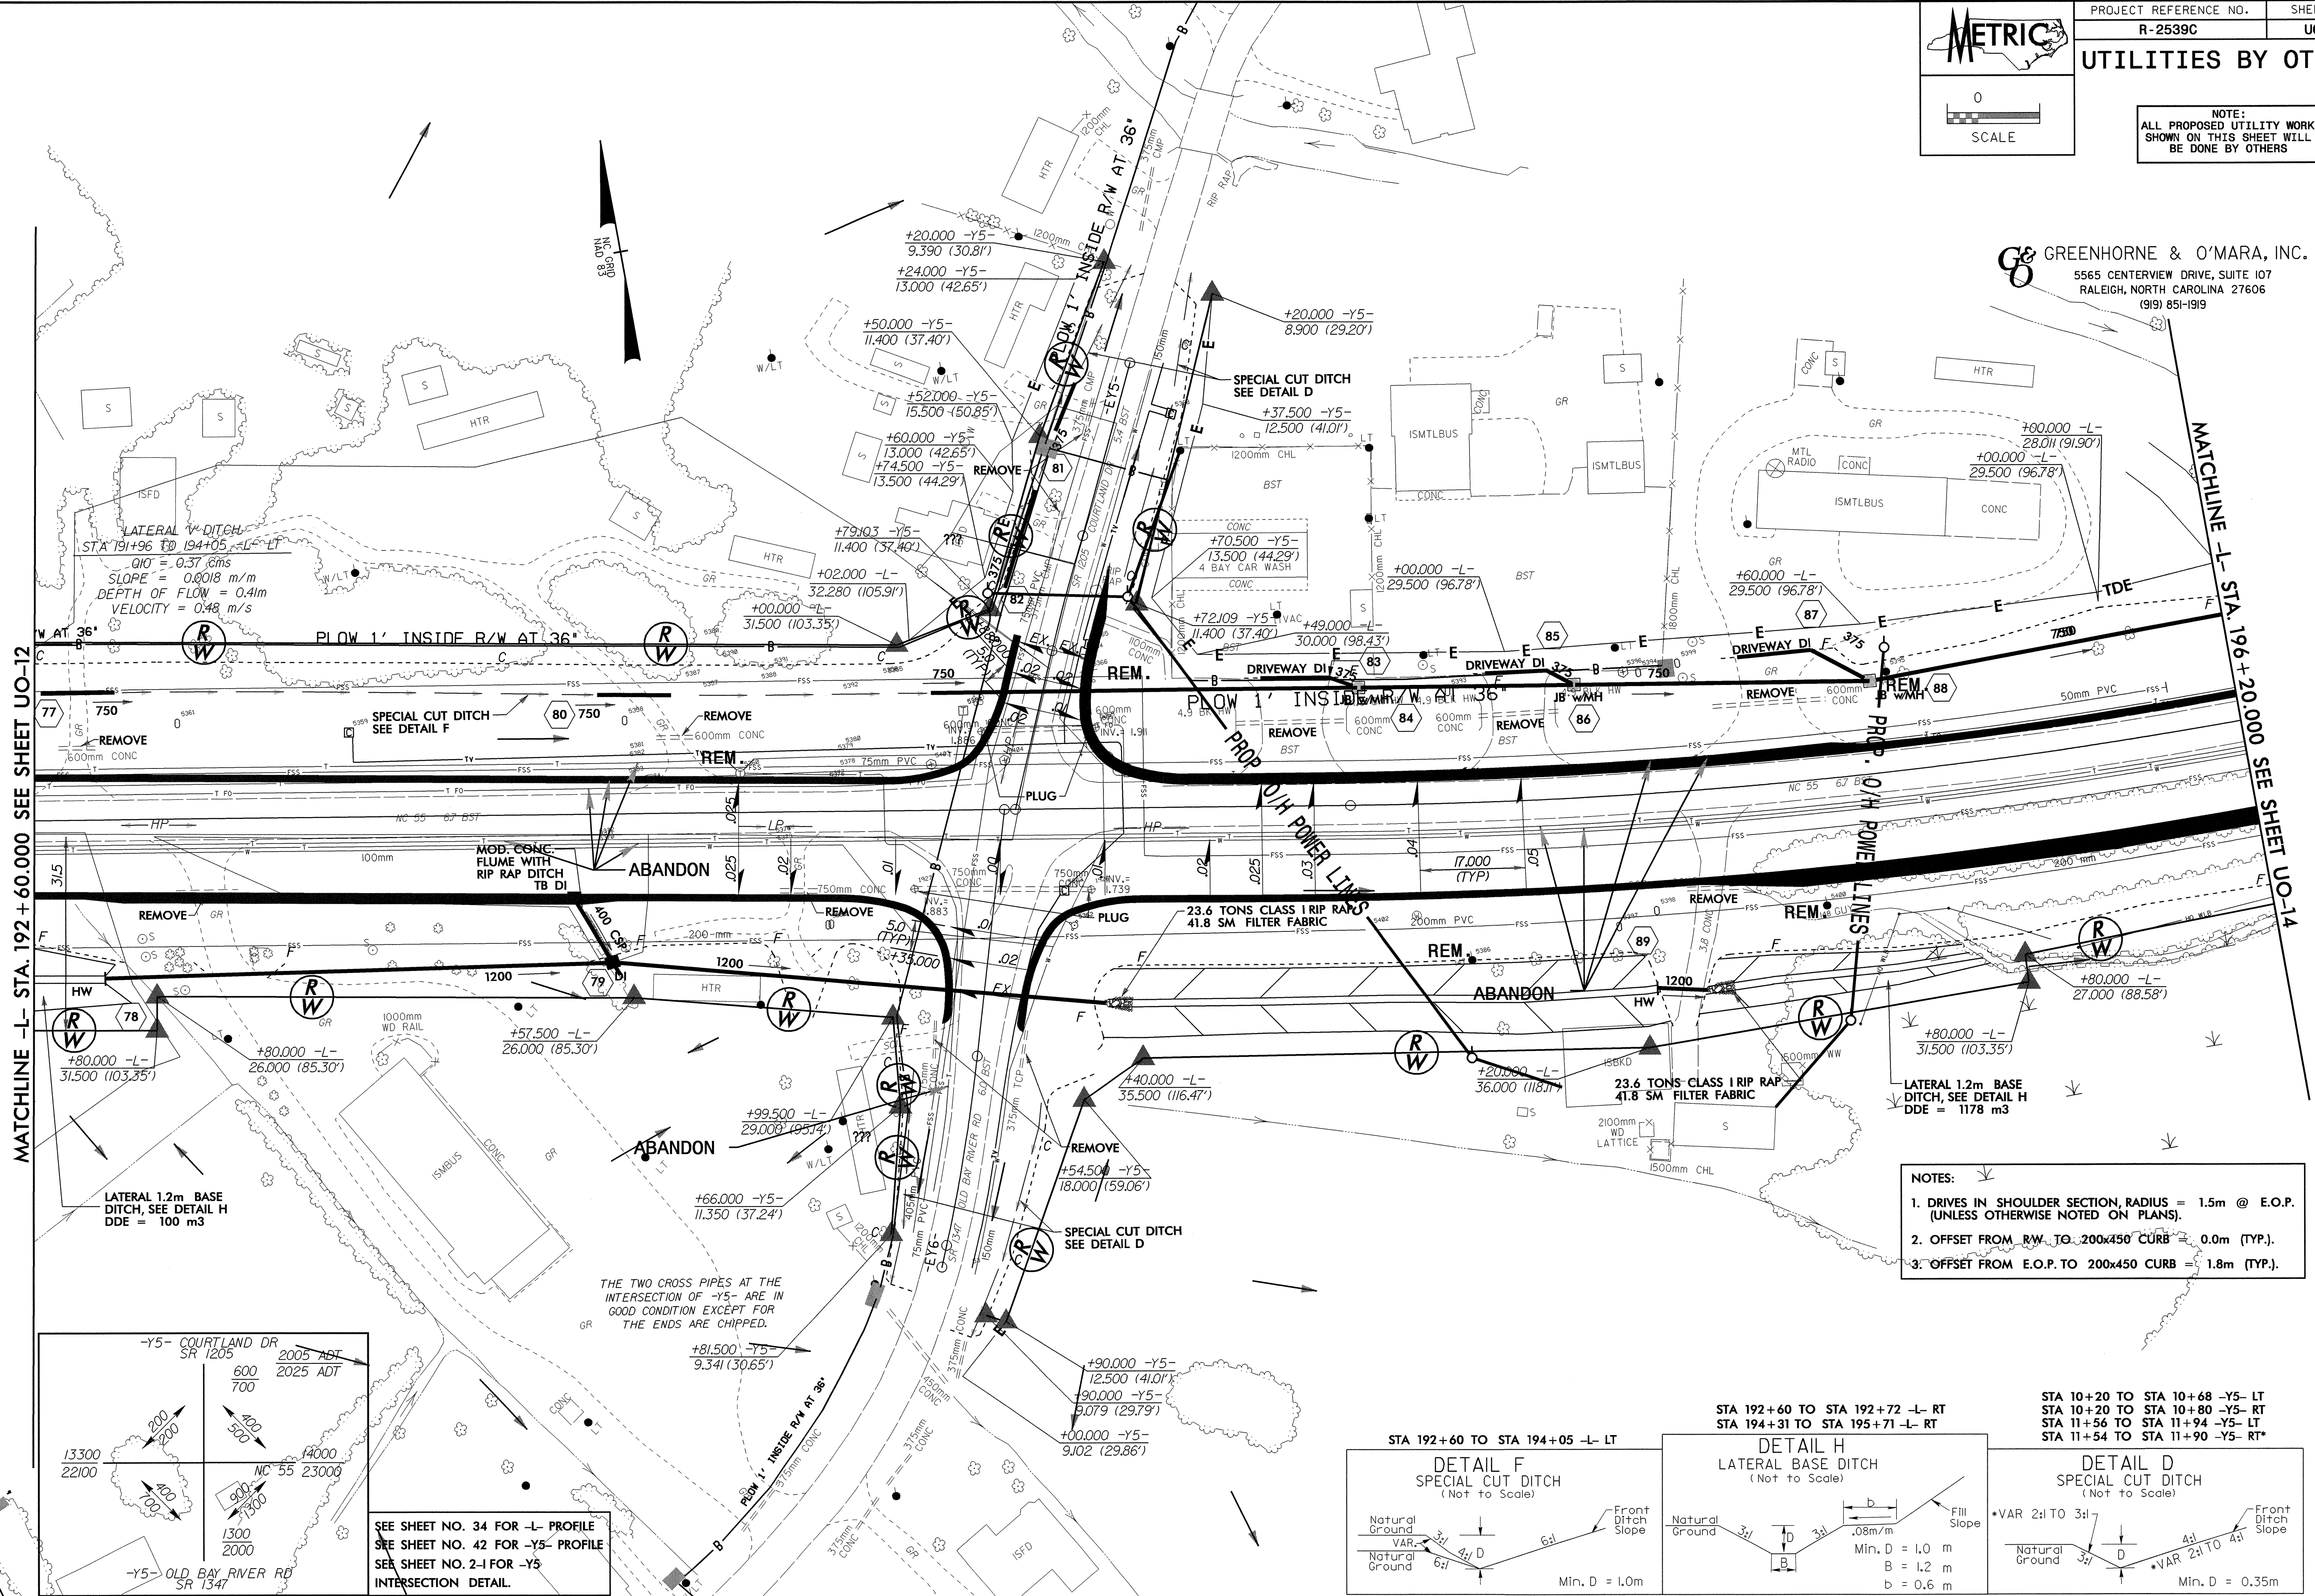

MATCHLINE -L- STA. 192 + 60.000 SEE SHEET UO-12

MATCHLINE -L- STA. 196 + 20.000 SEE SHEET UO-14

- NOTES:
1. DRIVES IN SHOULDER SECTION, RADIUS = 1.5m @ E.O.P. (UNLESS OTHERWISE NOTED ON PLANS).
  2. OFFSET FROM R.W. TO 200x450 CURB = 0.0m (TYP.).
  3. OFFSET FROM E.O.P. TO 200x450 CURB = 1.8m (TYP.).

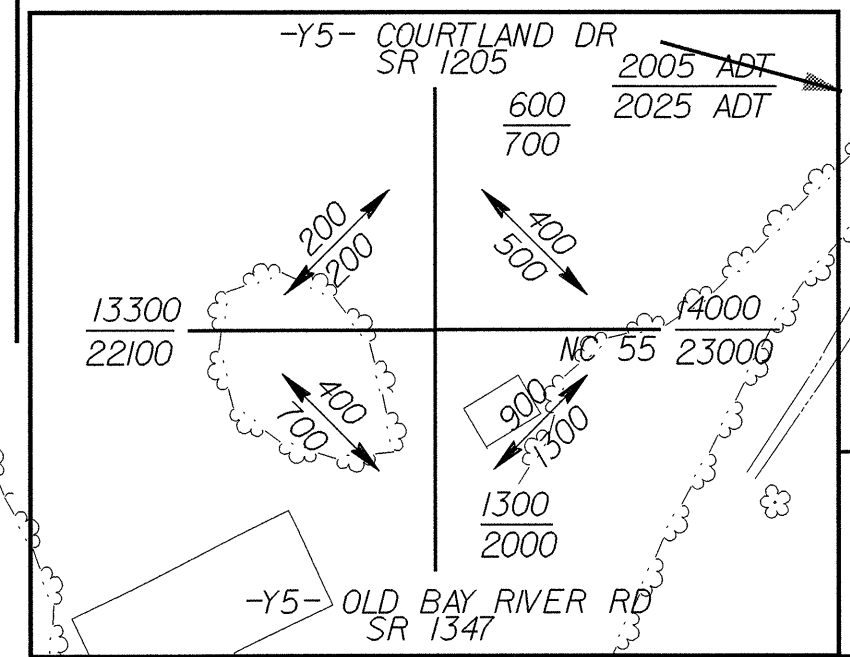

SEE SHEET NO. 34 FOR -L- PROFILE  
SEE SHEET NO. 42 FOR -Y5- PROFILE  
SEE SHEET NO. 2-I FOR -Y5  
INTERSECTION DETAIL.

