


REVISIONS





PROJECT REFERENCE NO. R-2539C SHEET NO. UC-16

R/W SHEET NO.

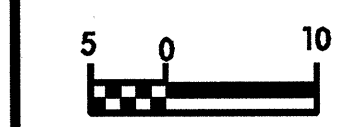


CONST. REV.
R/W REV.

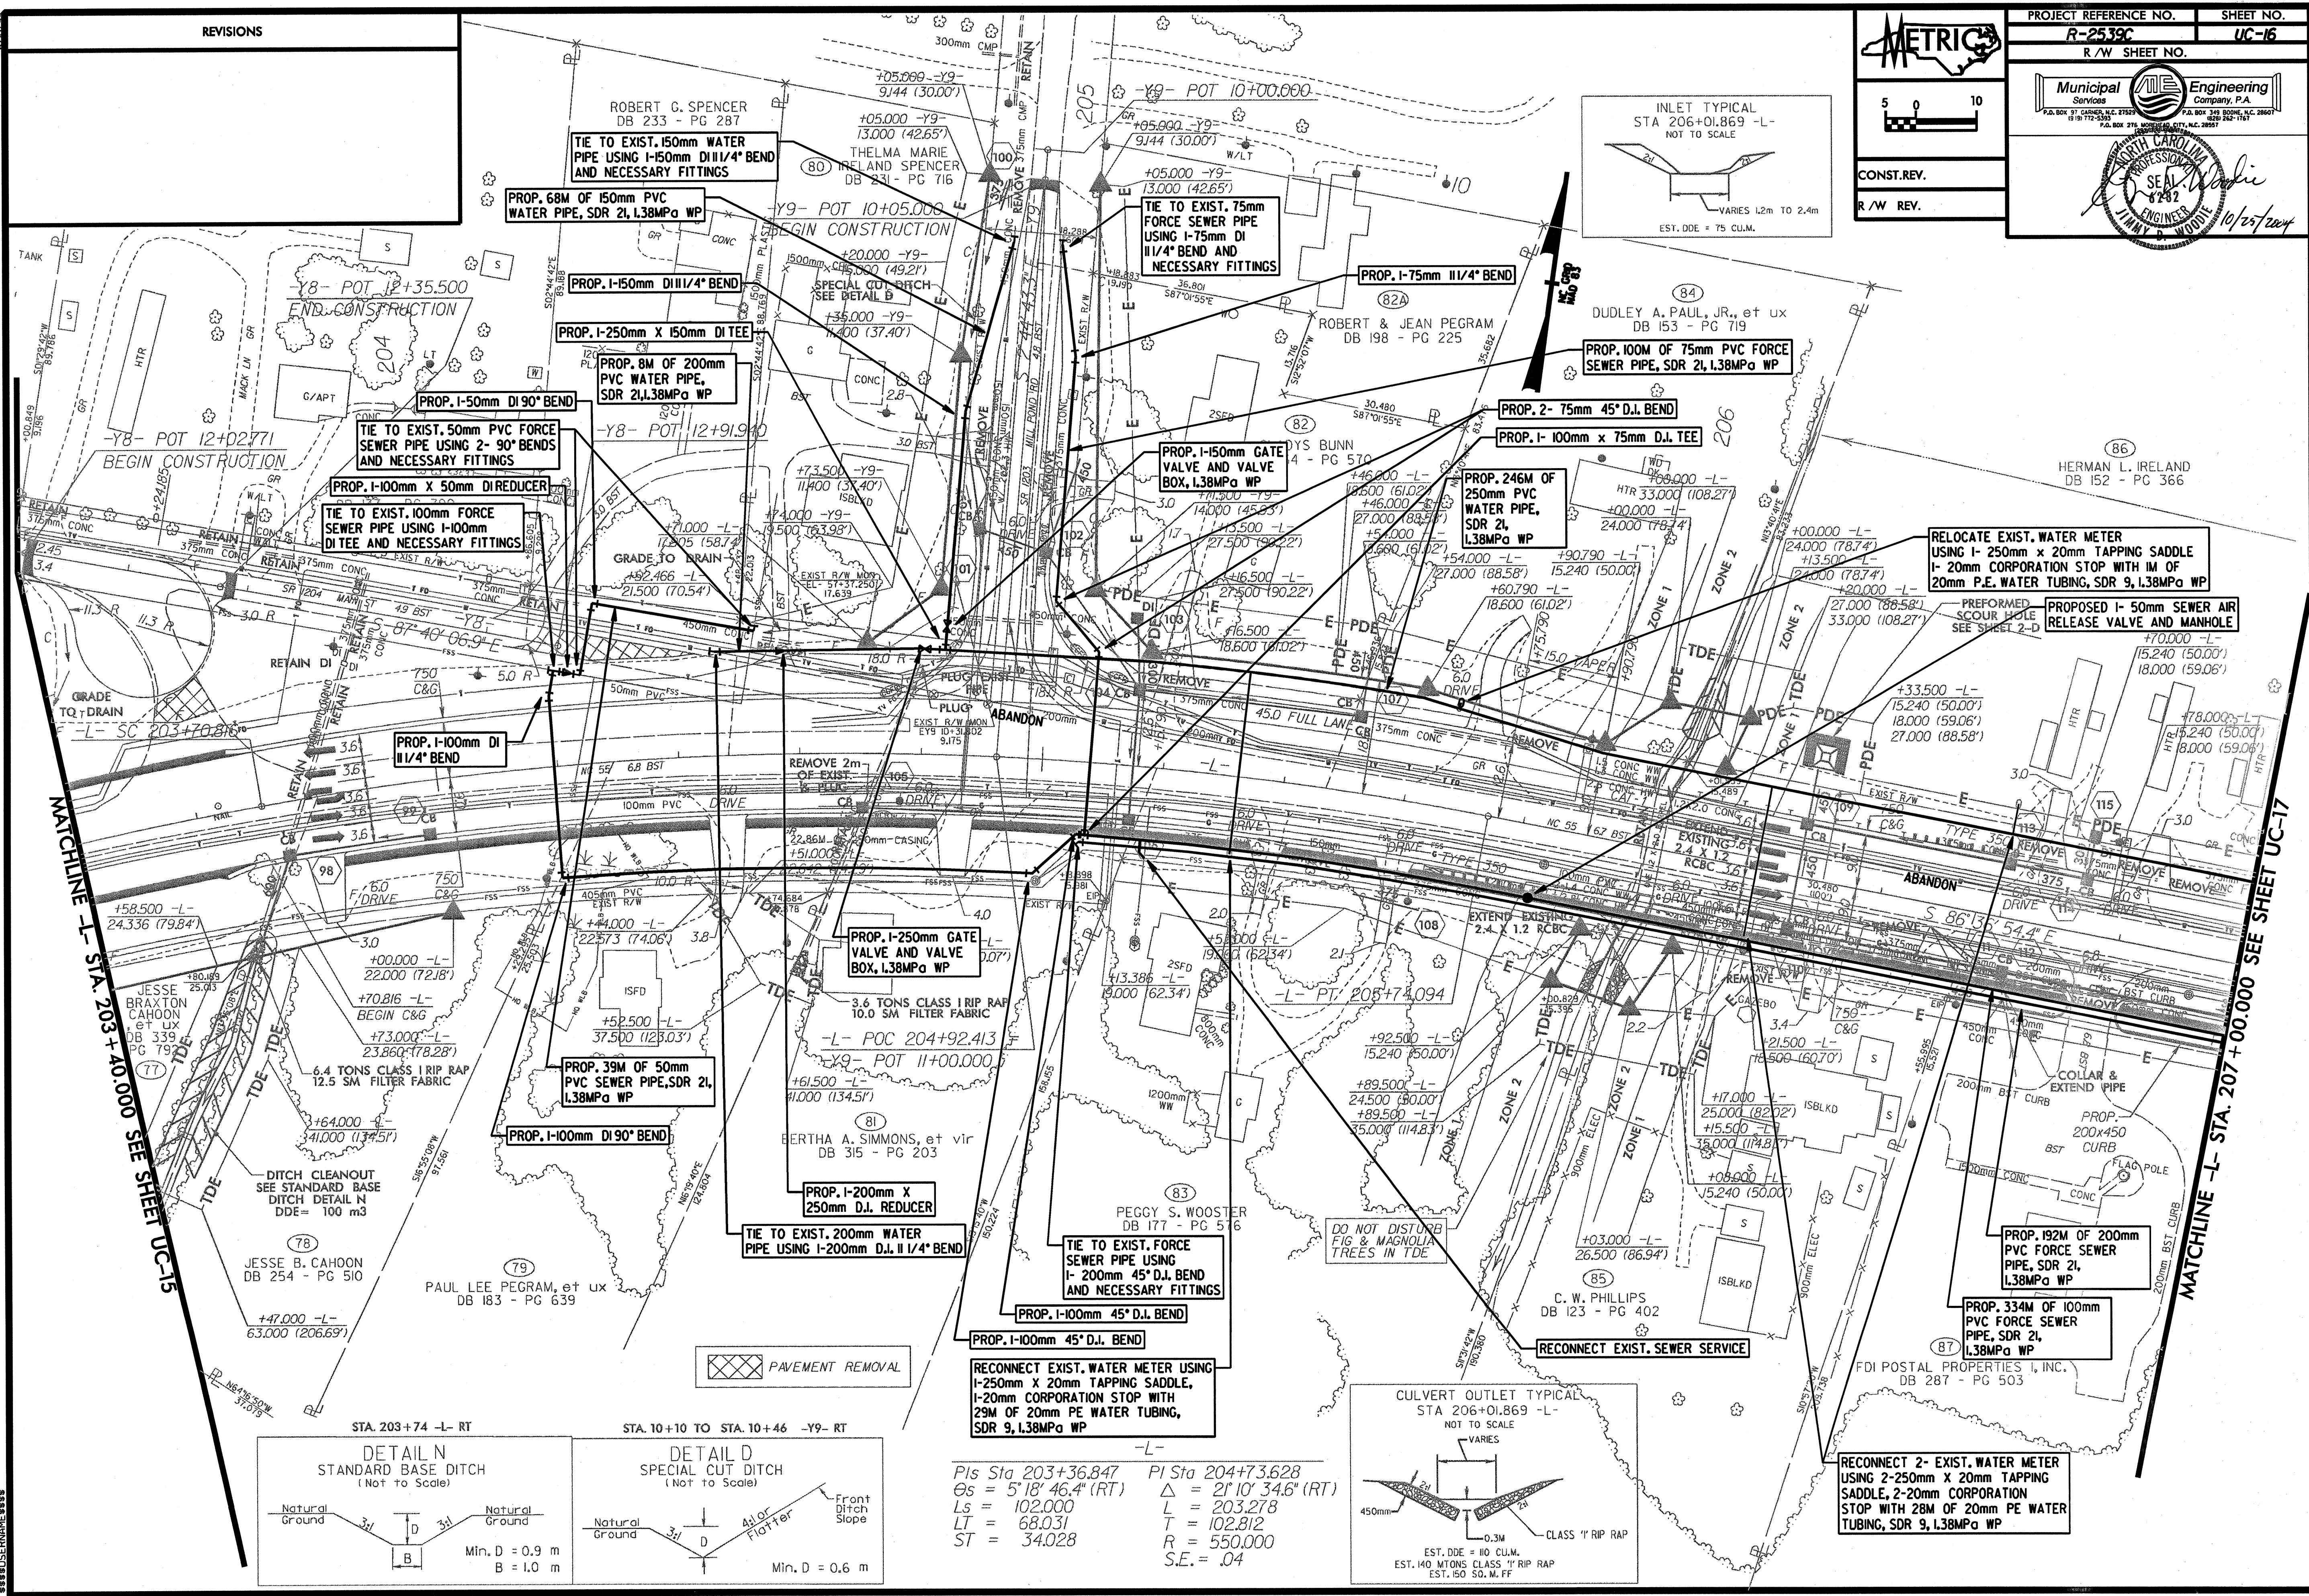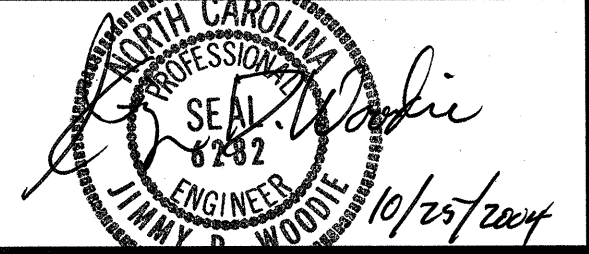


MATCHLINE -L- STA. 203+40.000 SEE SHEET UC-15

MATCHLINE -L- STA. 207+00.000 SEE SHEET UC-17

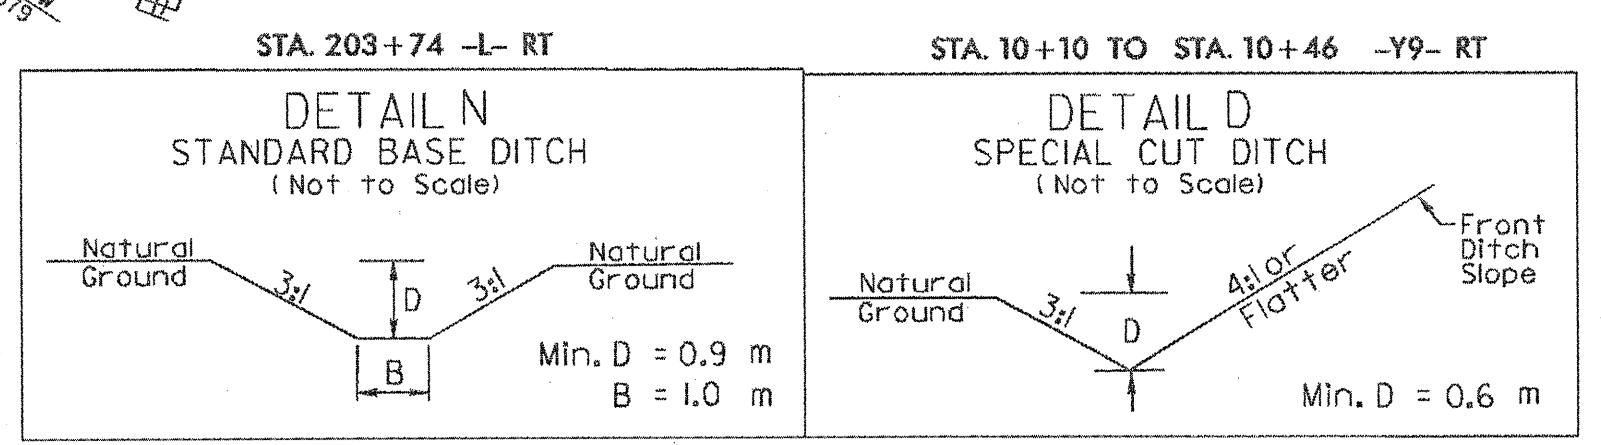

Sta 203+36.847 PI Sta 204+73.628
Gs = 5' 18" 46.4" (RT) Δ = 2' 10" 34.6" (RT)
Ls = 102.000 L = 203.278
LT = 68.031 T = 102.812
ST = 34.028 R = 550.000
S.E. = .04

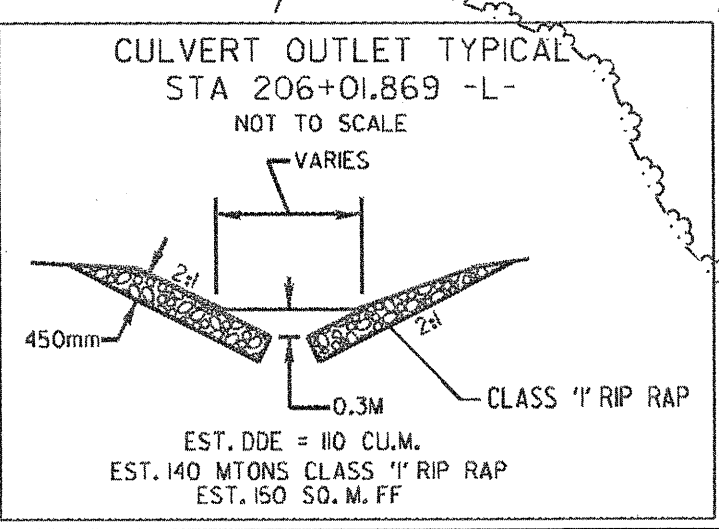

DATE: 10/25/2004
DRAWN BY: J. WOODIE
CHECKED BY: J. WOODIE
SCALE: AS SHOWN