




REVISIONS

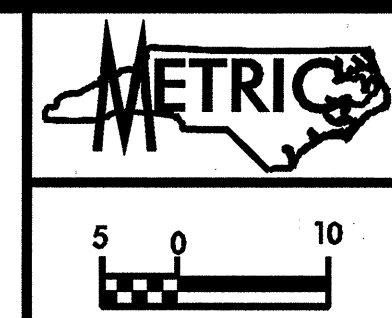

PROJECT REFERENCE NO.	SHEET NO.
R-2539C	UC-6
R/W SHEET NO.	

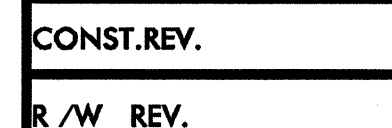

CONST. REV.  
R/W REV.

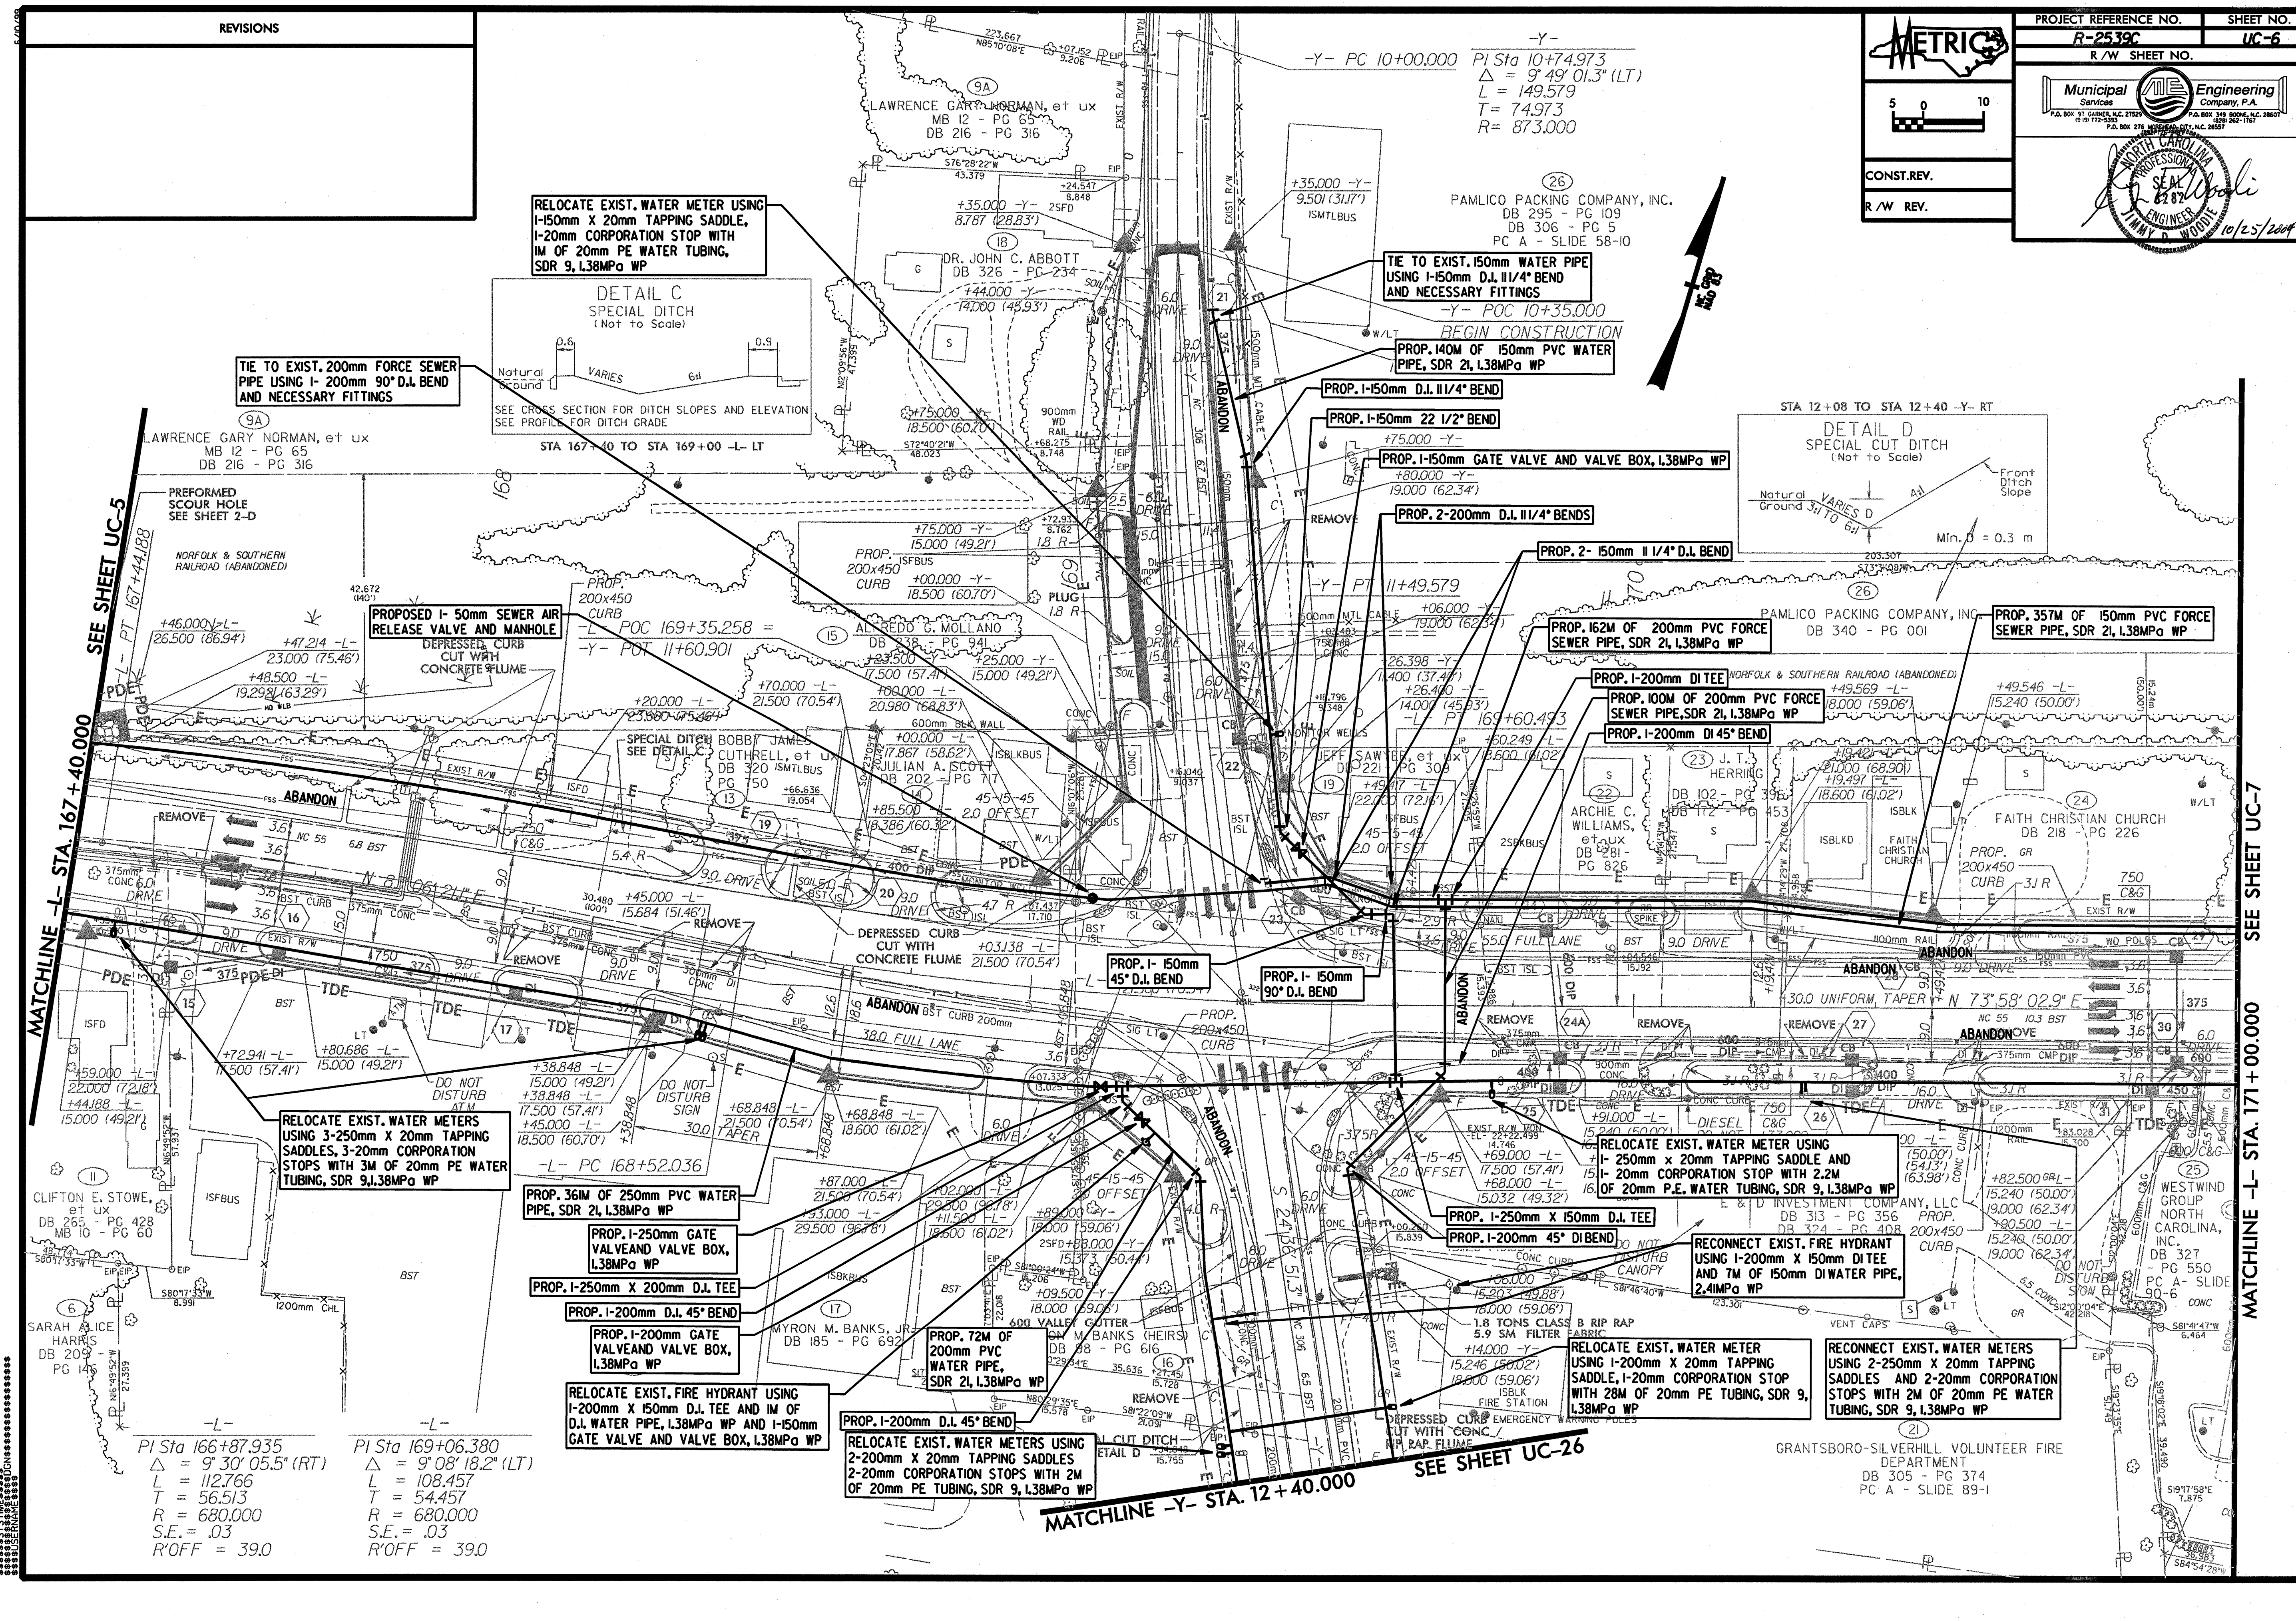

MATCHLINE -L- STA. 167 + 40.000  
SEE SHEET UC-5

MATCHLINE -L- STA. 171 + 00.000  
SEE SHEET UC-7

PI Sta 166+87.935  
 $\Delta = 9' 30'' 05.5'' (RT)$   
 $L = 112.766$   
 $T = 56.513$   
 $R = 680.000$   
 $S.E. = .03$   
 $R/OFF = 39.0$

PI Sta 169+06.380  
 $\Delta = 9' 08'' 18.2'' (LT)$   
 $L = 108.457$   
 $T = 54.457$   
 $R = 680.000$   
 $S.E. = .03$   
 $R/OFF = 39.0$

MATCHLINE -Y- STA. 12 + 40.000  
 SEE SHEET UC-26

GRANTSBORO-SILVERHILL VOLUNTEER FIRE DEPARTMENT  
 DB 305 - PG 374  
 PC A - SLIDE 89-1