

REVISIONS


③  
ROSALIE BANKS PEACOCK, et vir  
DB 213 - PG 863  
MB 11 - PG 93

⑤  
JEANNETTE BANKS HUDSON, et vir  
DB 213 - PG 853  
MB 11 - PG 93




CONST. REV.  
R/W REV.

PROJECT REFERENCE NO. <b>R-2539C</b>	SHEET NO. <b>UC-4</b>
R/W SHEET NO.	

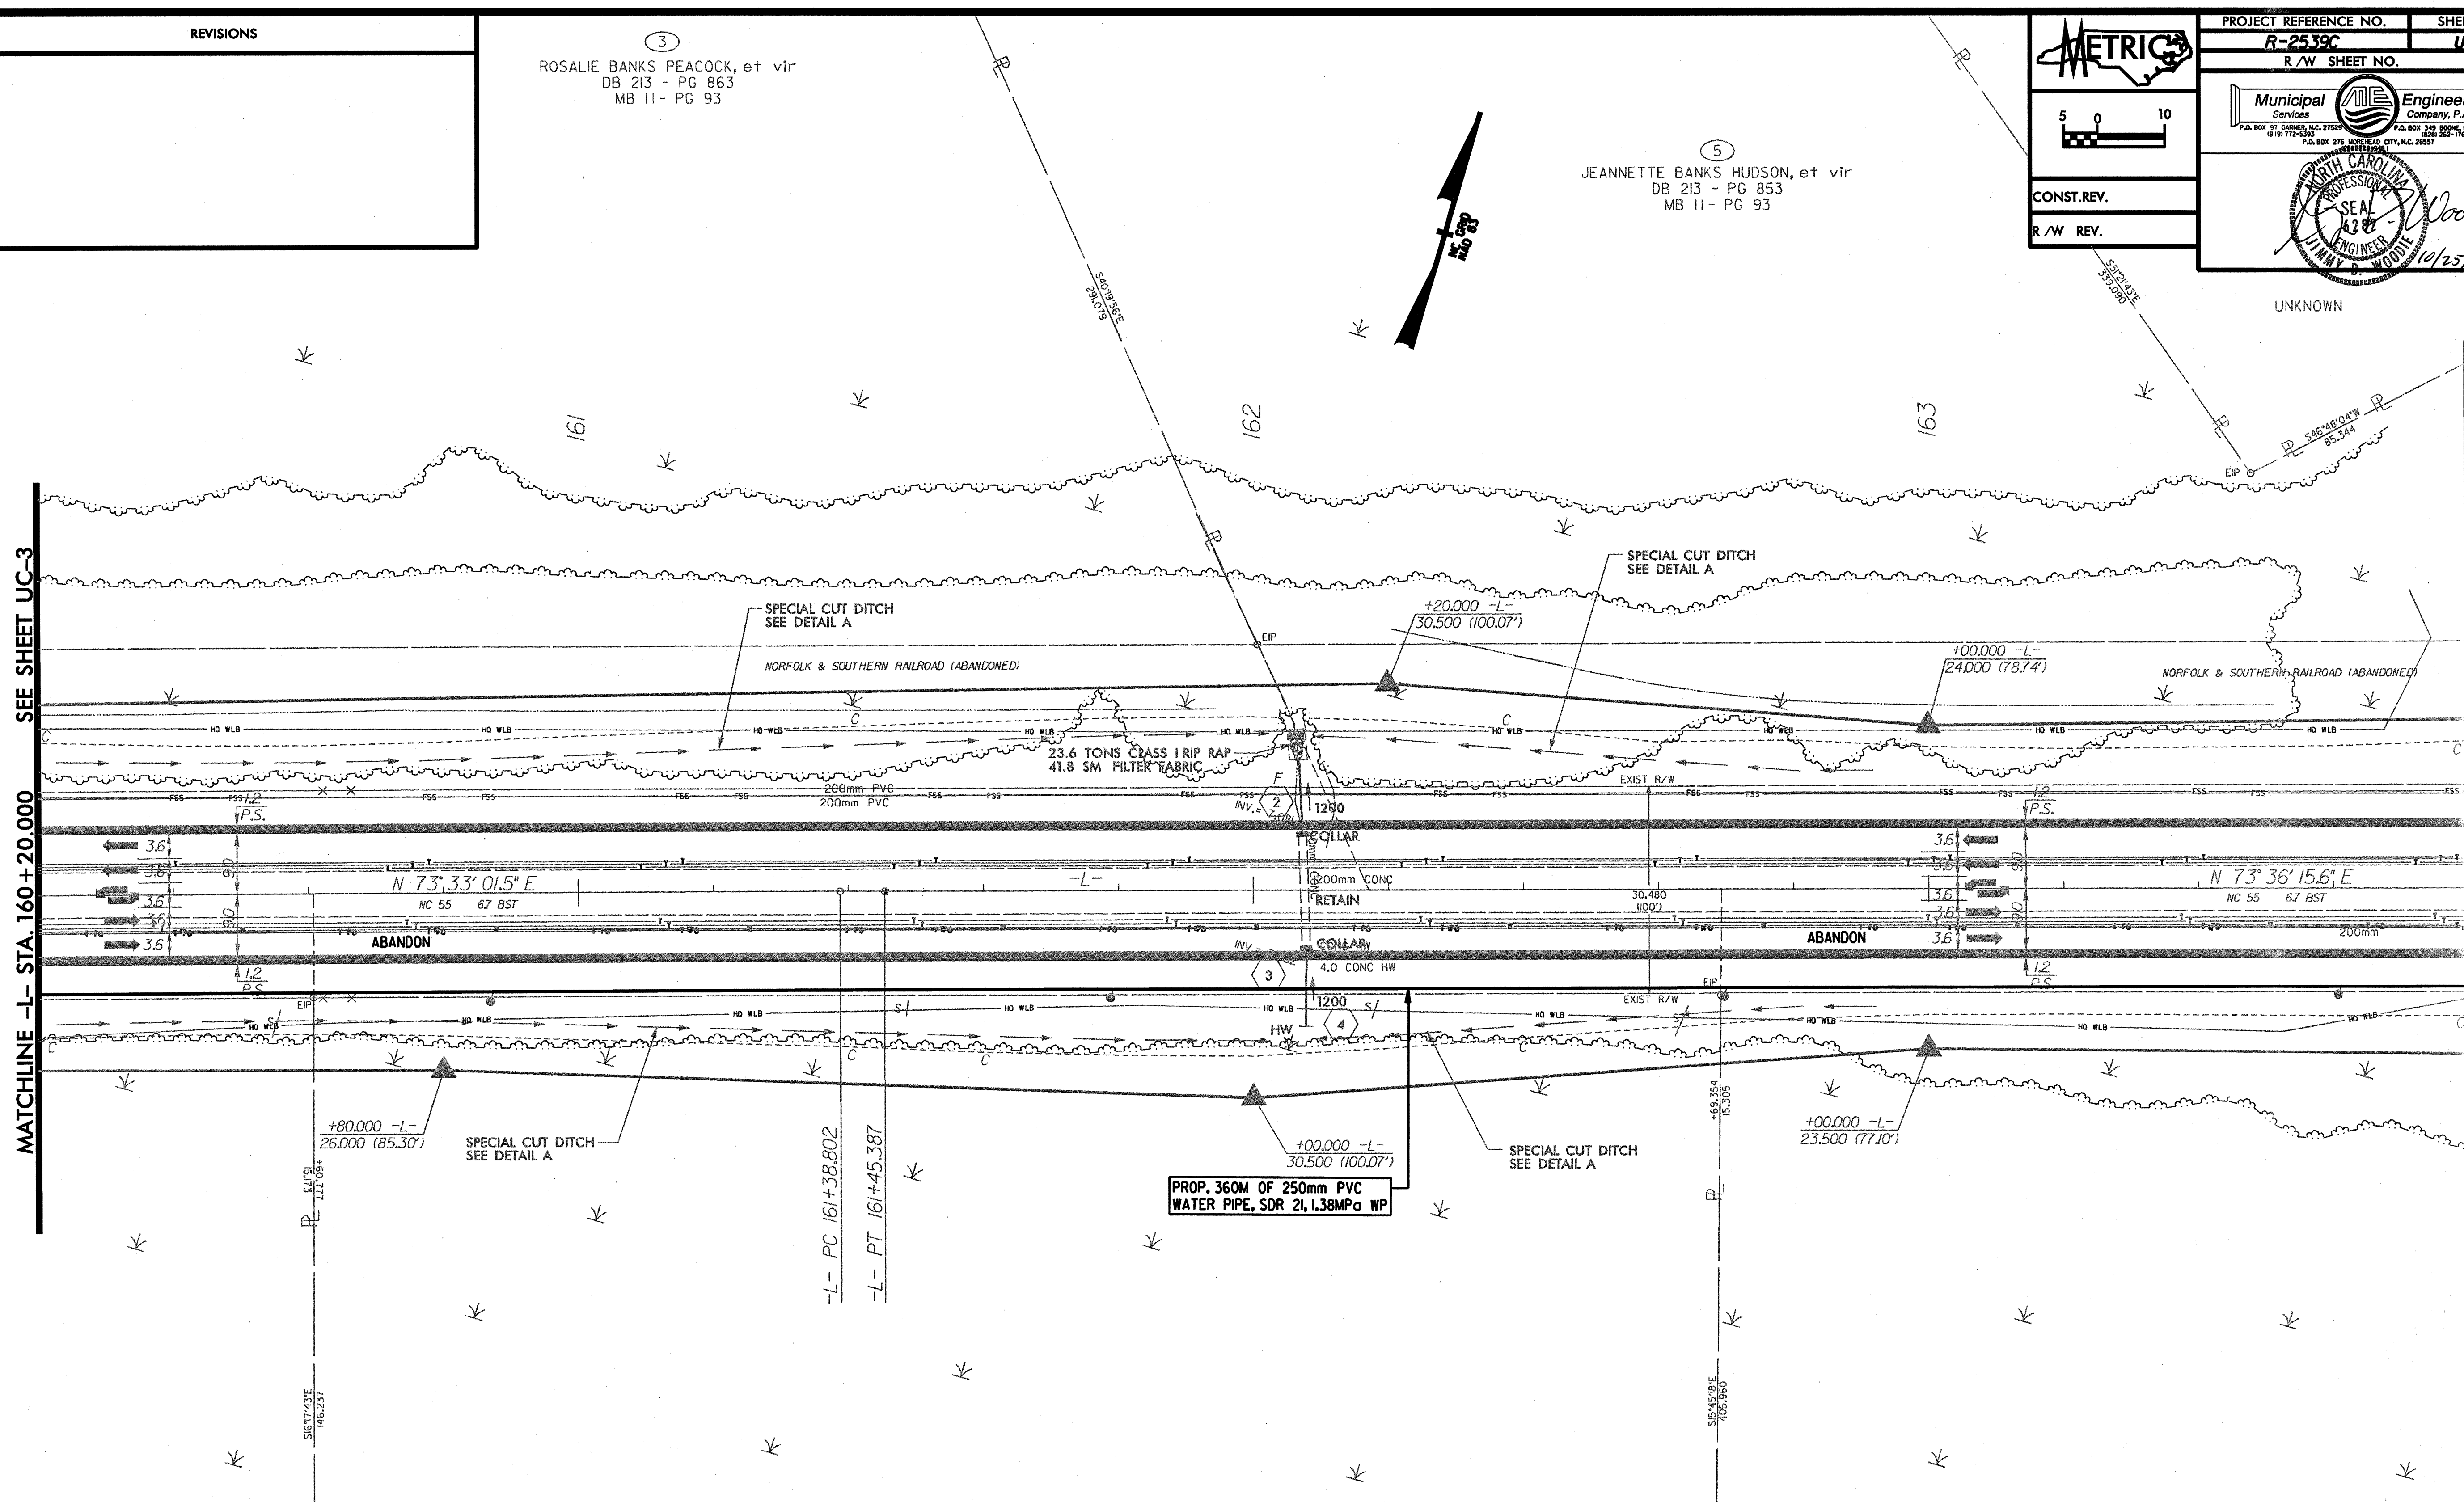

②  
GEORGE R. BRINSON, ET UX  
DB 303 - PG 766  
PC A - SLIDE 87-4

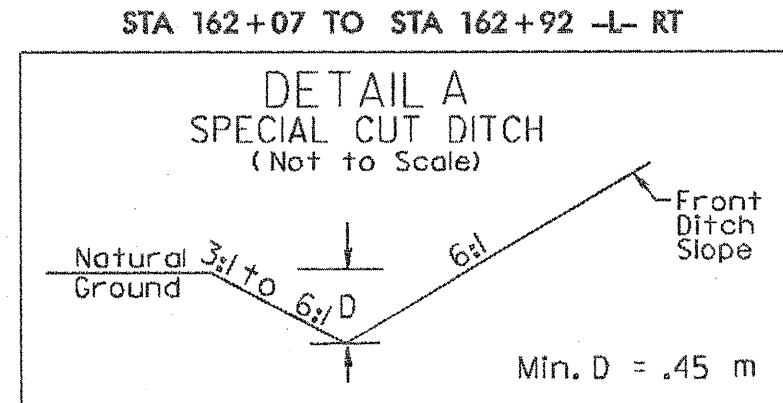

-L-  
PI Sta 161+42.094  
 $\Delta = 0^{\circ}03'14.0''$  (RT)  
L = 6,585  
T = 3,292  
R = 7000.000  
S.E. = N C

④  
JAY F. BARRINGTON, et ux  
DB 303 - PG 764  
PC A - SLIDE 87-4

⑥  
SARAH ALICE HARRIS  
DB 209 - PG 146

SEE SHEET NO. 30 FOR -L- PROFILE