


REVISIONS


WEYERHAEUSER COMPANY
DB 133 - PG 494

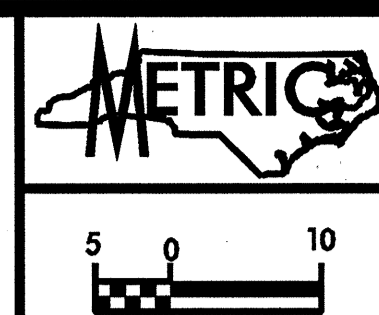

PROJECT REFERENCE NO. R-2539C	SHEET NO. UC-3
R/W SHEET NO.	
CONST. REV.	
R/W REV.	

OSCAR A. KRECHEL, Jr.
DB 170, PG 47

MATCHLINE -L- STA. 156+60.000

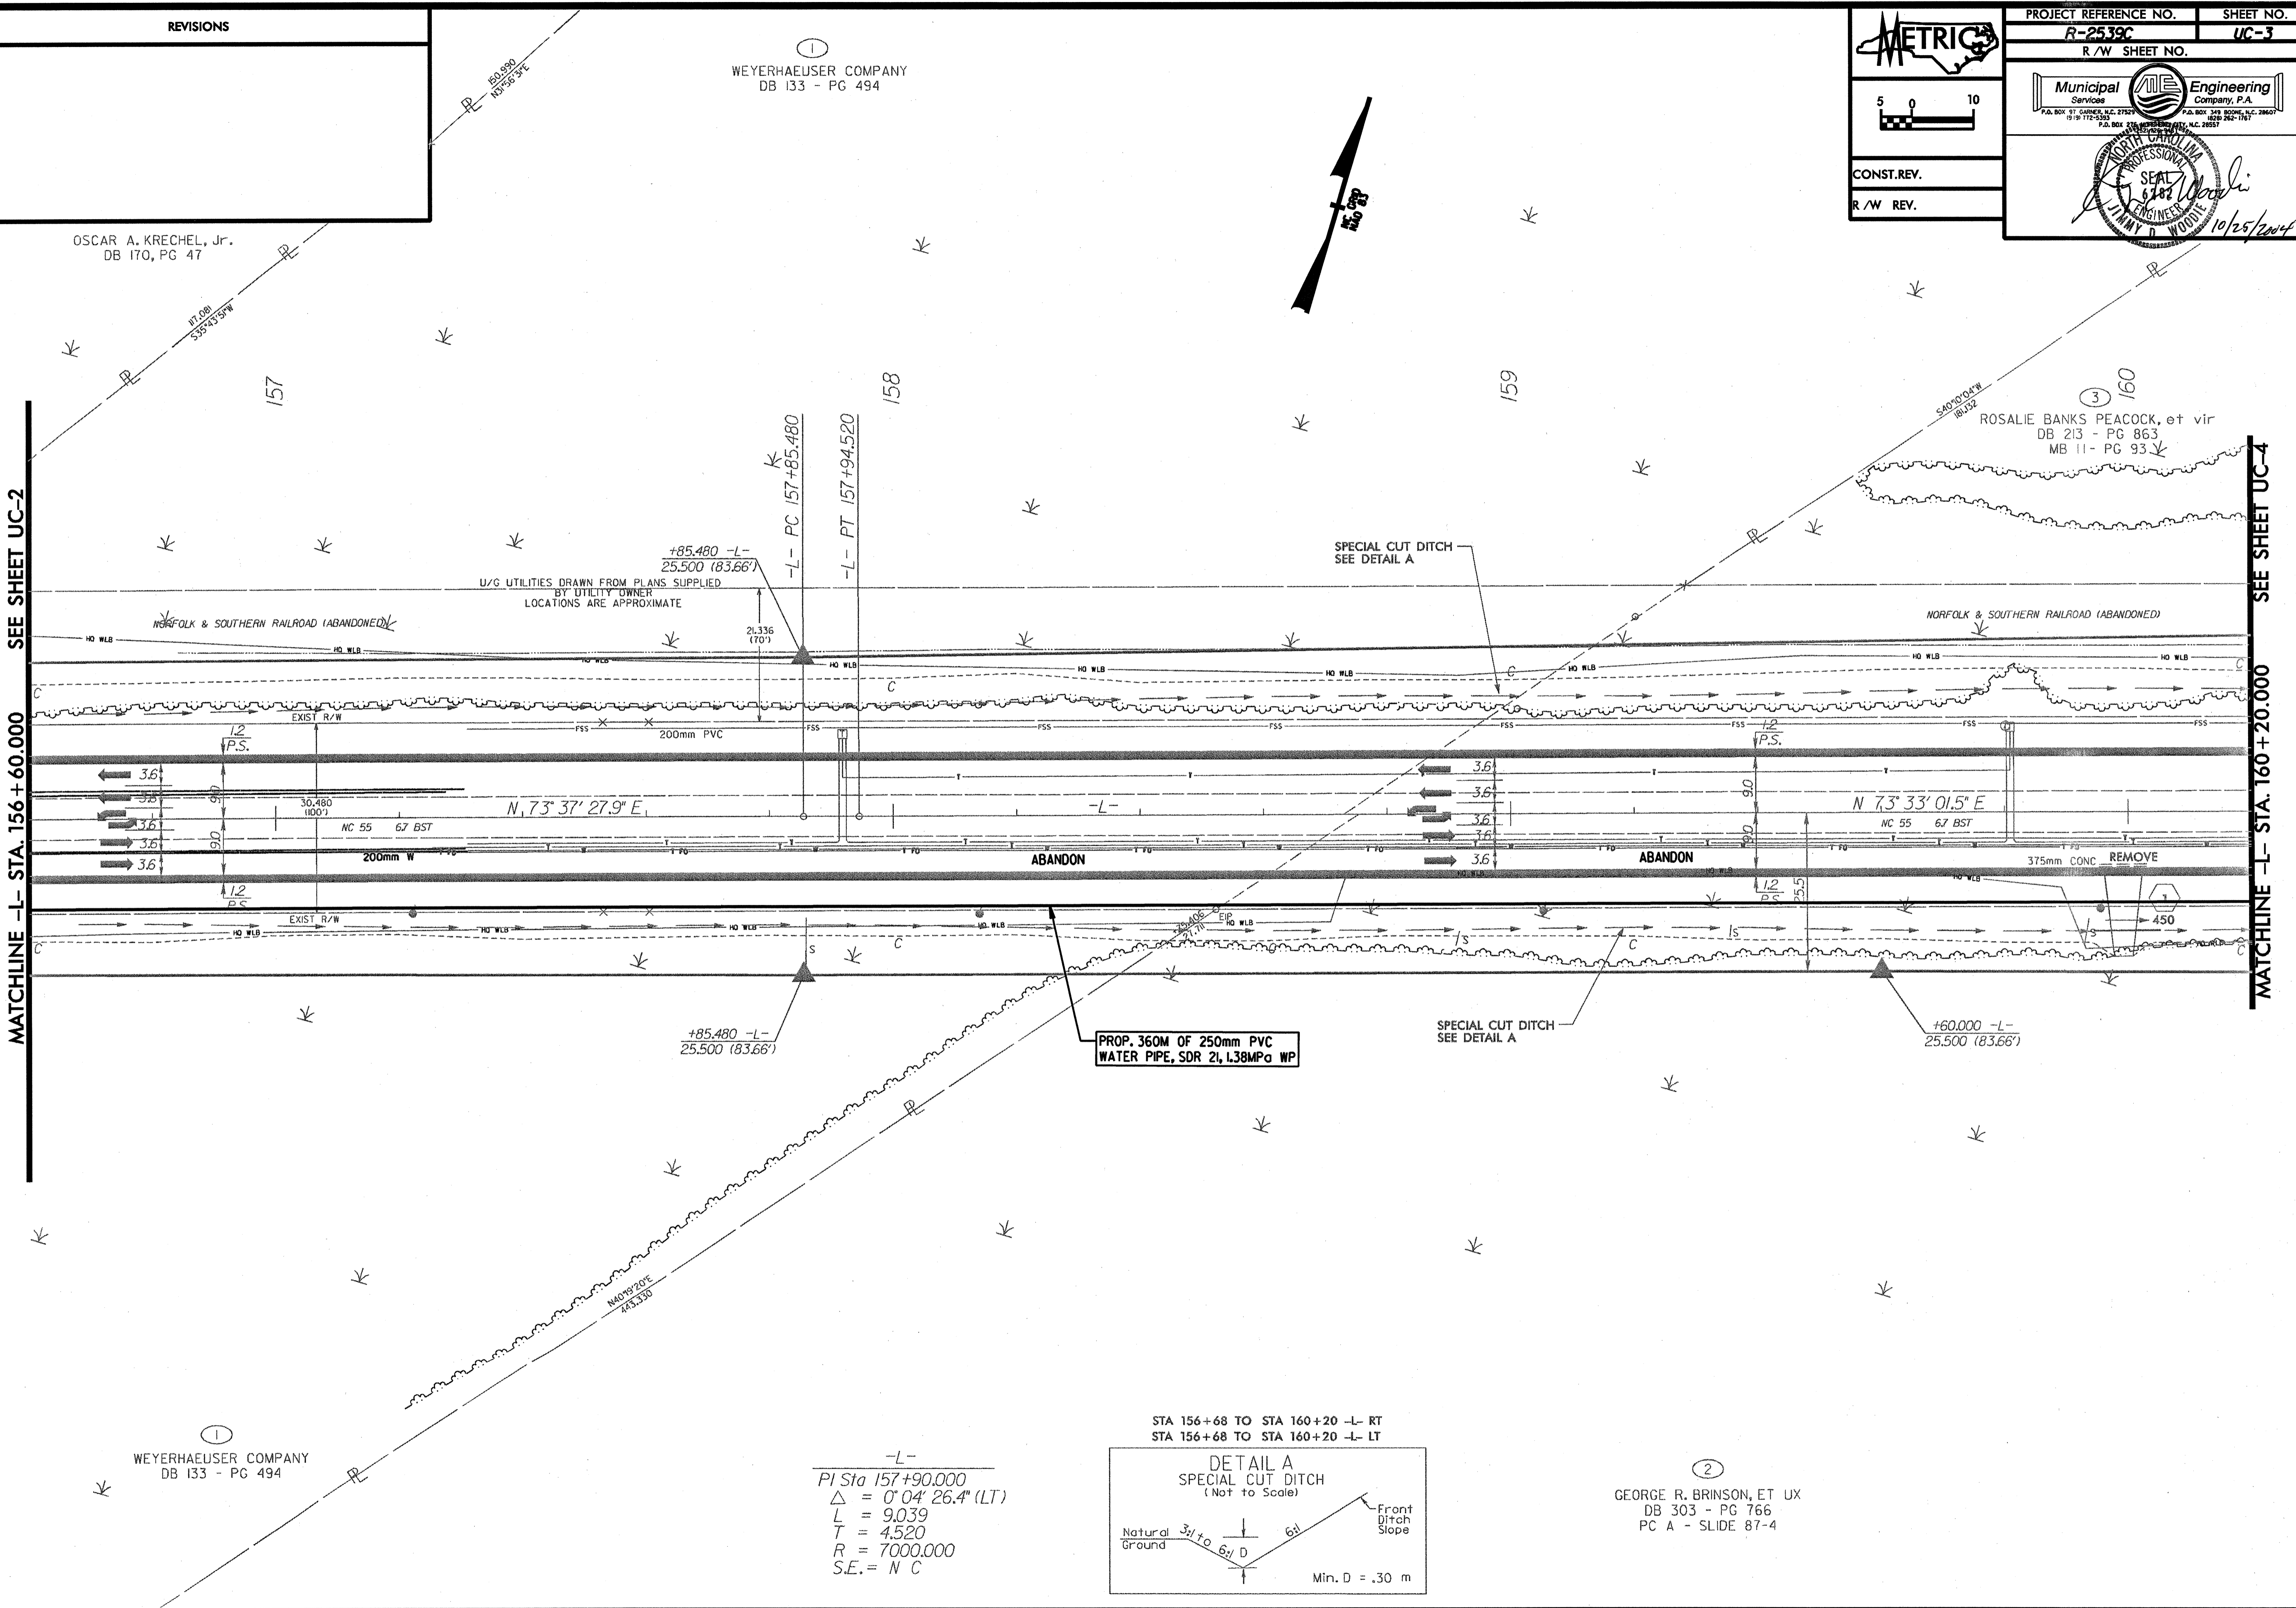


MATCHLINE -L- STA. 160+20.000

WEYERHAEUSER COMPANY
DB 133 - PG 494

-L-
PI Sta 157+90.000
 $\Delta = 0' 04'' 26.4''$ (LT)
L = 9.039
T = 4.520
R = 7000.000
S.E. = N C

STA 156+68 TO STA 160+20 -L- RT
STA 156+68 TO STA 160+20 -L- LT

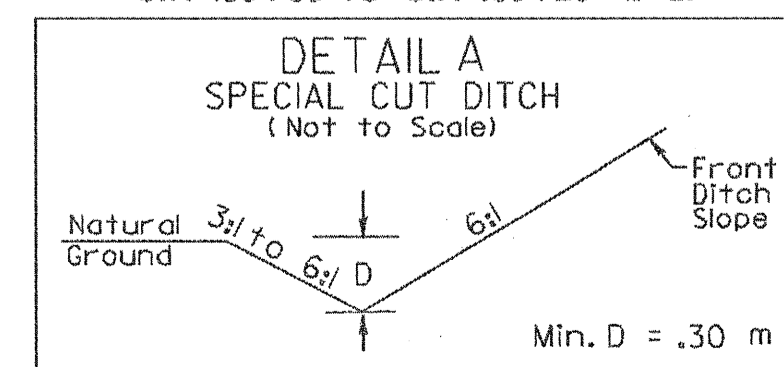

GEORGE R. BRINSON, ET UX
DB 303 - PG 766
PC A - SLIDE 87-4