


PROJECT REFERENCE NO. R-2539C SHEET NO. X-84

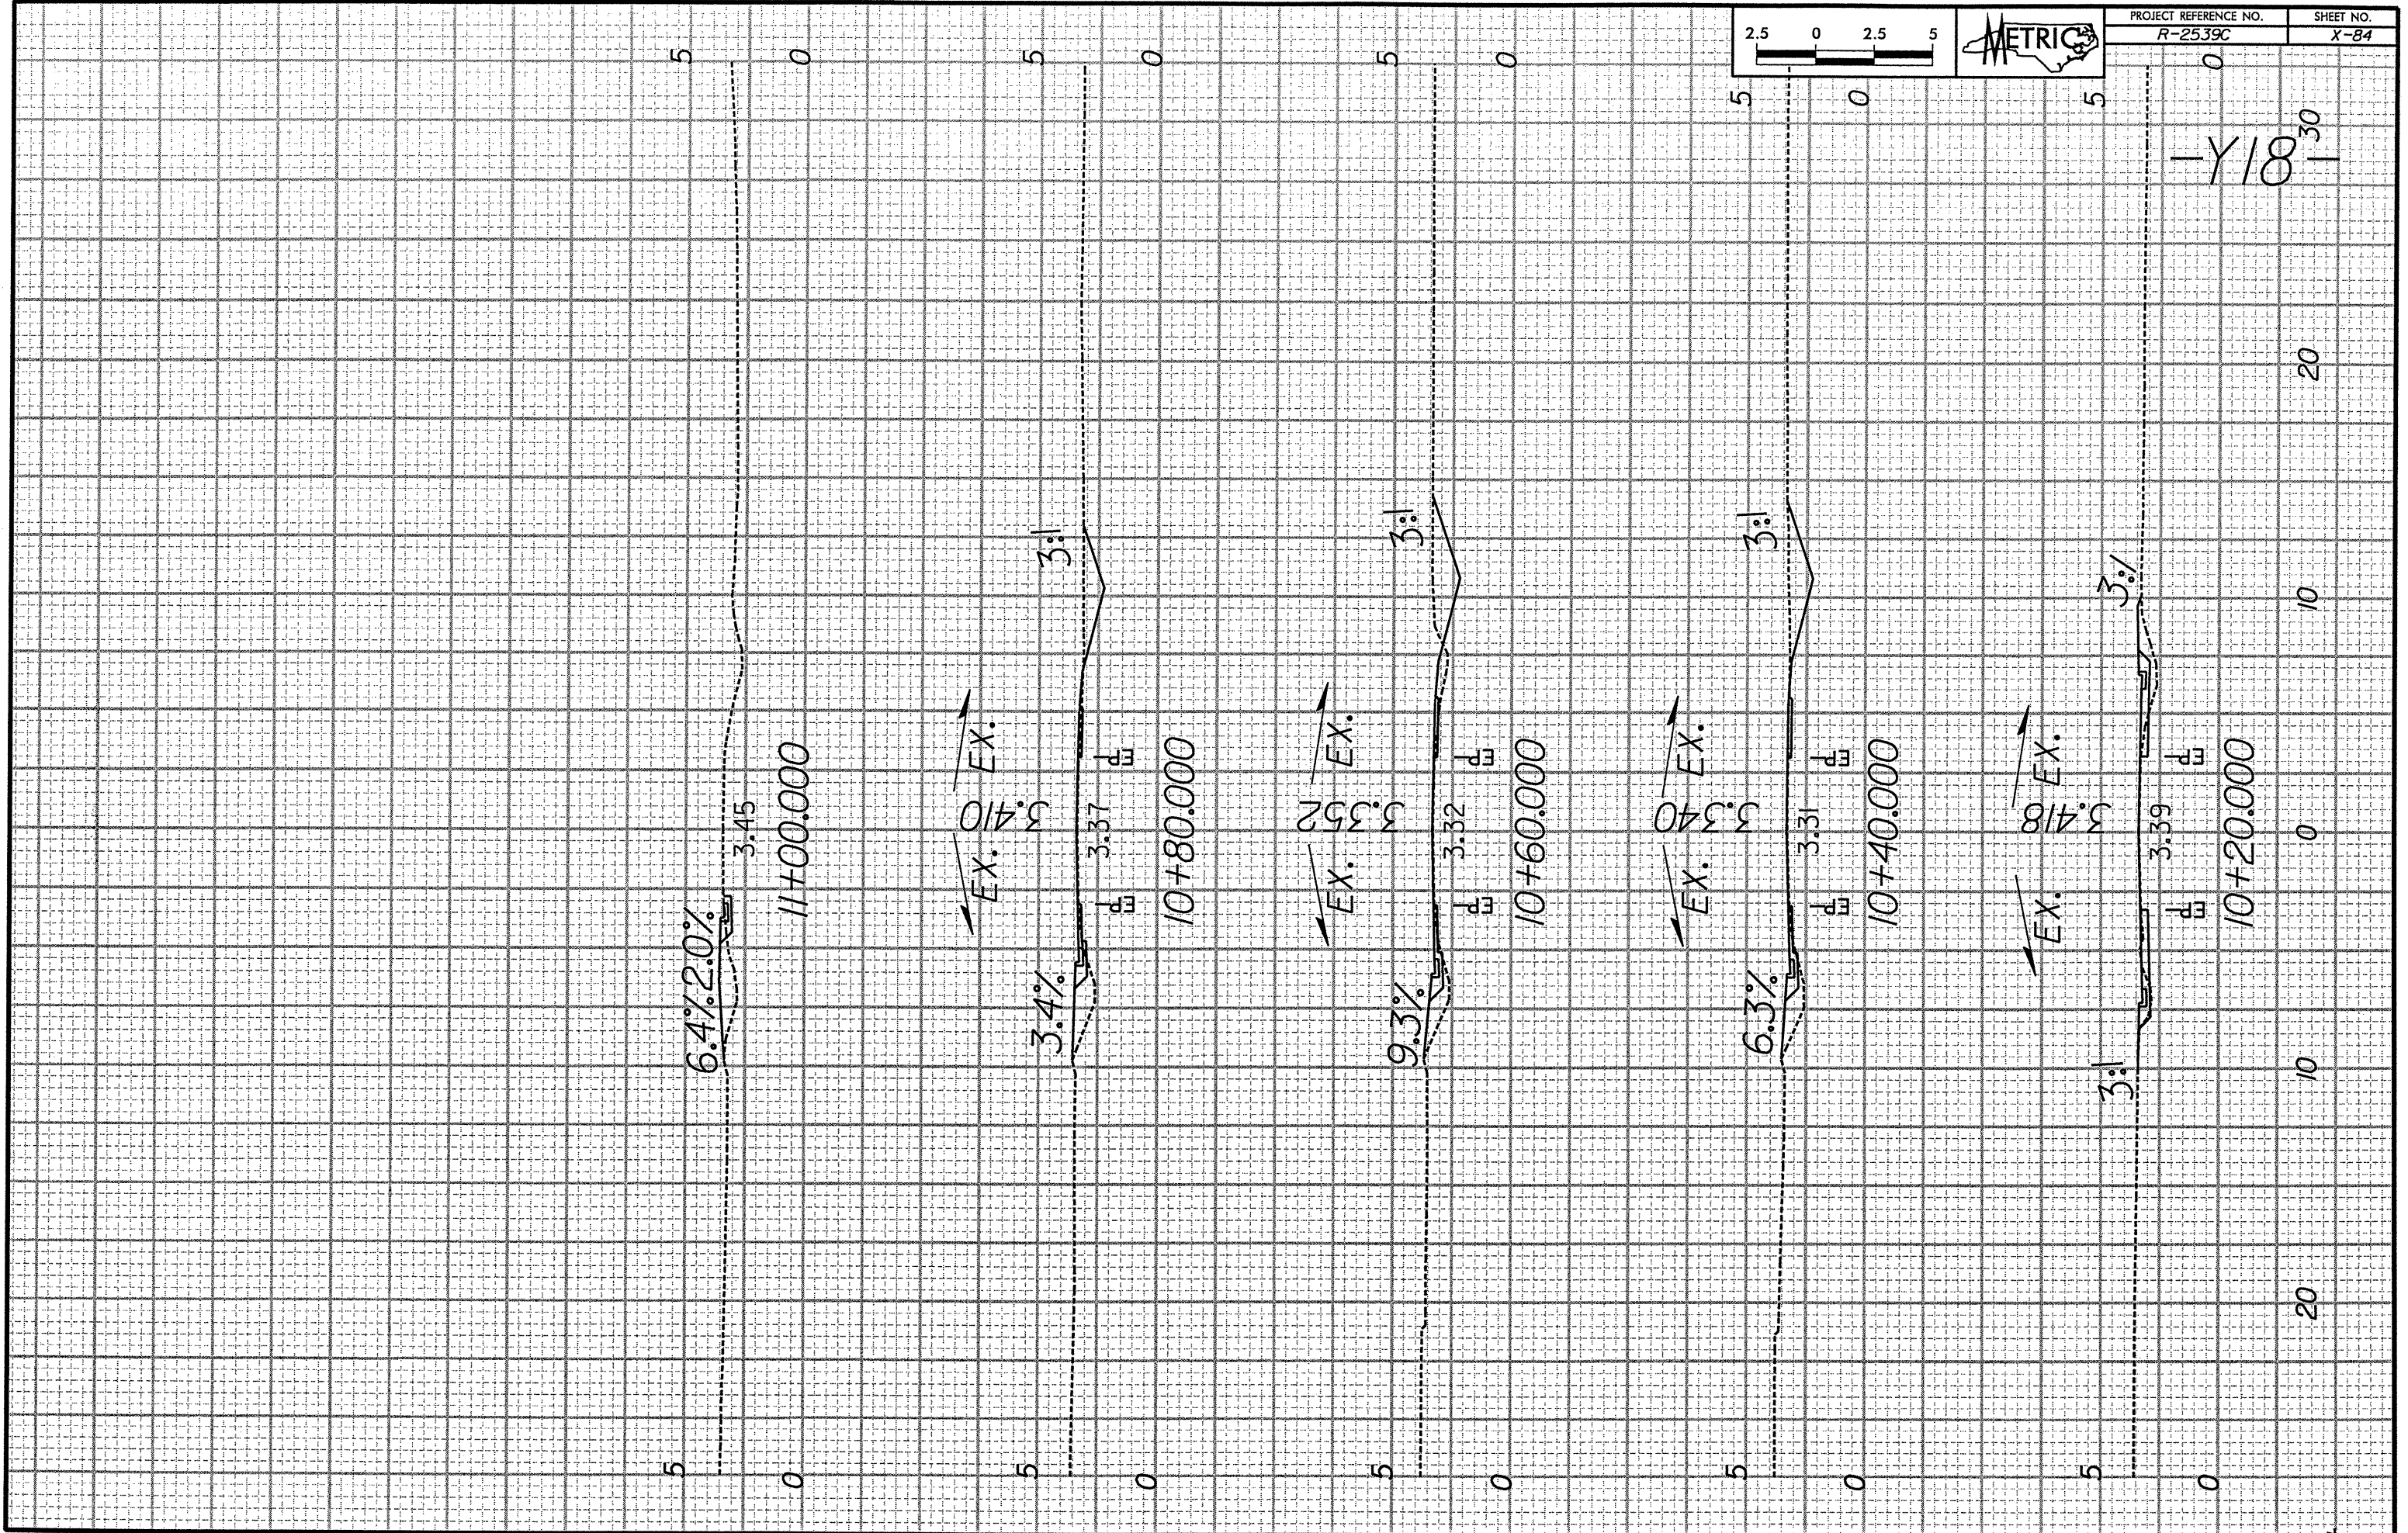

Y/10

20

10

0

10

20

5

0

5

0

5

0

5

0

5

5

0

5

0

5

0

5

0

5

0

11+00.000

10+80.000

10+60.000

10+40.000

10+20.000

EX. EX.

EX. EX.

EX. EX.

EX. EX.

6.4% 2.0%

3.4%

9.3%

6.3%

3:1

3:1

3:1

3:1

3:1

3.45

3.37

3.32

3.31

3.39

3.410

3.352

3.340

3.418