


PROJECT REFERENCE NO.
R-2539C

SHEET NO.
X-68

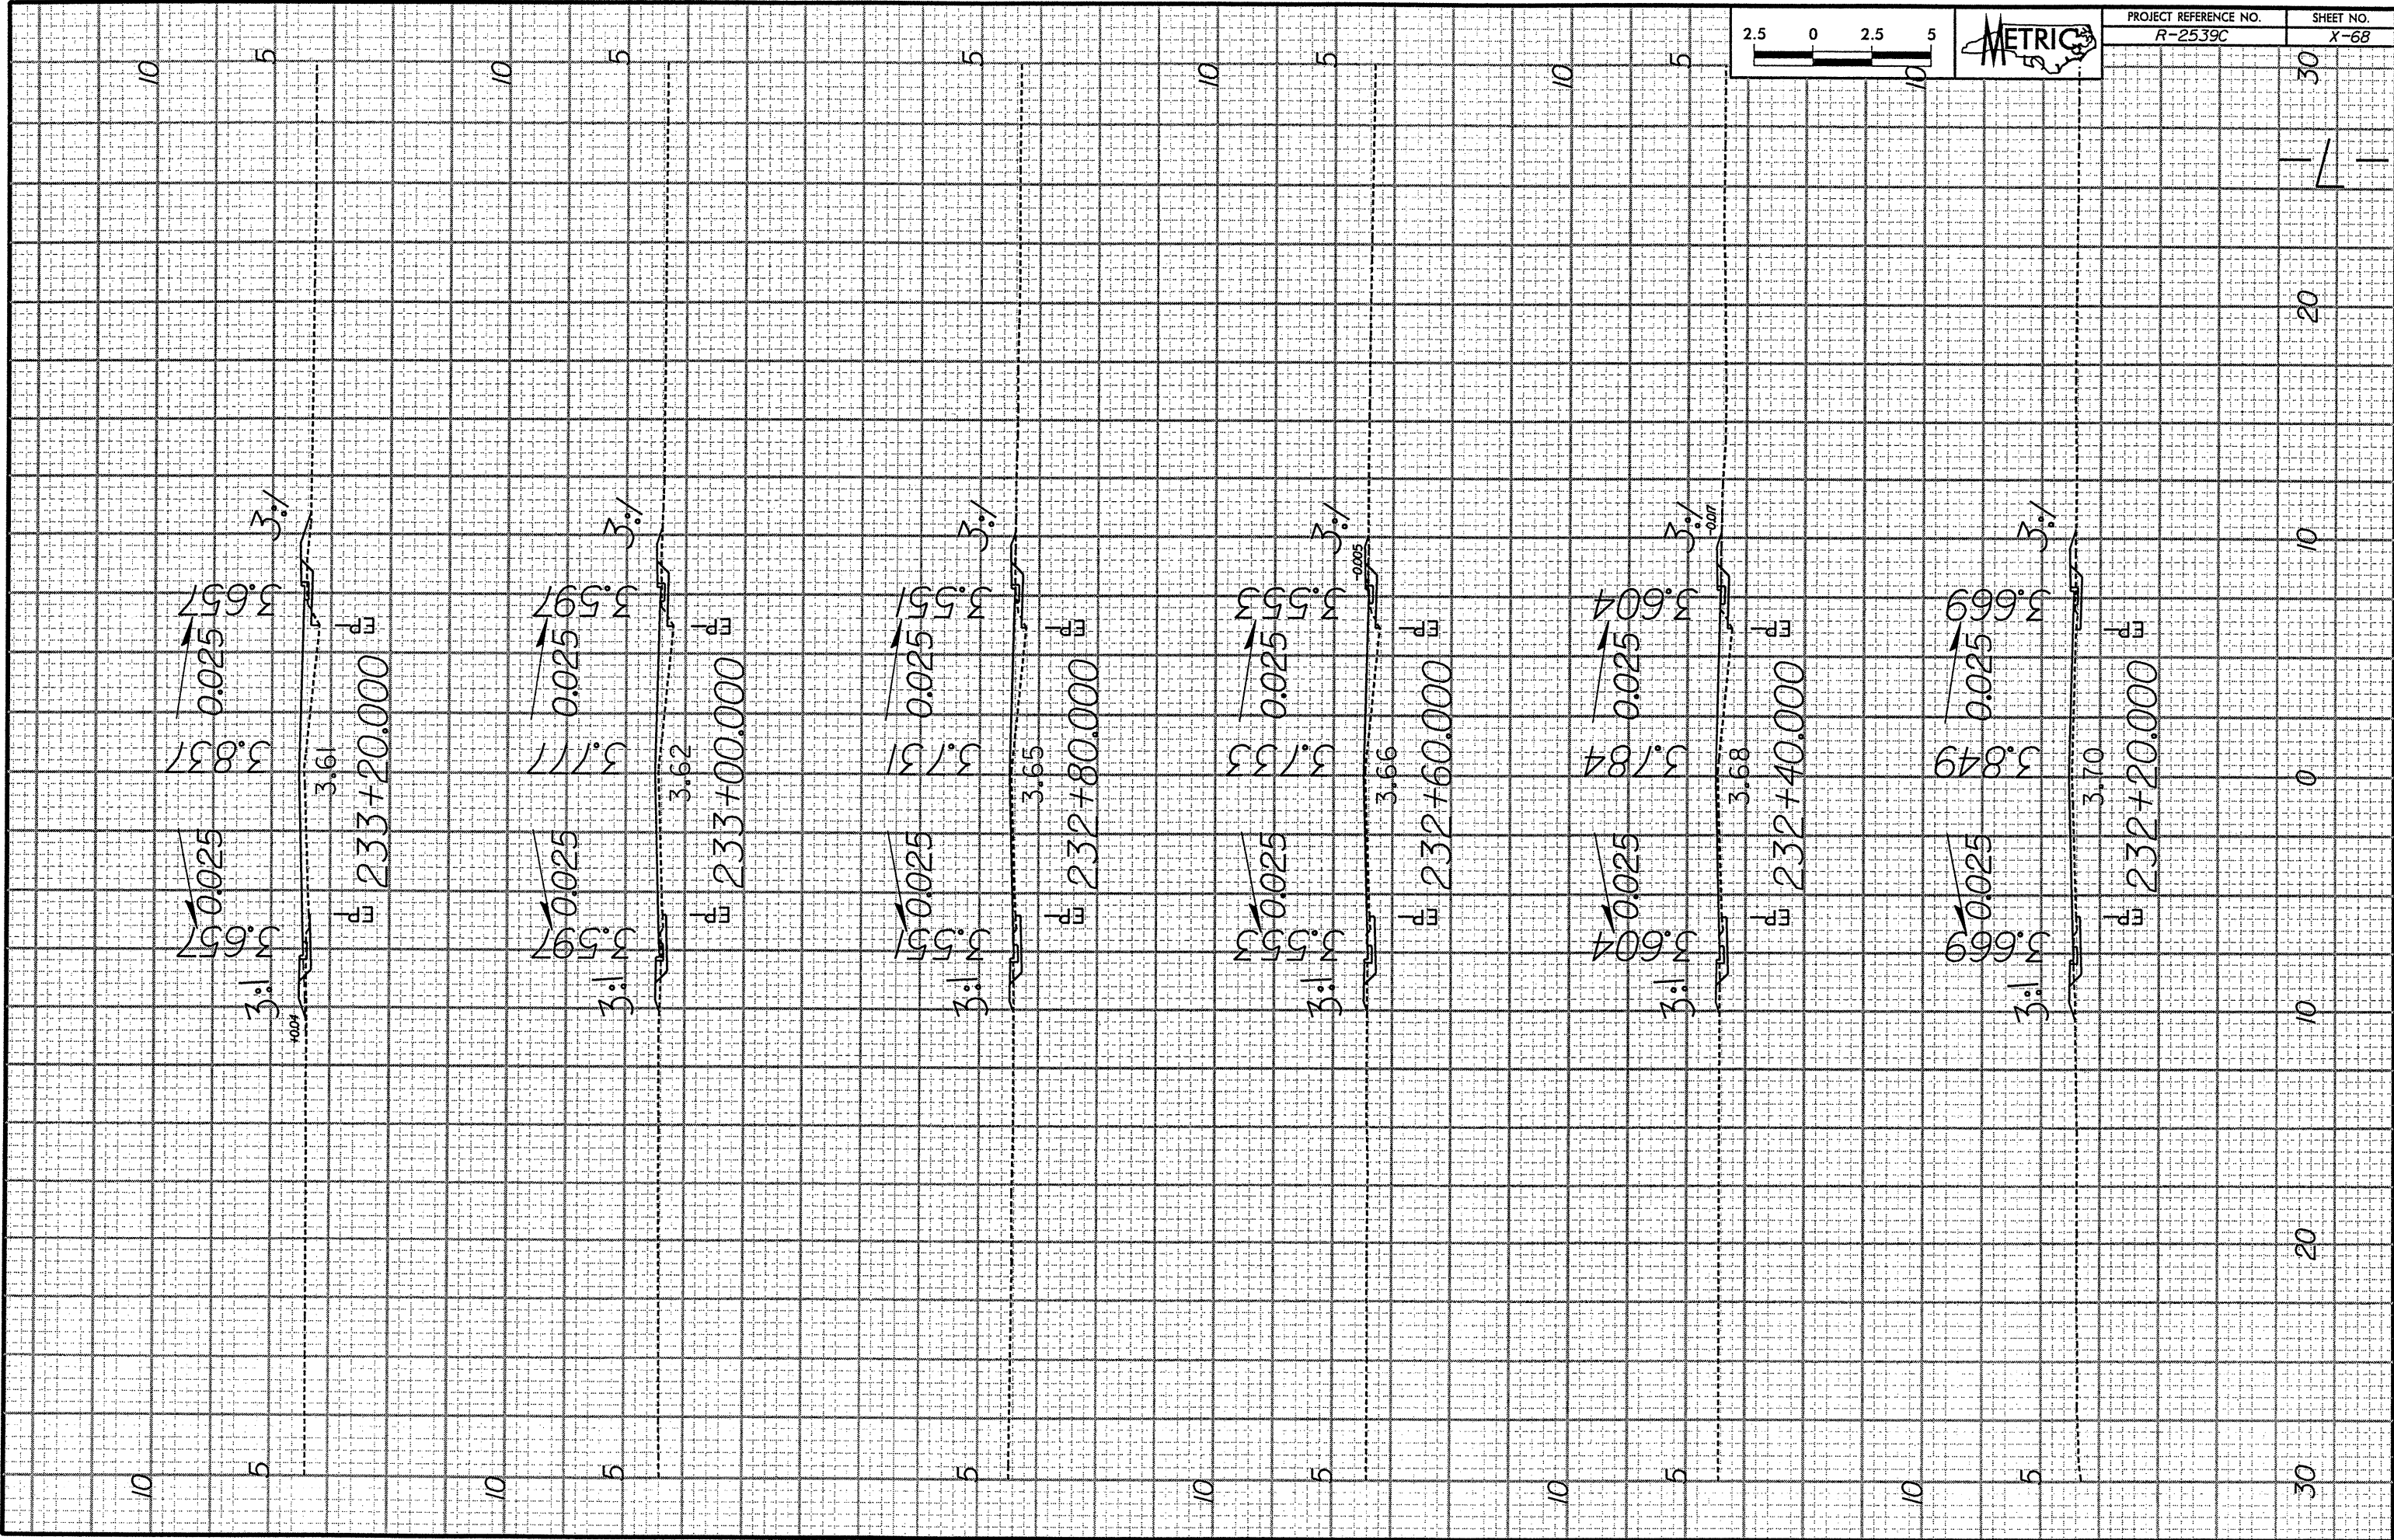

10

5

10

5

5

10

5

10

5

10

5

10

5

10

5

5

10

5

10

5

10

5

10

20

10

0

10

20

30

1

2

3

4

5

6

7