


PROJECT REFERENCE NO.  
R-2539C

SHEET NO.  
X-60

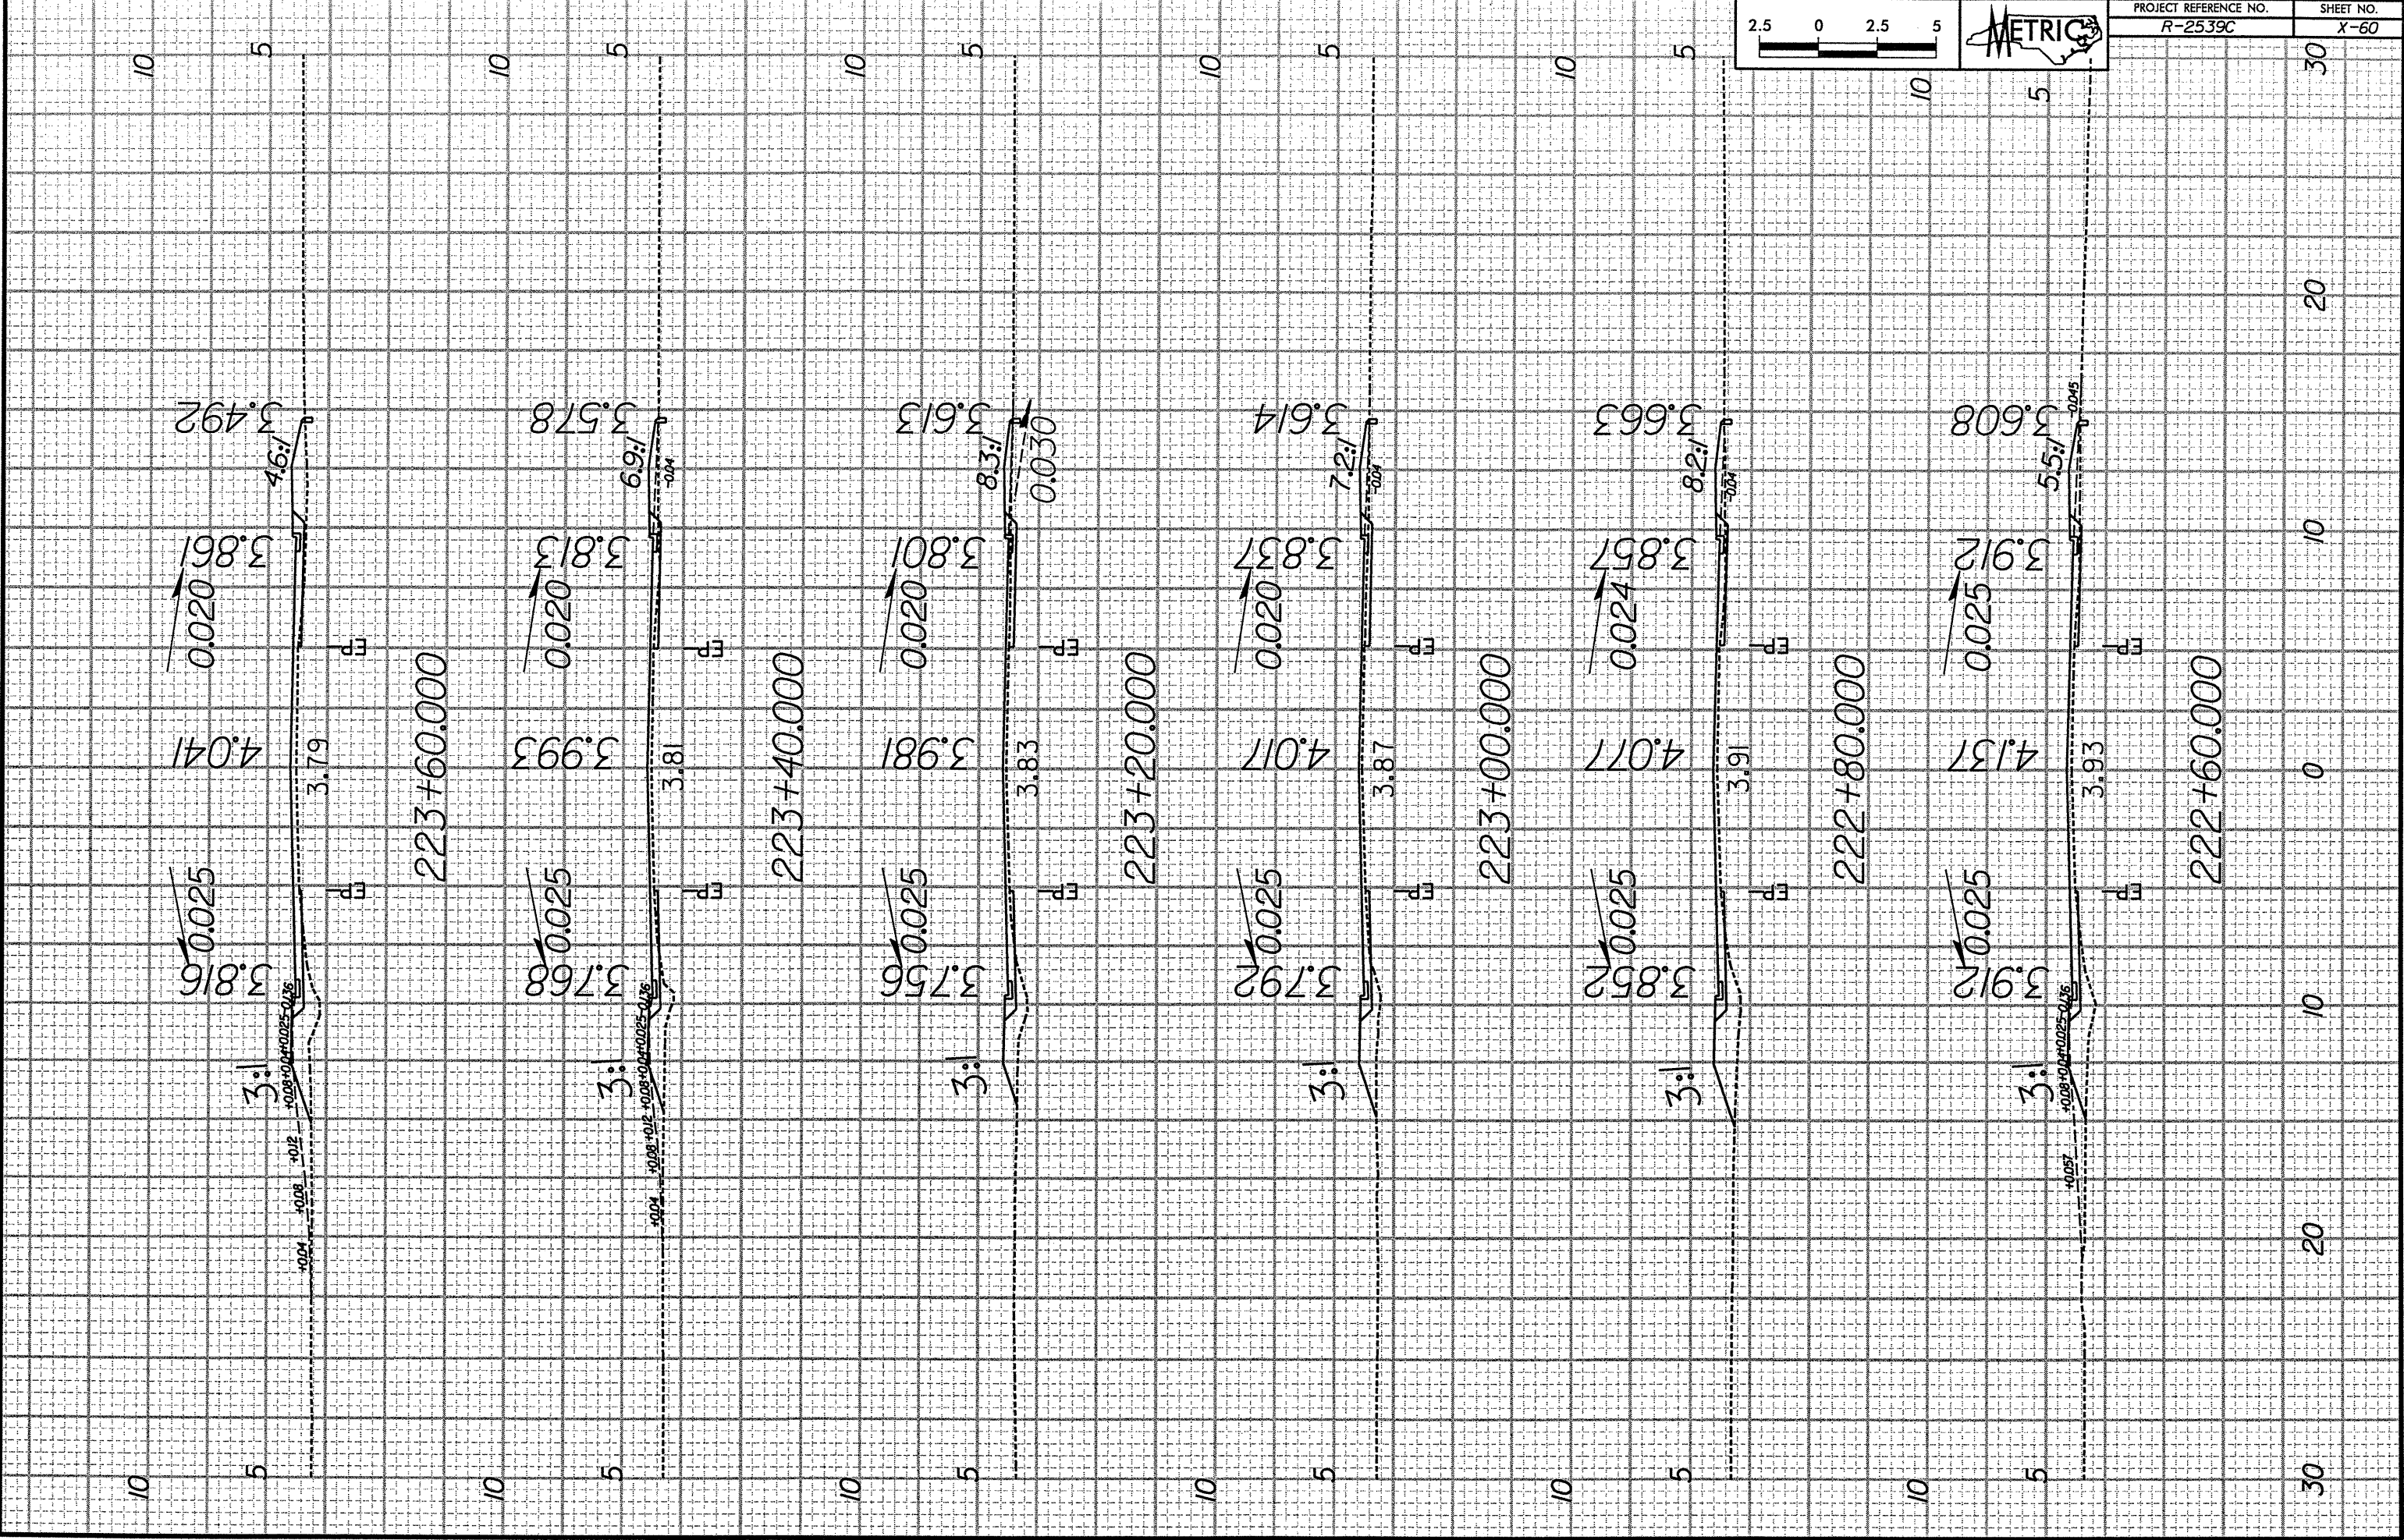

10 5 10 5 10 5 10 5 10 5 10 5

30 20 10 0 10 20 30