


PROJECT REFERENCE NO.
R-2539C

SHEET NO.
X-48

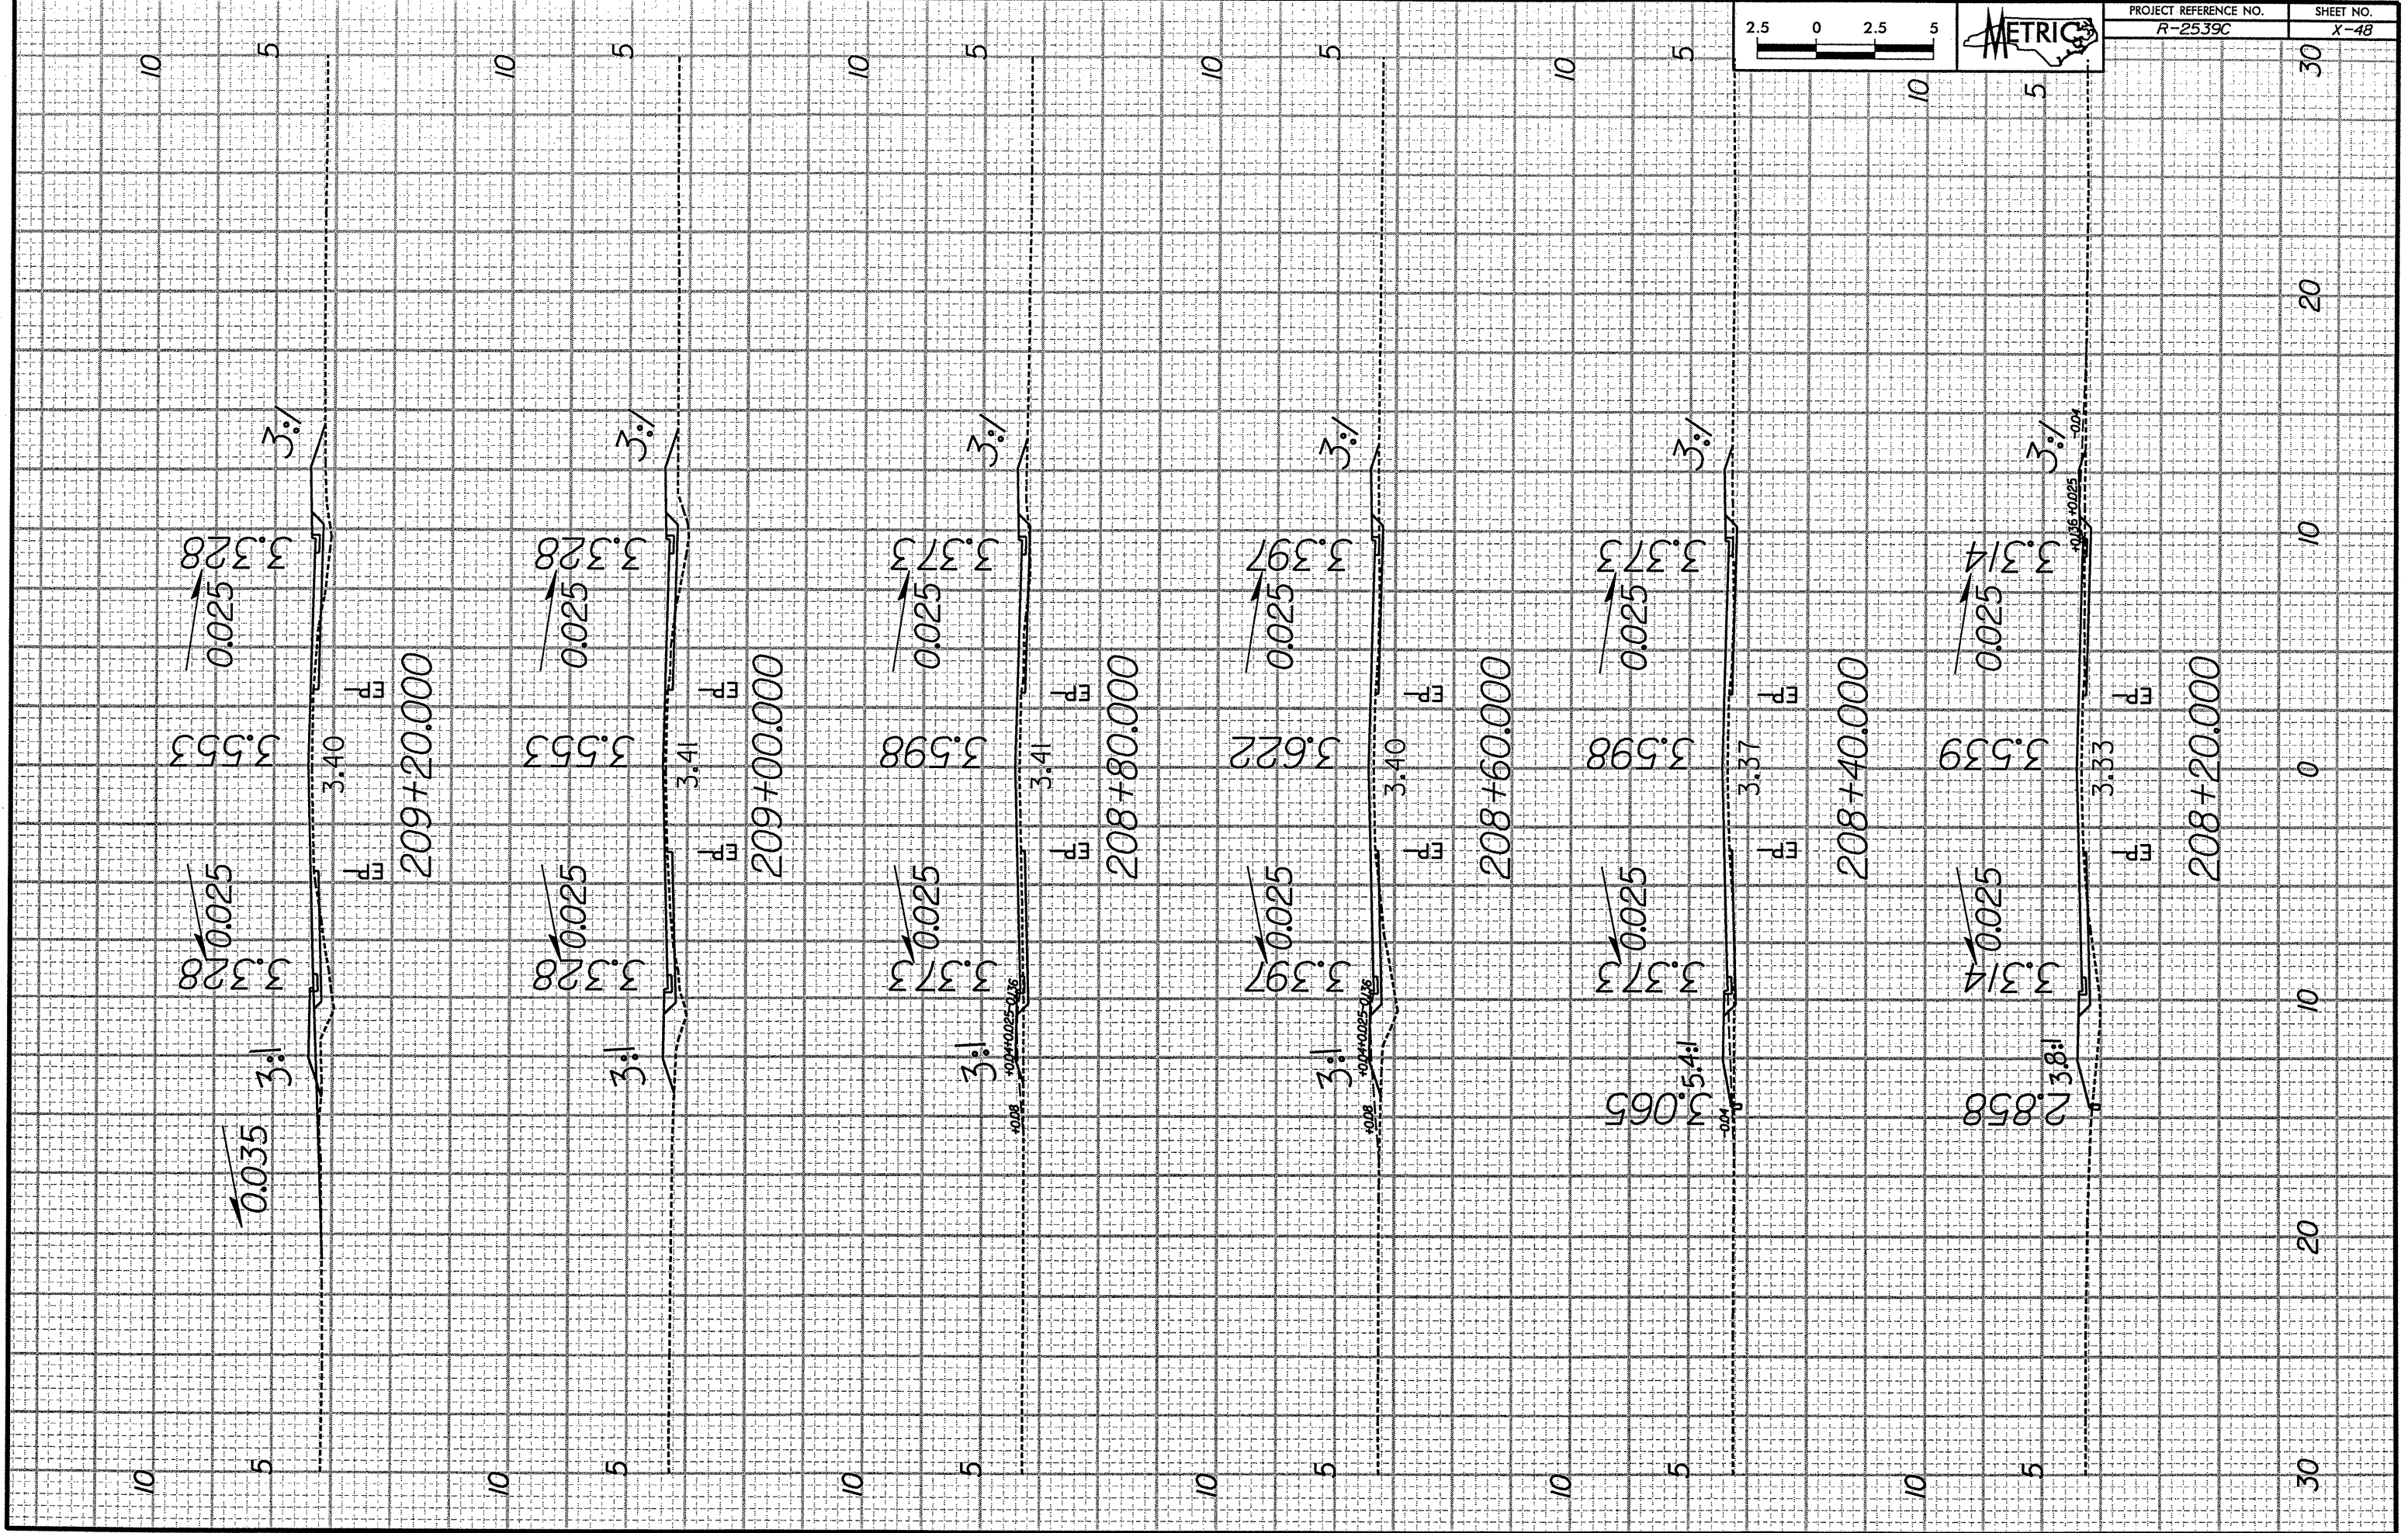

30

20

10

0

10

20

30