


PROJECT REFERENCE NO. R-2539C SHEET NO. X-6

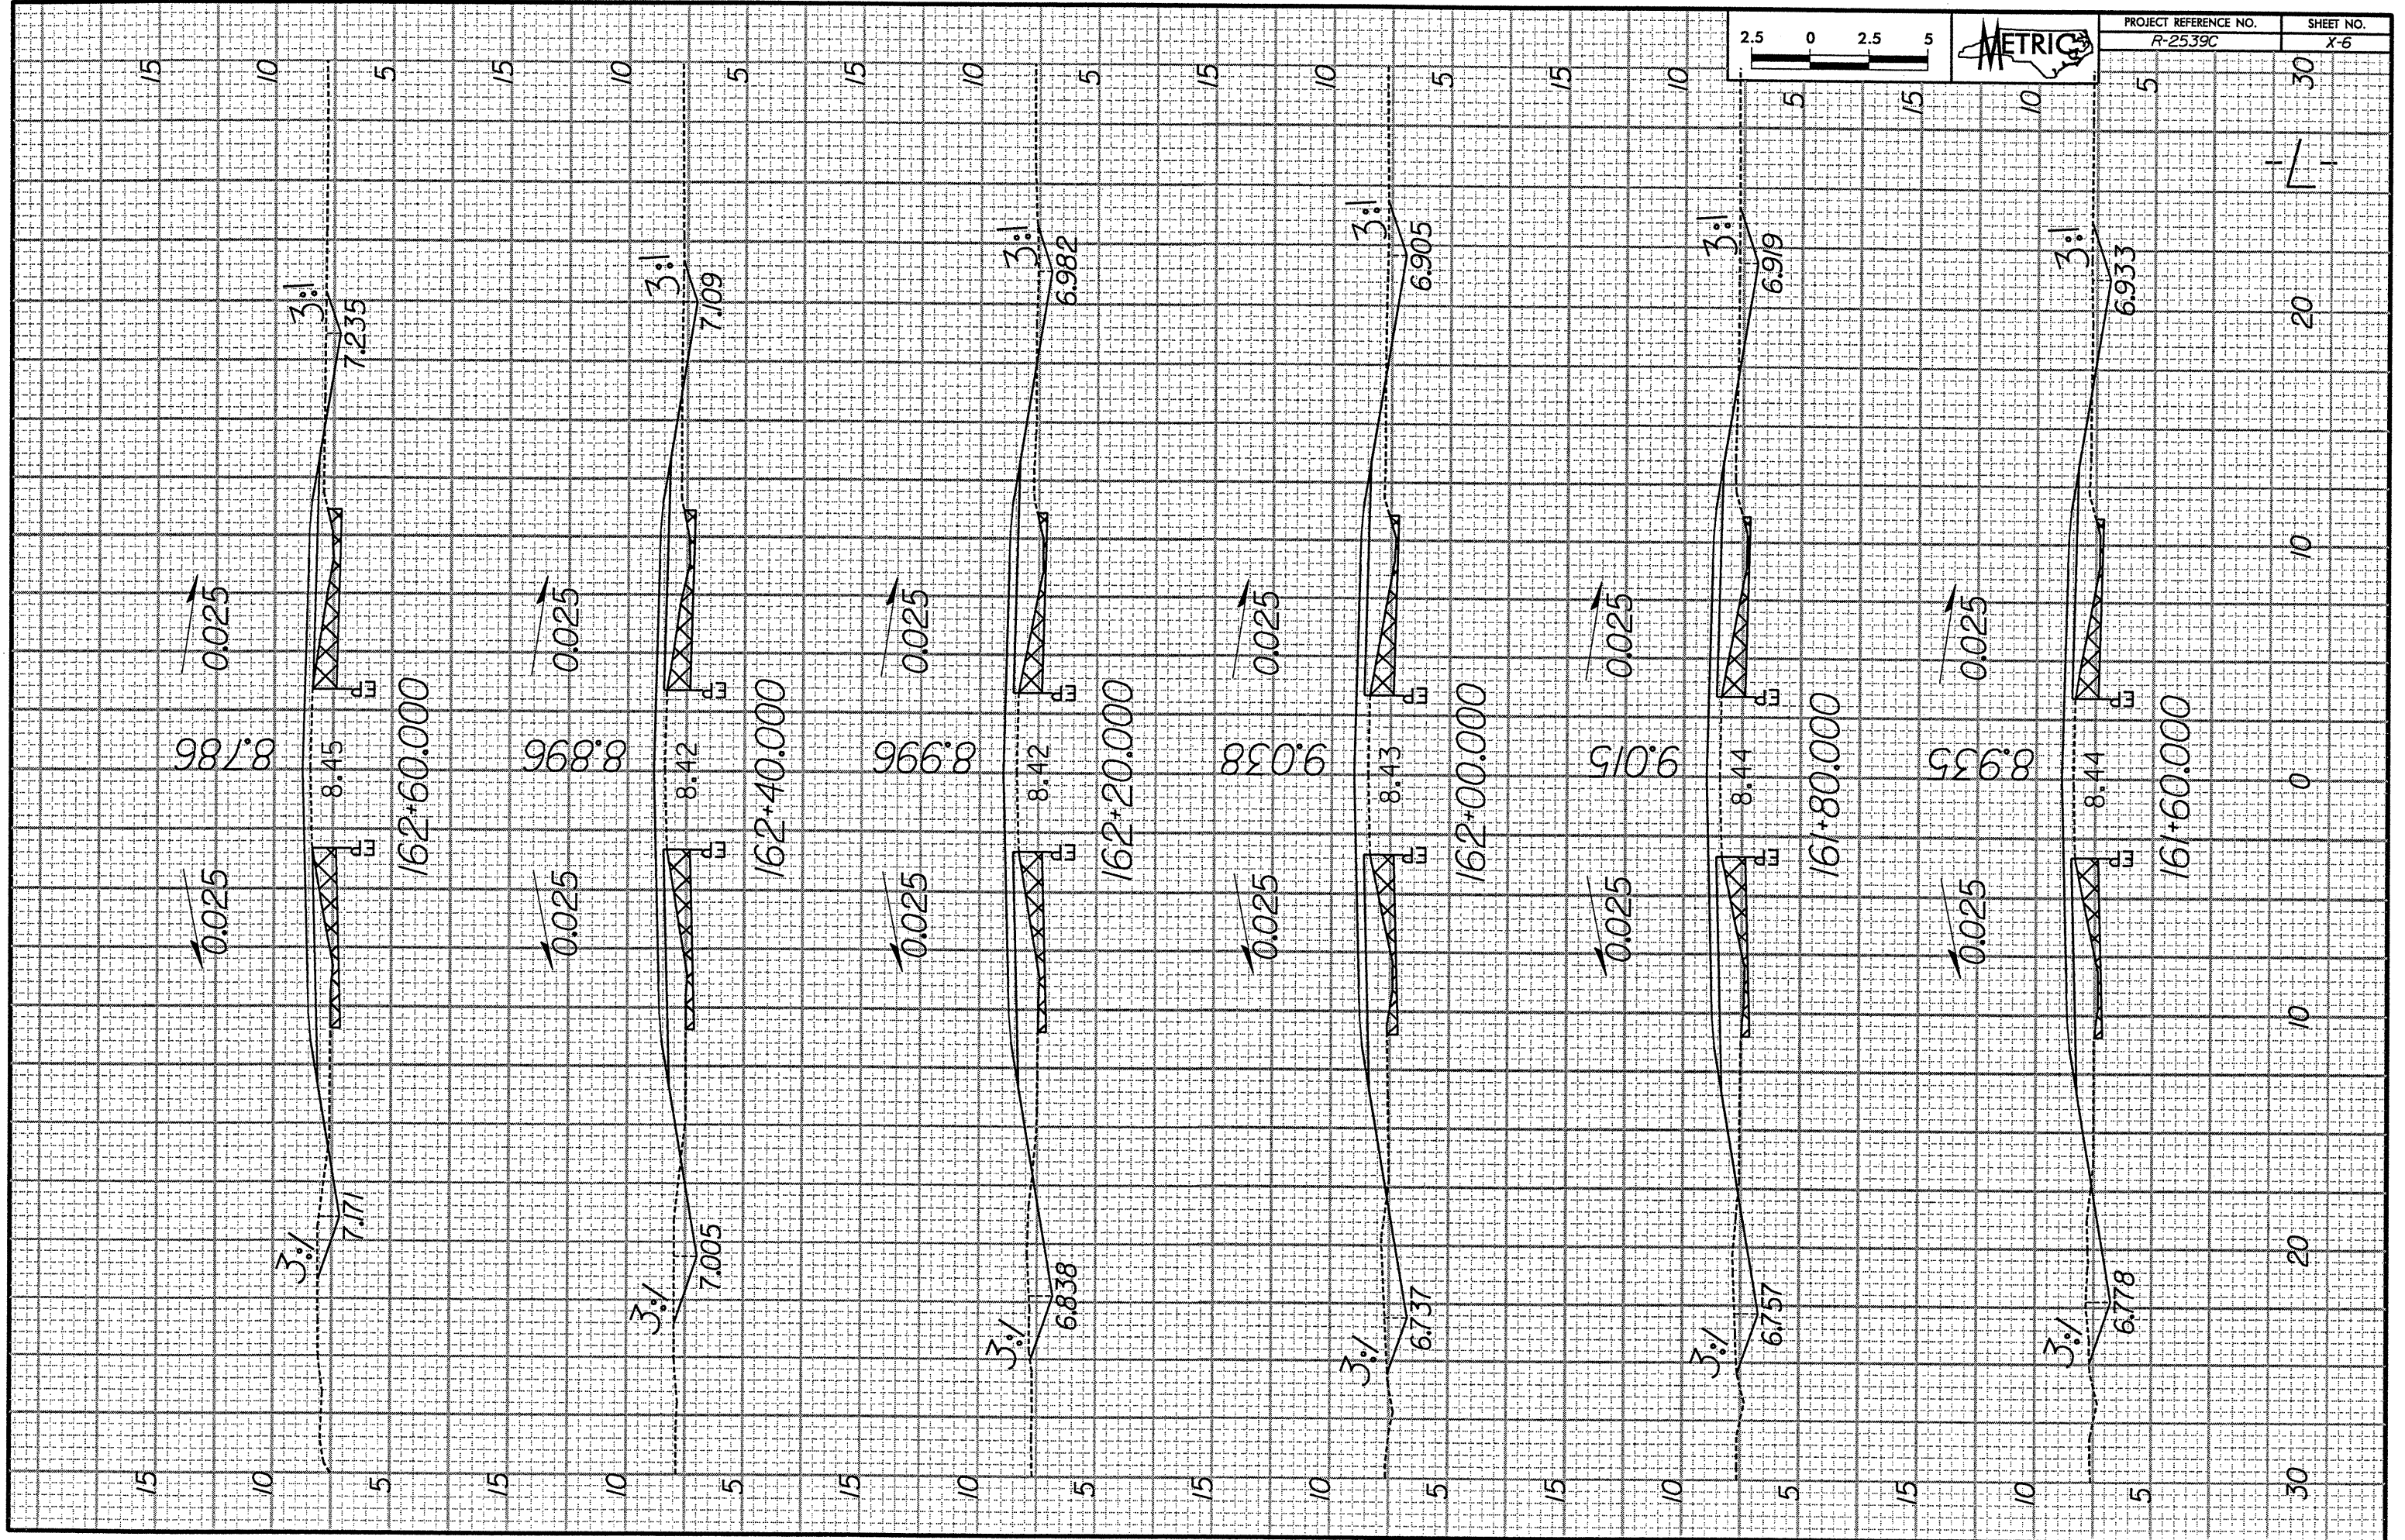

30 20 10 0 10 20 30