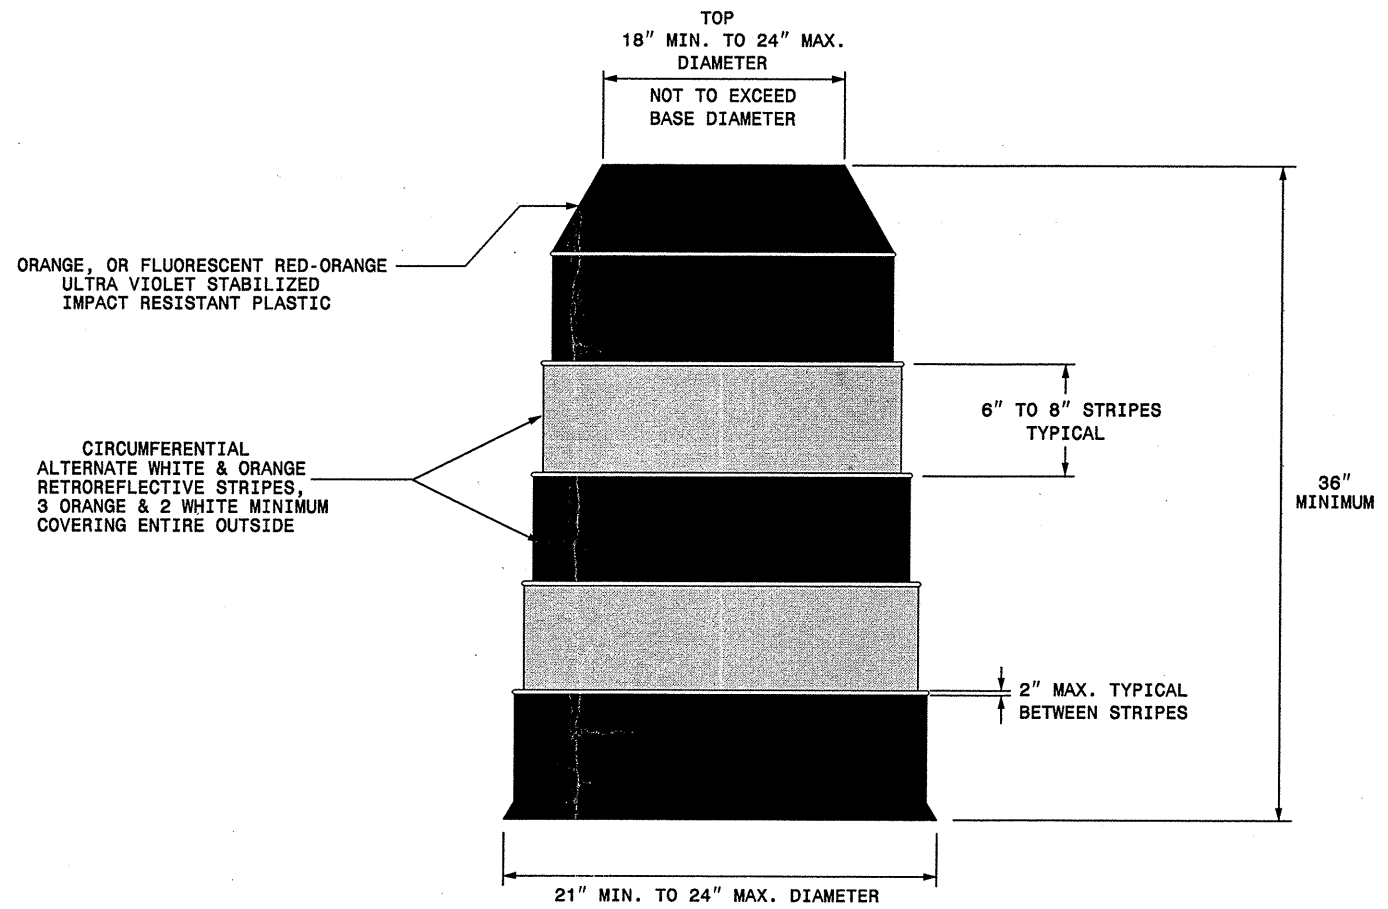


STATE OF
 NORTH CAROLINA
 DEPT. OF TRANSPORTATION
 DIVISION OF HIGHWAYS
 RALEIGH, N.C.

ENGLISH STANDARD DRAWING FOR
DRUMS

SHEET 1 OF 1
1130D01



GENERAL NOTES

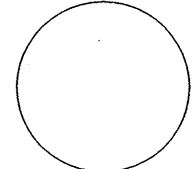

- BALLASTING SHALL BE ACHIEVED BY THE SAND BAG, TIRE-SIDEWALL BALLAST, OR PREFORMED WEIGHTED BASE BALLASTING METHODS. DO NOT PLACE BALLAST ON TOP OF THE DRUM.
- IF NECESSARY PLACE THE NAME OF THE AGENCY, CONTRACTOR, OR SUPPLIER ON NON-RETROREFLECTIVE DRUM SURFACES. SHOW THE LETTERS AND NUMBERS USING A NON-RETROREFLECTIVE COLOR AND NOT OVER 2" IN HEIGHT.

STATE OF
 NORTH CAROLINA
 DEPT. OF TRANSPORTATION
 DIVISION OF HIGHWAYS
 RALEIGH, N.C.

ENGLISH STANDARD DRAWING FOR
DRUMS

SHEET 1 OF 1
1130D01

05-JAN-2005 14:12
 \\ets-c0fso\TCU\TCU\2croup...MM\Resurfacing\Div\0\wbs\0cr\108413etc\10cr108413D-ums_english112304.dgn
 pseymore AT TETC20642

APPROVED: _____ DATE: _____	REPLACEMENT DETAIL FOR RSD 1130.01	
SEAL 		
SCALE: NONE		REVISIONS
DATE: 4/02		11/02
DWG. BY: MMM		
DESIGN BY: MMM		
REVIEWED BY: MMM		CADD FILE