


END BENT #1

BRIDGE I.D. STATION
STA. 43+81.84 -L-

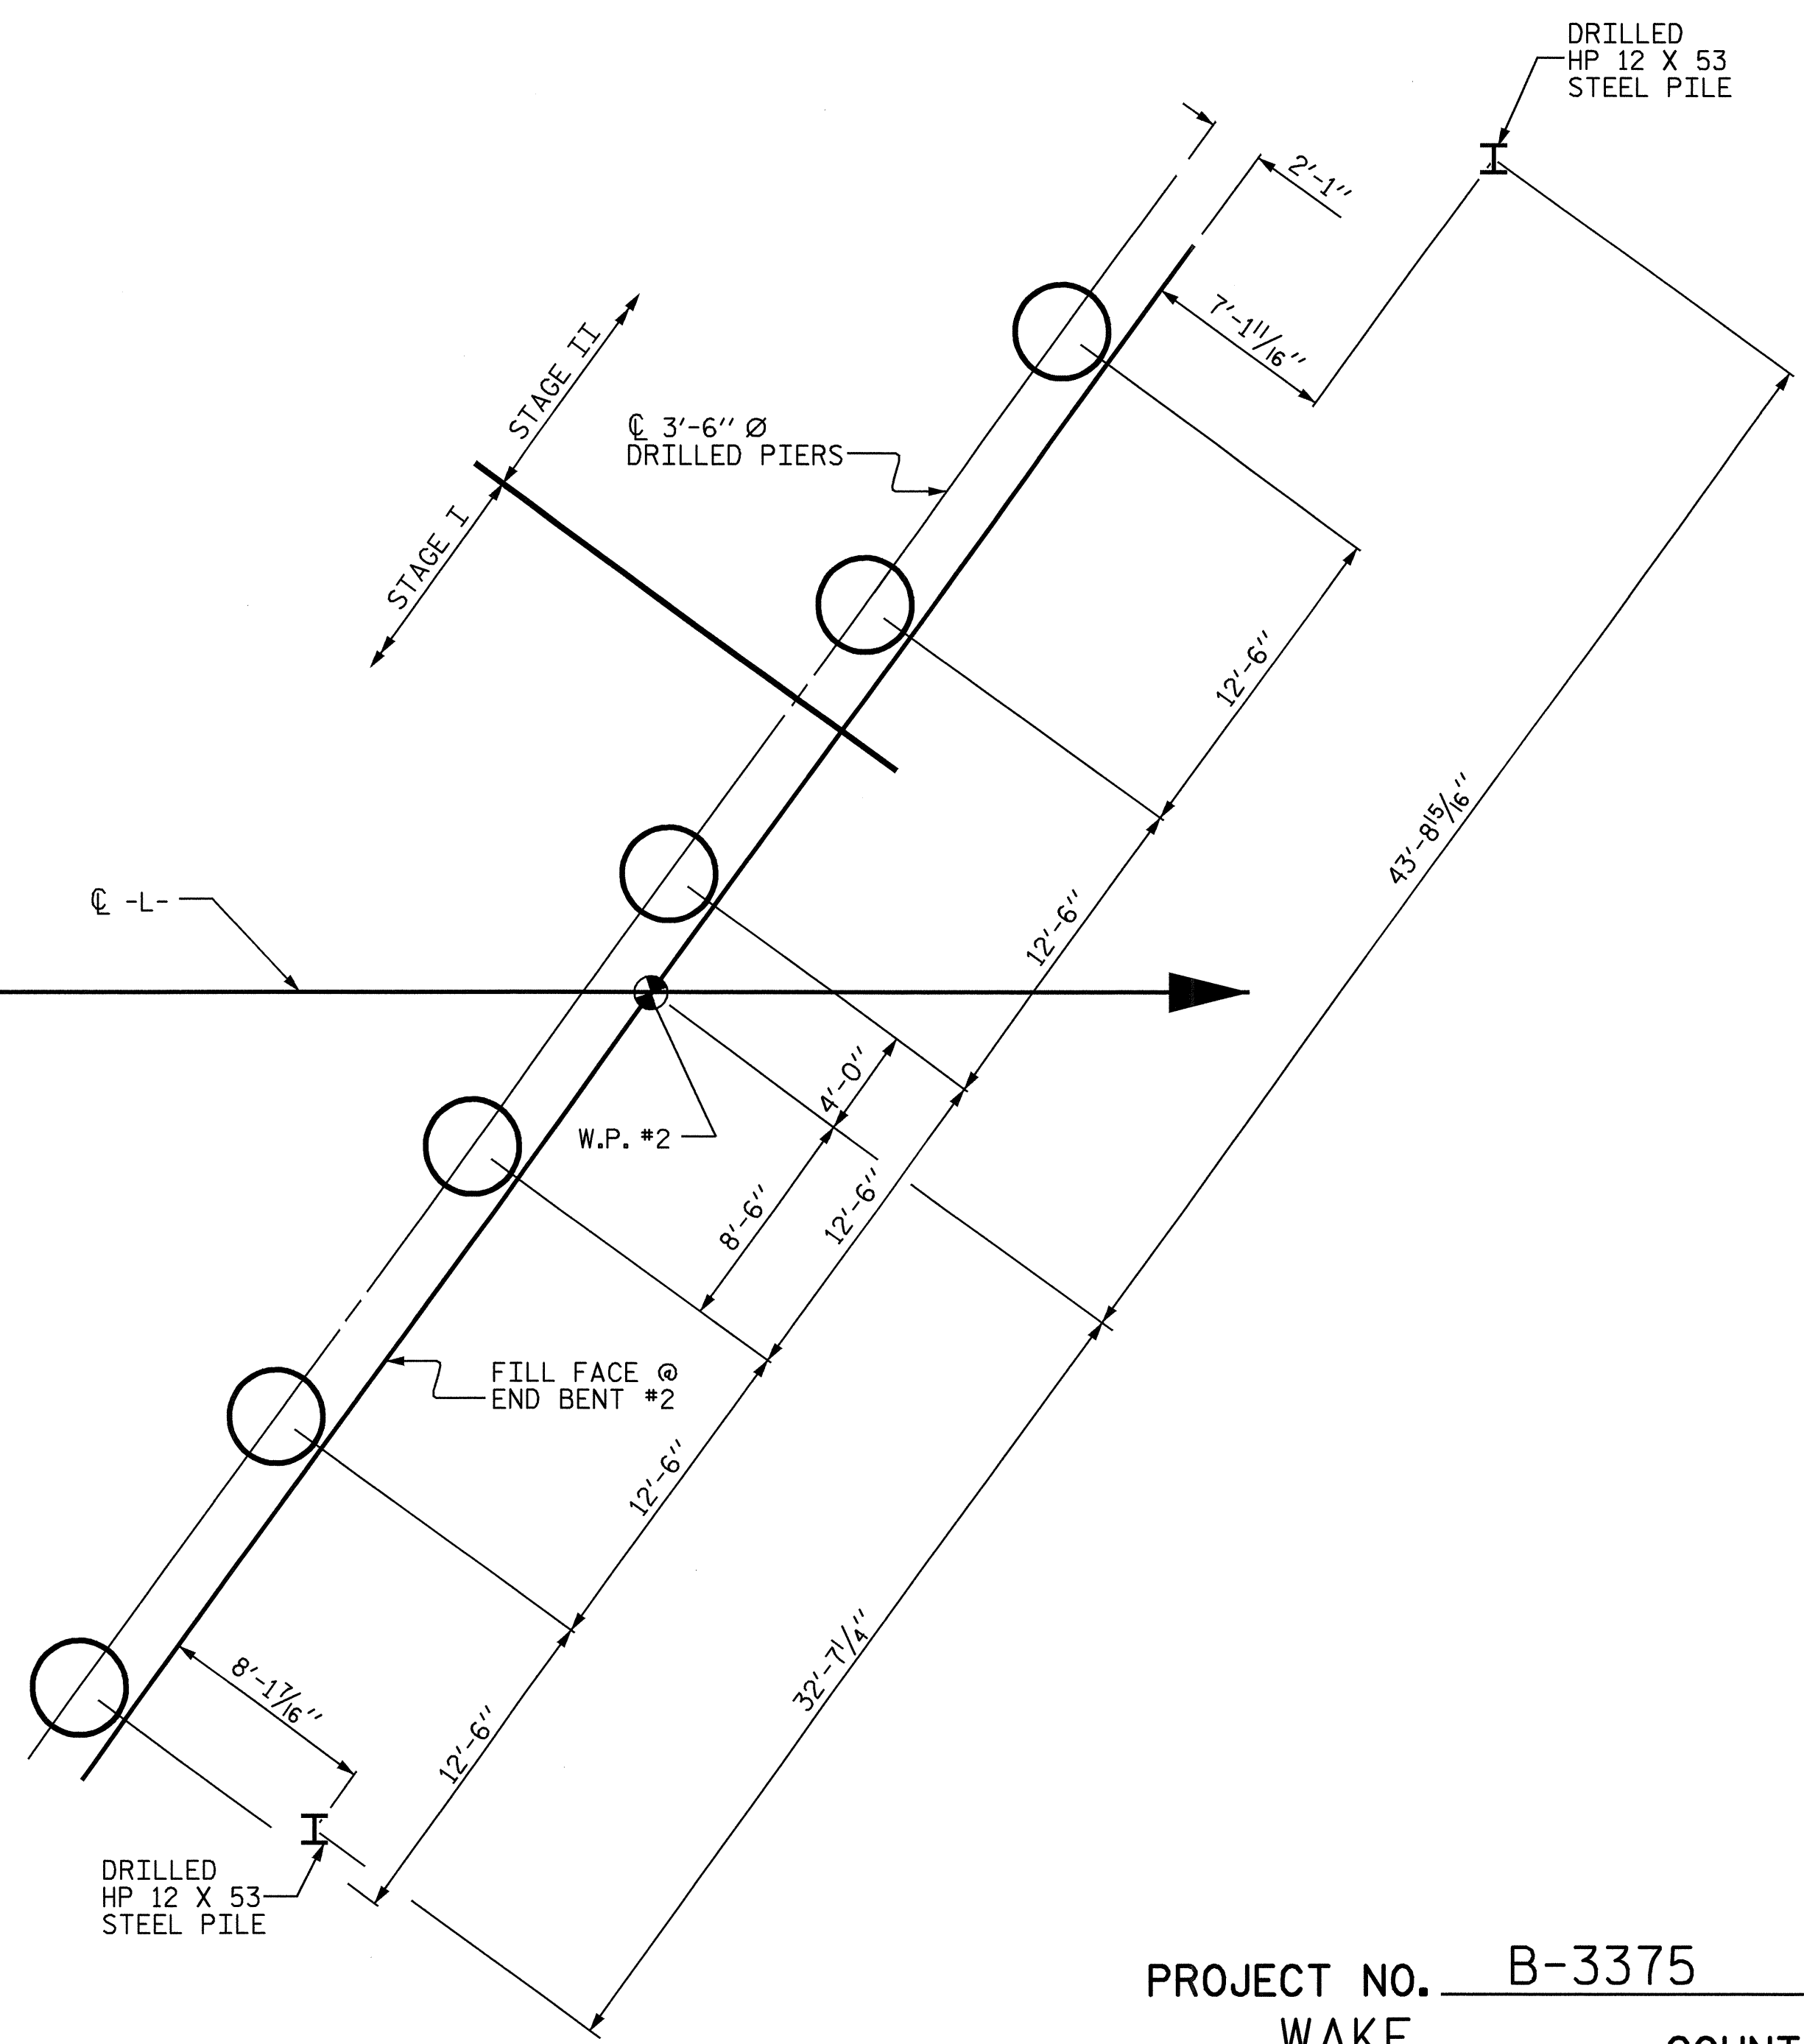

END BENT #2

FOUNDATION LAYOUT PLAN

PROJECT NO. B-3375
WAKE COUNTY
 STATION: 43+81.84 -L-

SHEET 2 OF 3

STATE OF NORTH CAROLINA
 DEPARTMENT OF TRANSPORTATION
 RALEIGH
GENERAL DRAWING
 FOR BRIDGE OVER LAKE
 WHEELER SPILLWAY ON
 SR 1375 BETWEEN
 SR 1010 & RALEIGH

Emily E. Murray
 12/17/04



DRAWN BY : M.D.PISO DATE : 11/04
 CHECKED BY : W.D.CRUTCHER DATE : 11/04

17-DEC-2004 14:38
 w:\aquada\b3375\Final Plans\str #1\B3375.sd.GD.01.dgn
 dcrutcher

REVISIONS						SHEET NO.
NO.	BY:	DATE:	NO.	BY:	DATE:	TOTAL SHEETS
1			3			37
2			4			

STR.#1