


02:6 APR-2002 13:47 c:\p1\eng\stds\stds\02\stds to Special Details\english\84802\084802.dgn
 5/14/99

STATE OF NORTH CAROLINA
DEPT. OF TRANSPORTATION
DIVISION OF HIGHWAYS
RALEIGH, N.C.

STATE OF NORTH CAROLINA
DEPT. OF TRANSPORTATION
DIVISION OF HIGHWAYS
RALEIGH, N.C.

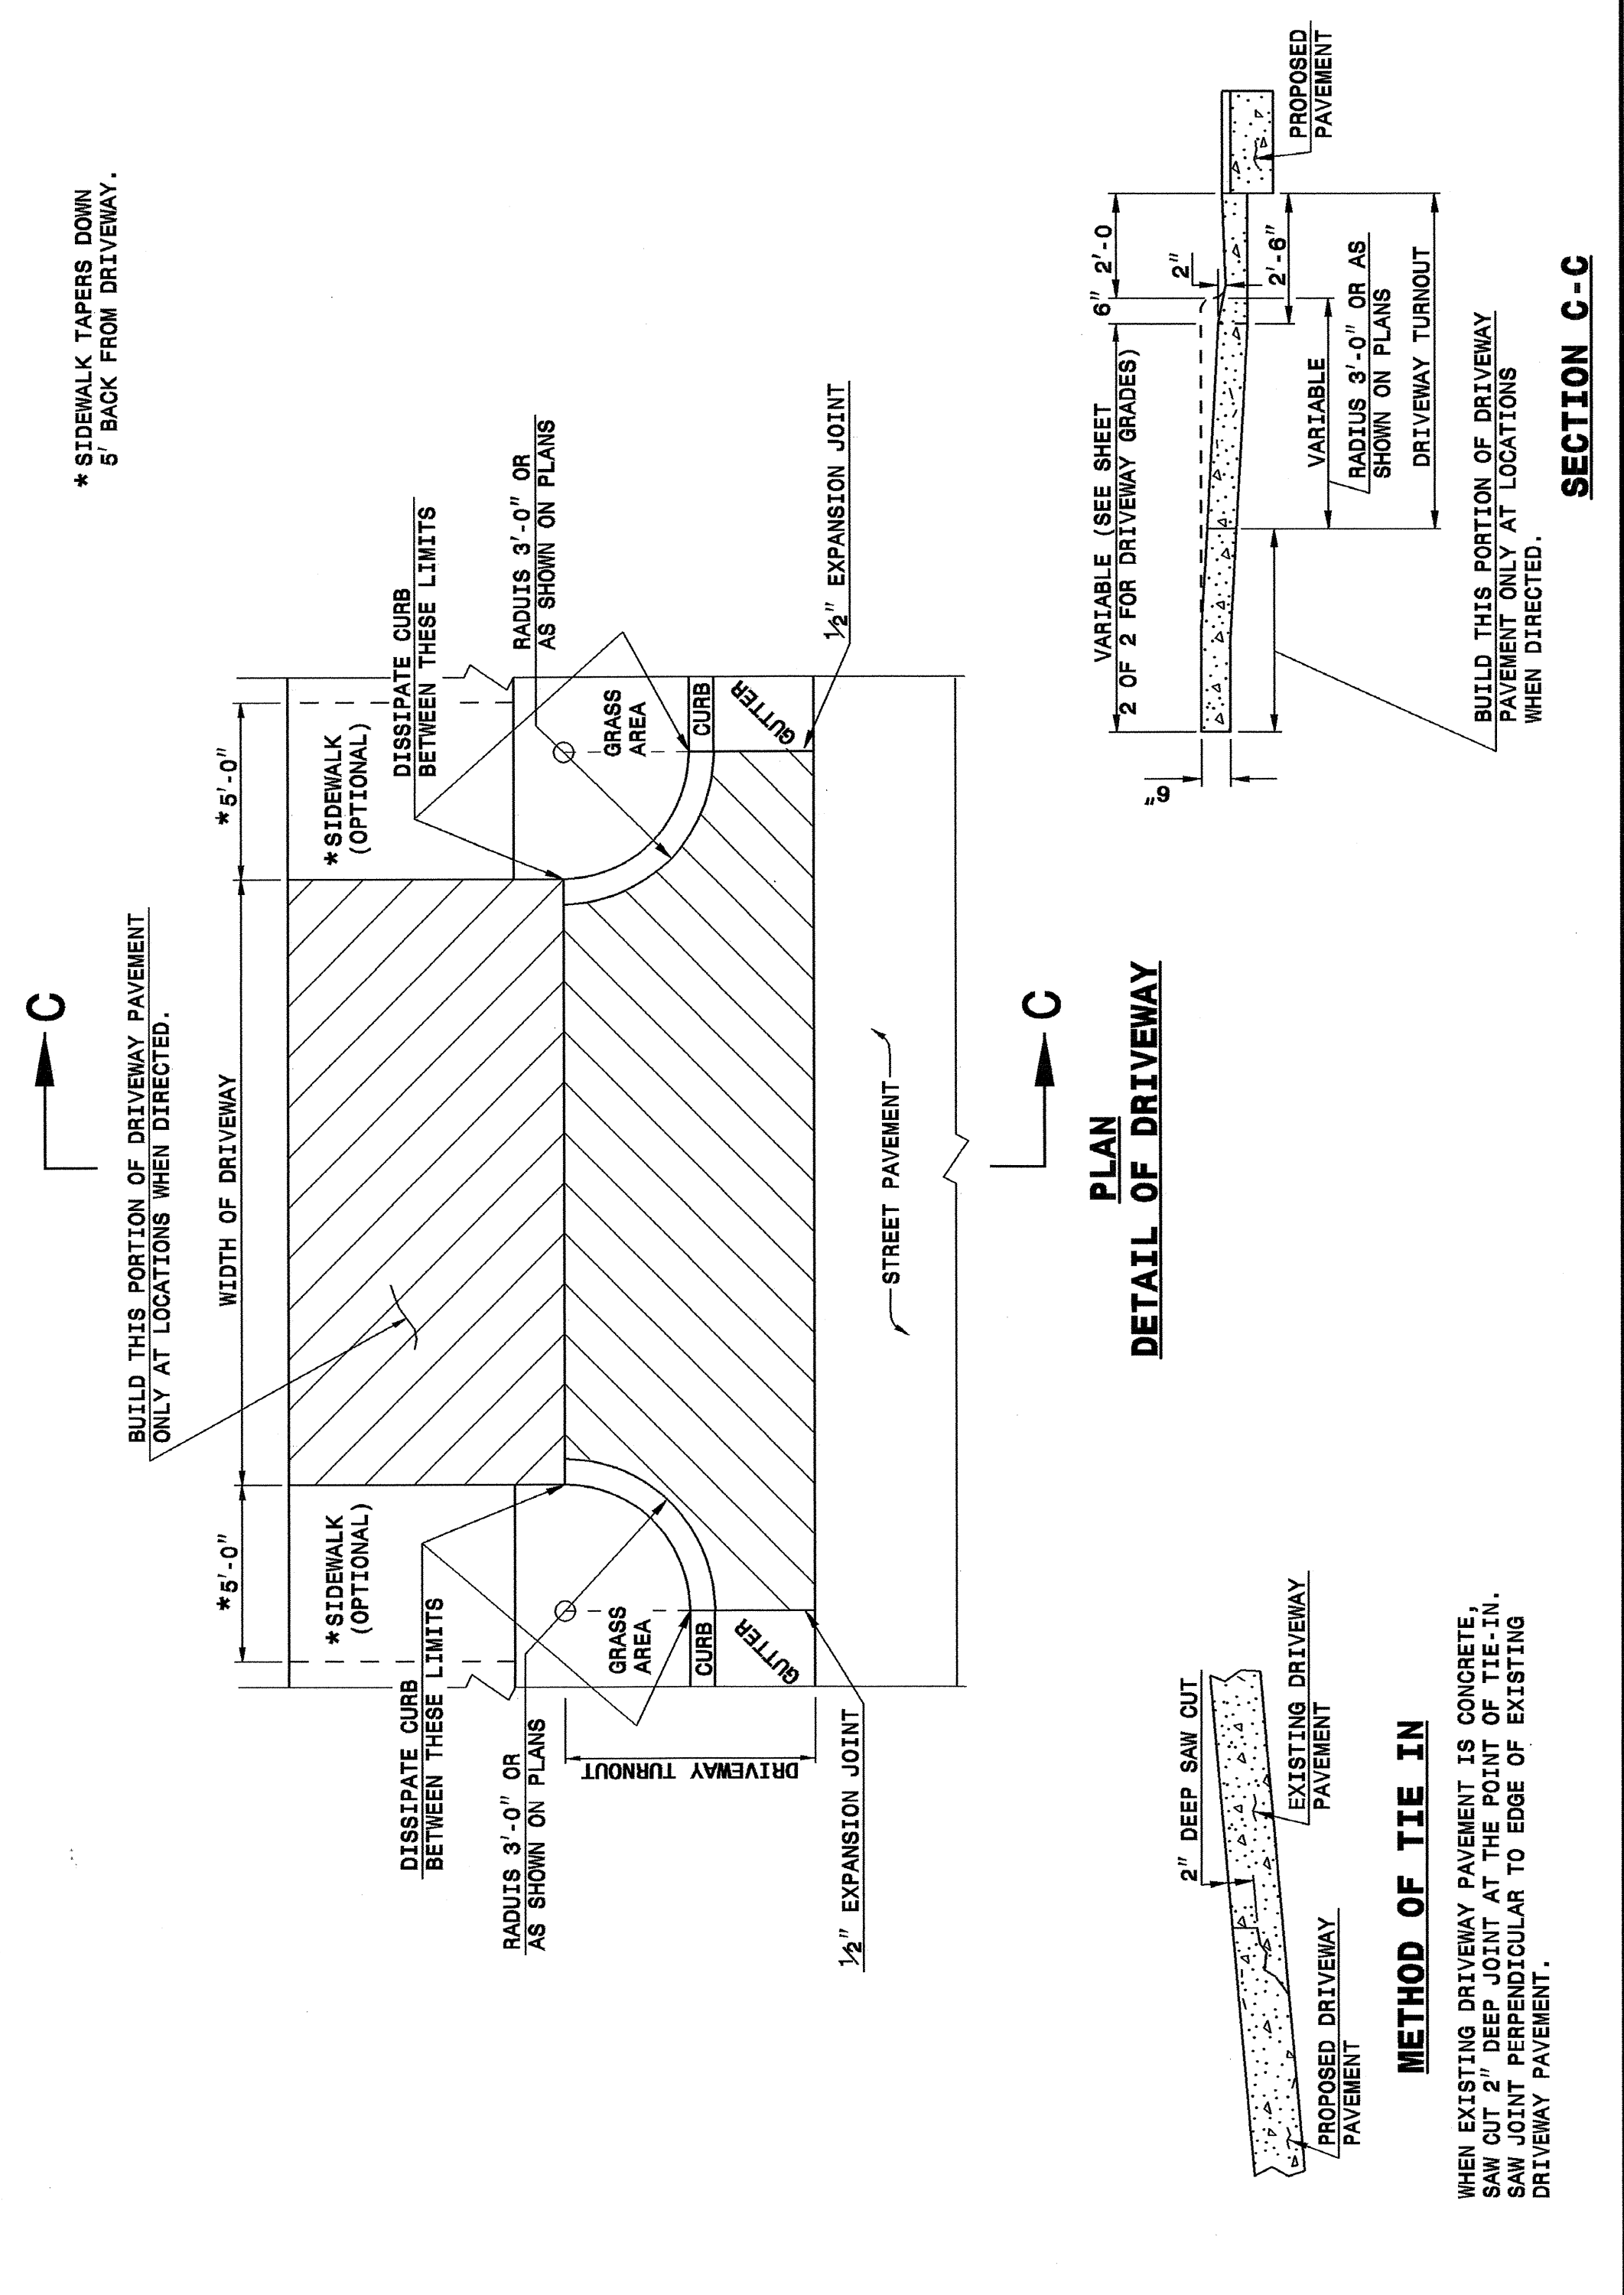


SHEET 1 OF 2
848D02

SHEET 1 OF 2
848D02

STATE OF NORTH CAROLINA
DEPT. OF TRANSPORTATION
DIVISION OF HIGHWAYS
RALEIGH, N.C.

STATE OF NORTH CAROLINA
DEPT. OF TRANSPORTATION
DIVISION OF HIGHWAYS
RALEIGH, N.C.

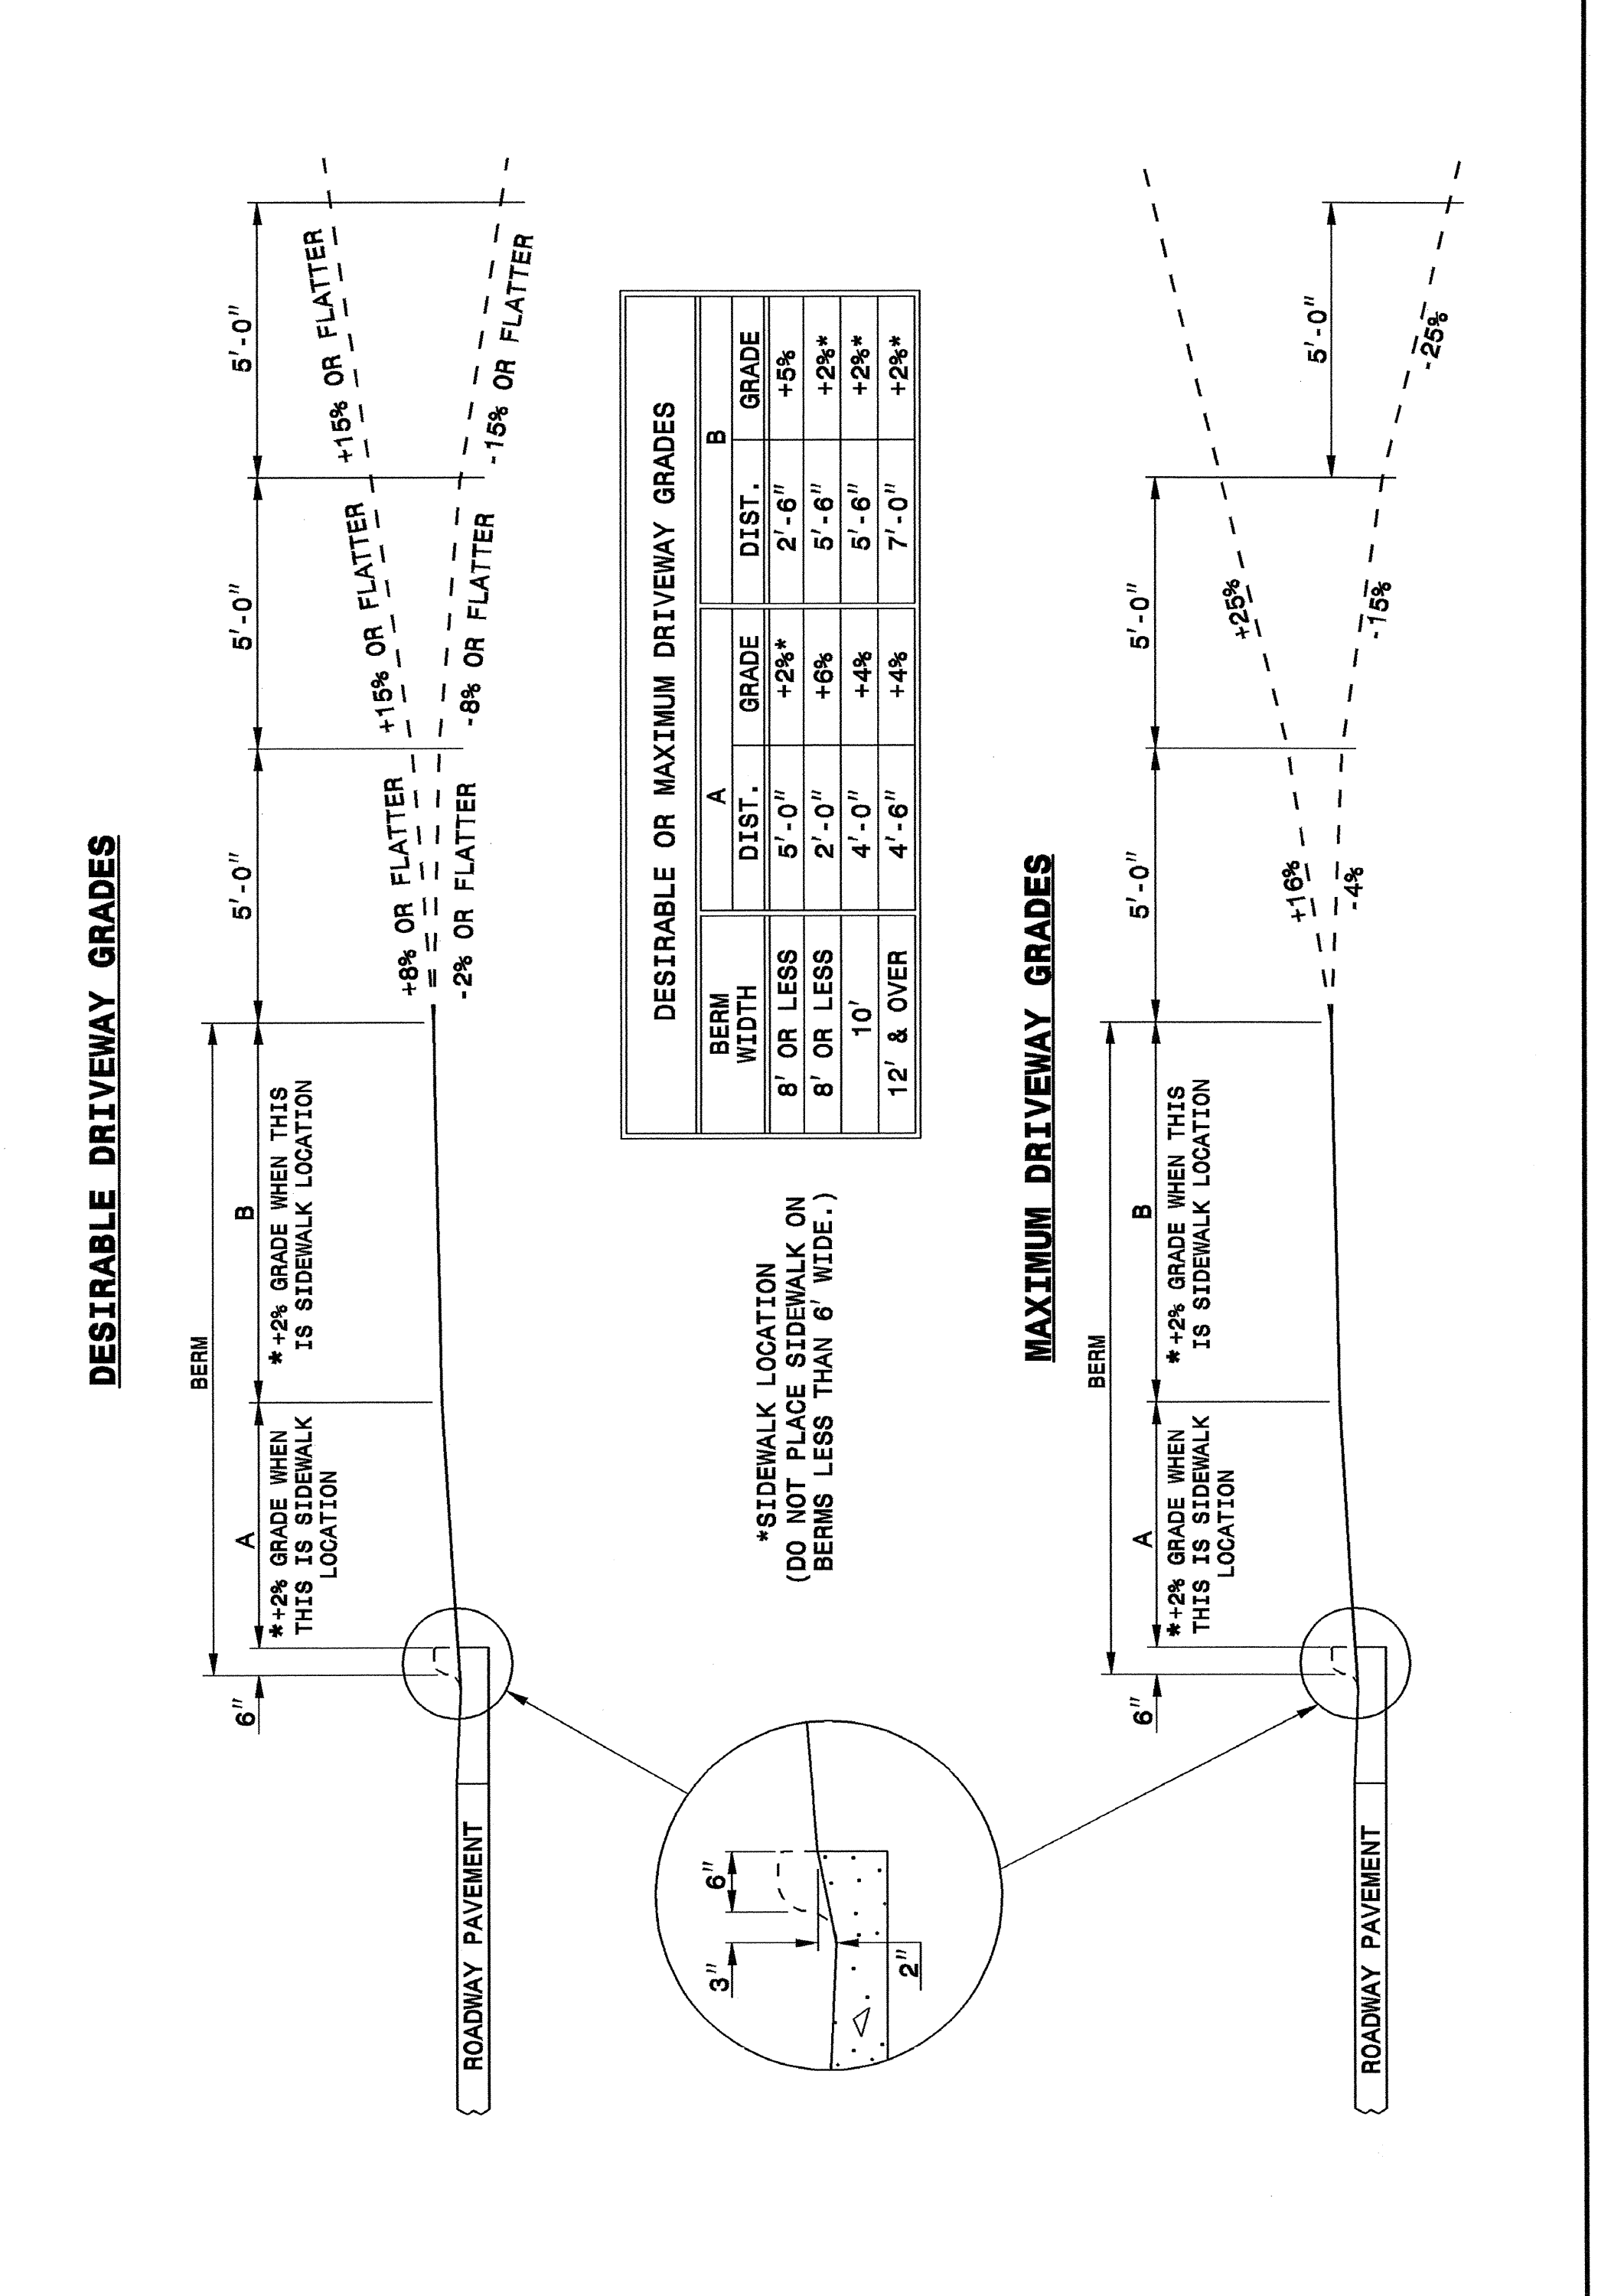

SHEET 2 OF 2
848D02

SHEET 2 OF 2
848D02

**DESIGN SERVICES UNIT
STANDARDS AND SPECIAL DESIGN**
Office 919-250-4128 FAX 919-250-4119

SEE PLATE FOR TITLE

ORIGINAL BY: 2002 STD.848.02 DATE:
MODIFIED BY: E.E. WARD DATE: 03-27-03
CHECKED BY: DATE:
FILE SPEC.: usr/stds/02todetail/eng11sh/84802/848d02.dgn

