

TYPICAL SECTION NO. 2


USE TYPICAL SECTION NO. 2 AS FOLLOWS:

-L- STA.39+40 TO STA.42+95.77 (BEGIN BRIDGE)

- * FDPS = FULL DEPTH PAVED SHOULDER
- ** 11'-0" W/ GUARDRAIL
- *** WHEN THESE DISTANCES INDICATE SLOPES OUTSIDE THE LIMITS OF 6:1 TO 2:1 THE DISTANCE BECOMES VARIABLE AND THE MAXIMUM OR MINIMUM SLOPE MAINTAINED.

CI	3" S9.5B
DI	4" 119.0B
E1	5 1/2" B25.0B
E2	VAR.DEPTH B25.0B
R1	EXISTING 30" CONCRETE CURB
R2	2'-6" CONCRETE CURB AND GUTTER
T	EARTH MATERIAL
U	EXISTING PAVEMENT
W	WEDGING

NOTE: ALL PAVEMENT EDGE SLOPES ARE 1:1 UNLESS OTHERWISE SHOWN.

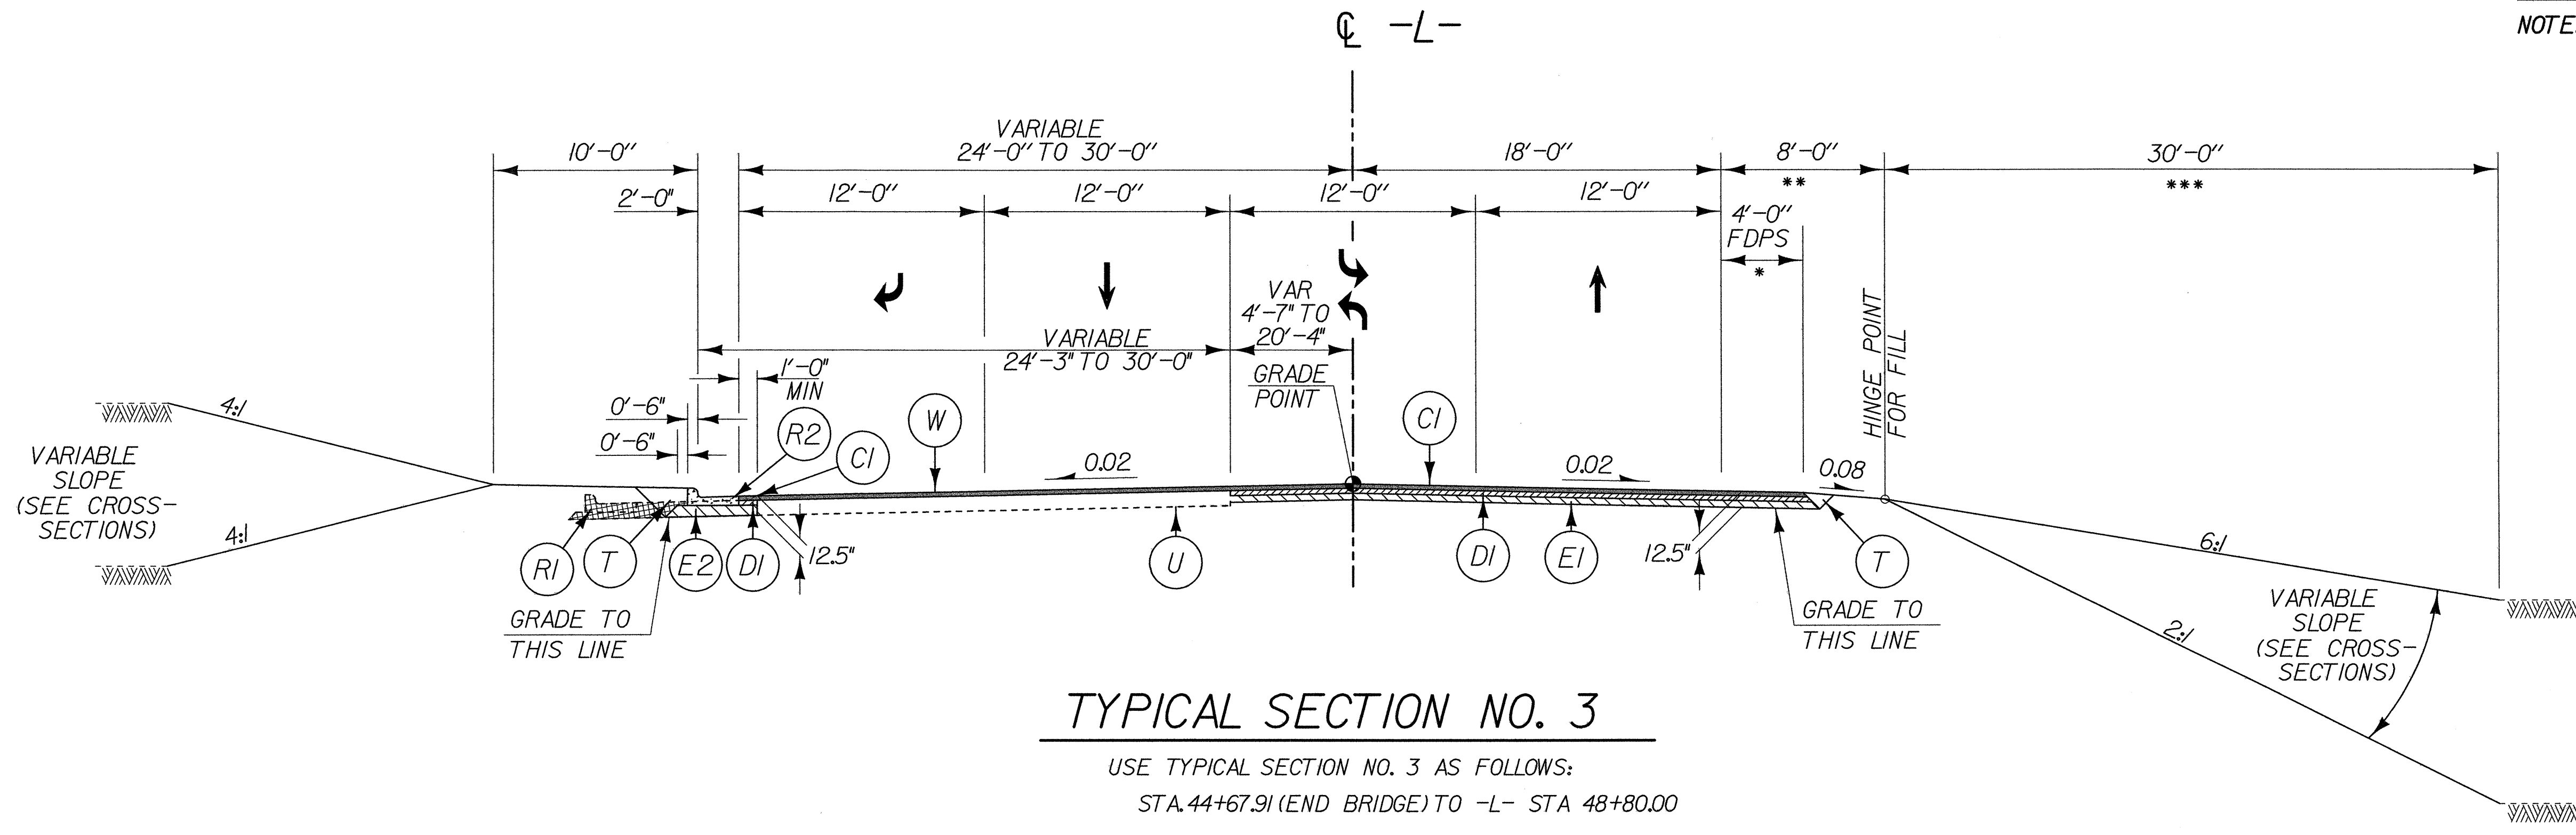

TYPICAL SECTION NO. 3

USE TYPICAL SECTION NO. 3 AS FOLLOWS:

STA.44+67.91 (END BRIDGE) TO -L- STA 48+80.00