


UTILITIES BY OTHERS

NOTE:  
 ALL PROPOSED UTILITY WORK  
 SHOWN ON THIS SHEET WILL  
 BE DONE BY OTHERS

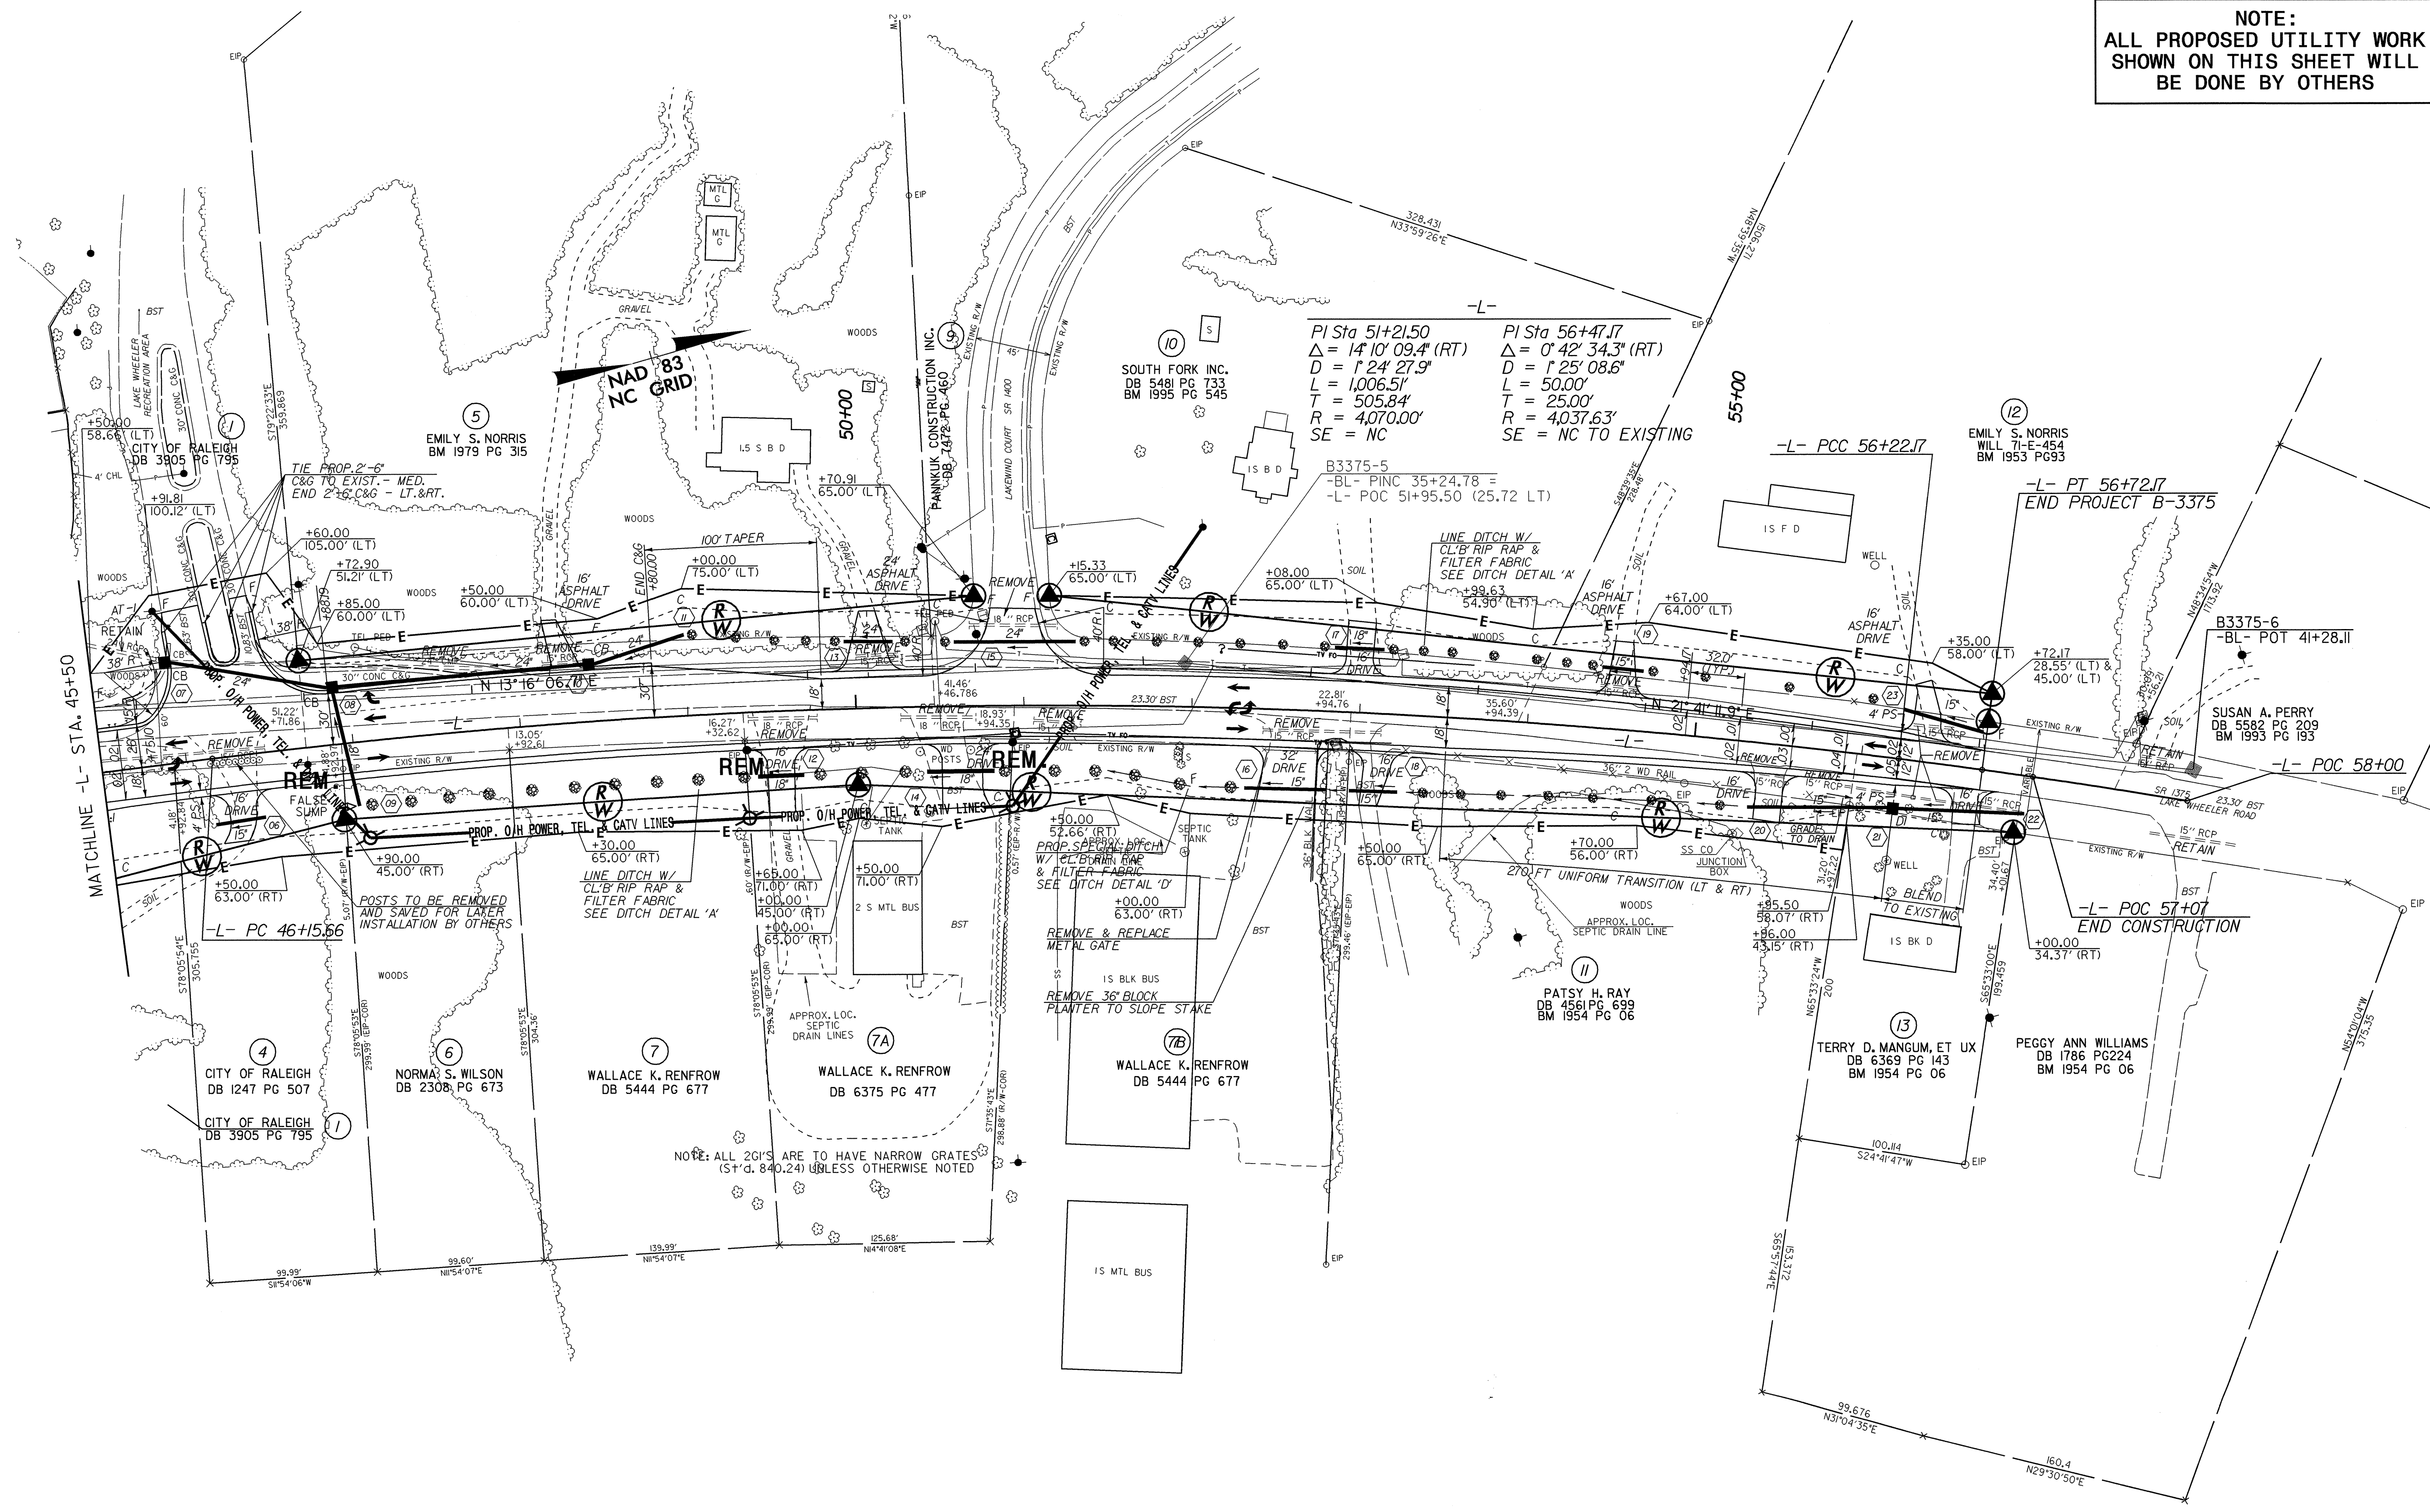

NOTE: ALL 20\"/>

8/17/99  
 12-OCT-2004 13:52  
 W:\Utilities\B3375\Projects\B3375\_U0B3375\_RDY\_PSH05.DGN  
 10/12/2004 10:52:15 AM  
 10/12/2004 10:52:15 AM