


140 120 100 80 60 40 20 0 20 40 60 80 100 120 140

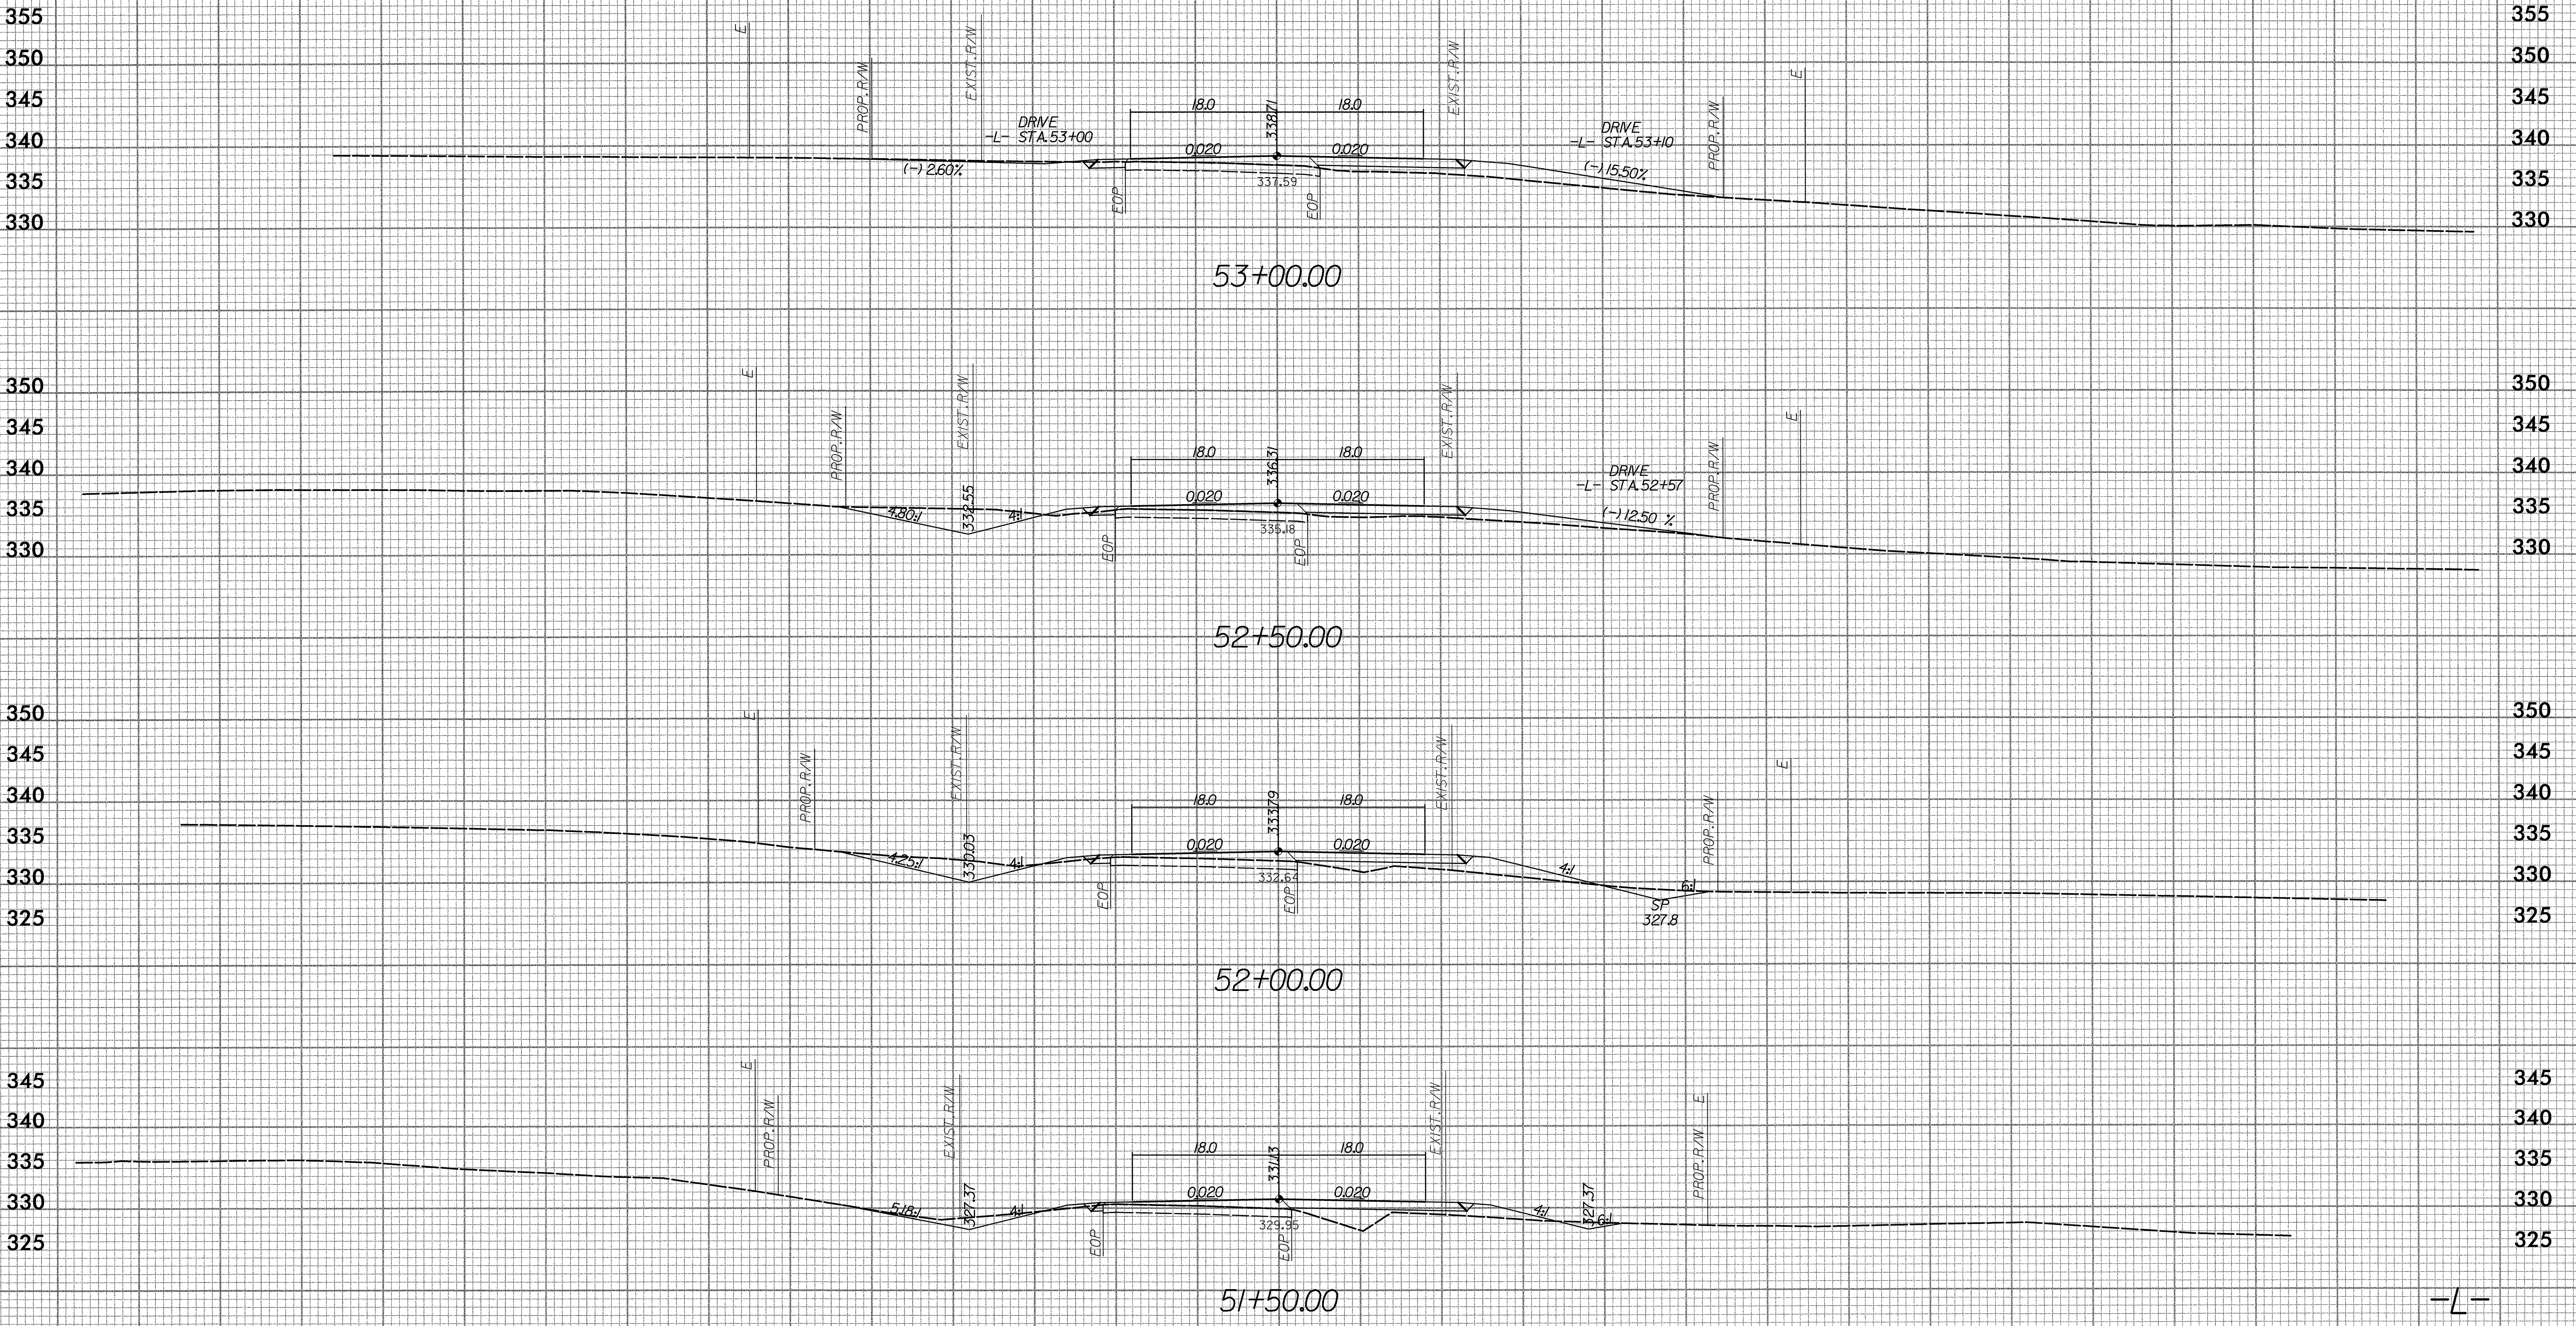

140 120 100 80 60 40 20 0 20 40 60 80 100 120 140