




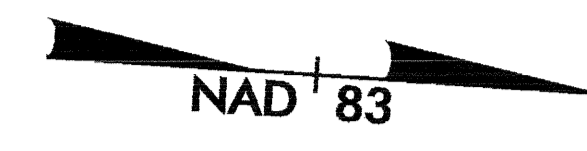

PROJECT REFERENCE NO.	SHEET NO.
B-3376	EC-9/CONST.7
R/W SHEET NO.	
ROADWAY DESIGN ENGINEER	HYDRAULICS ENGINEER
CONST. REV.	
R/W REV.	

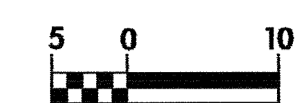

FOR DETOUR PLANS SEE SHEET NO. 6 & 7
 FOR PROFILES SEE SHEET NO. 8 & 9
 FOR DITCH DETAIL SEE SHEET NO. 2-B

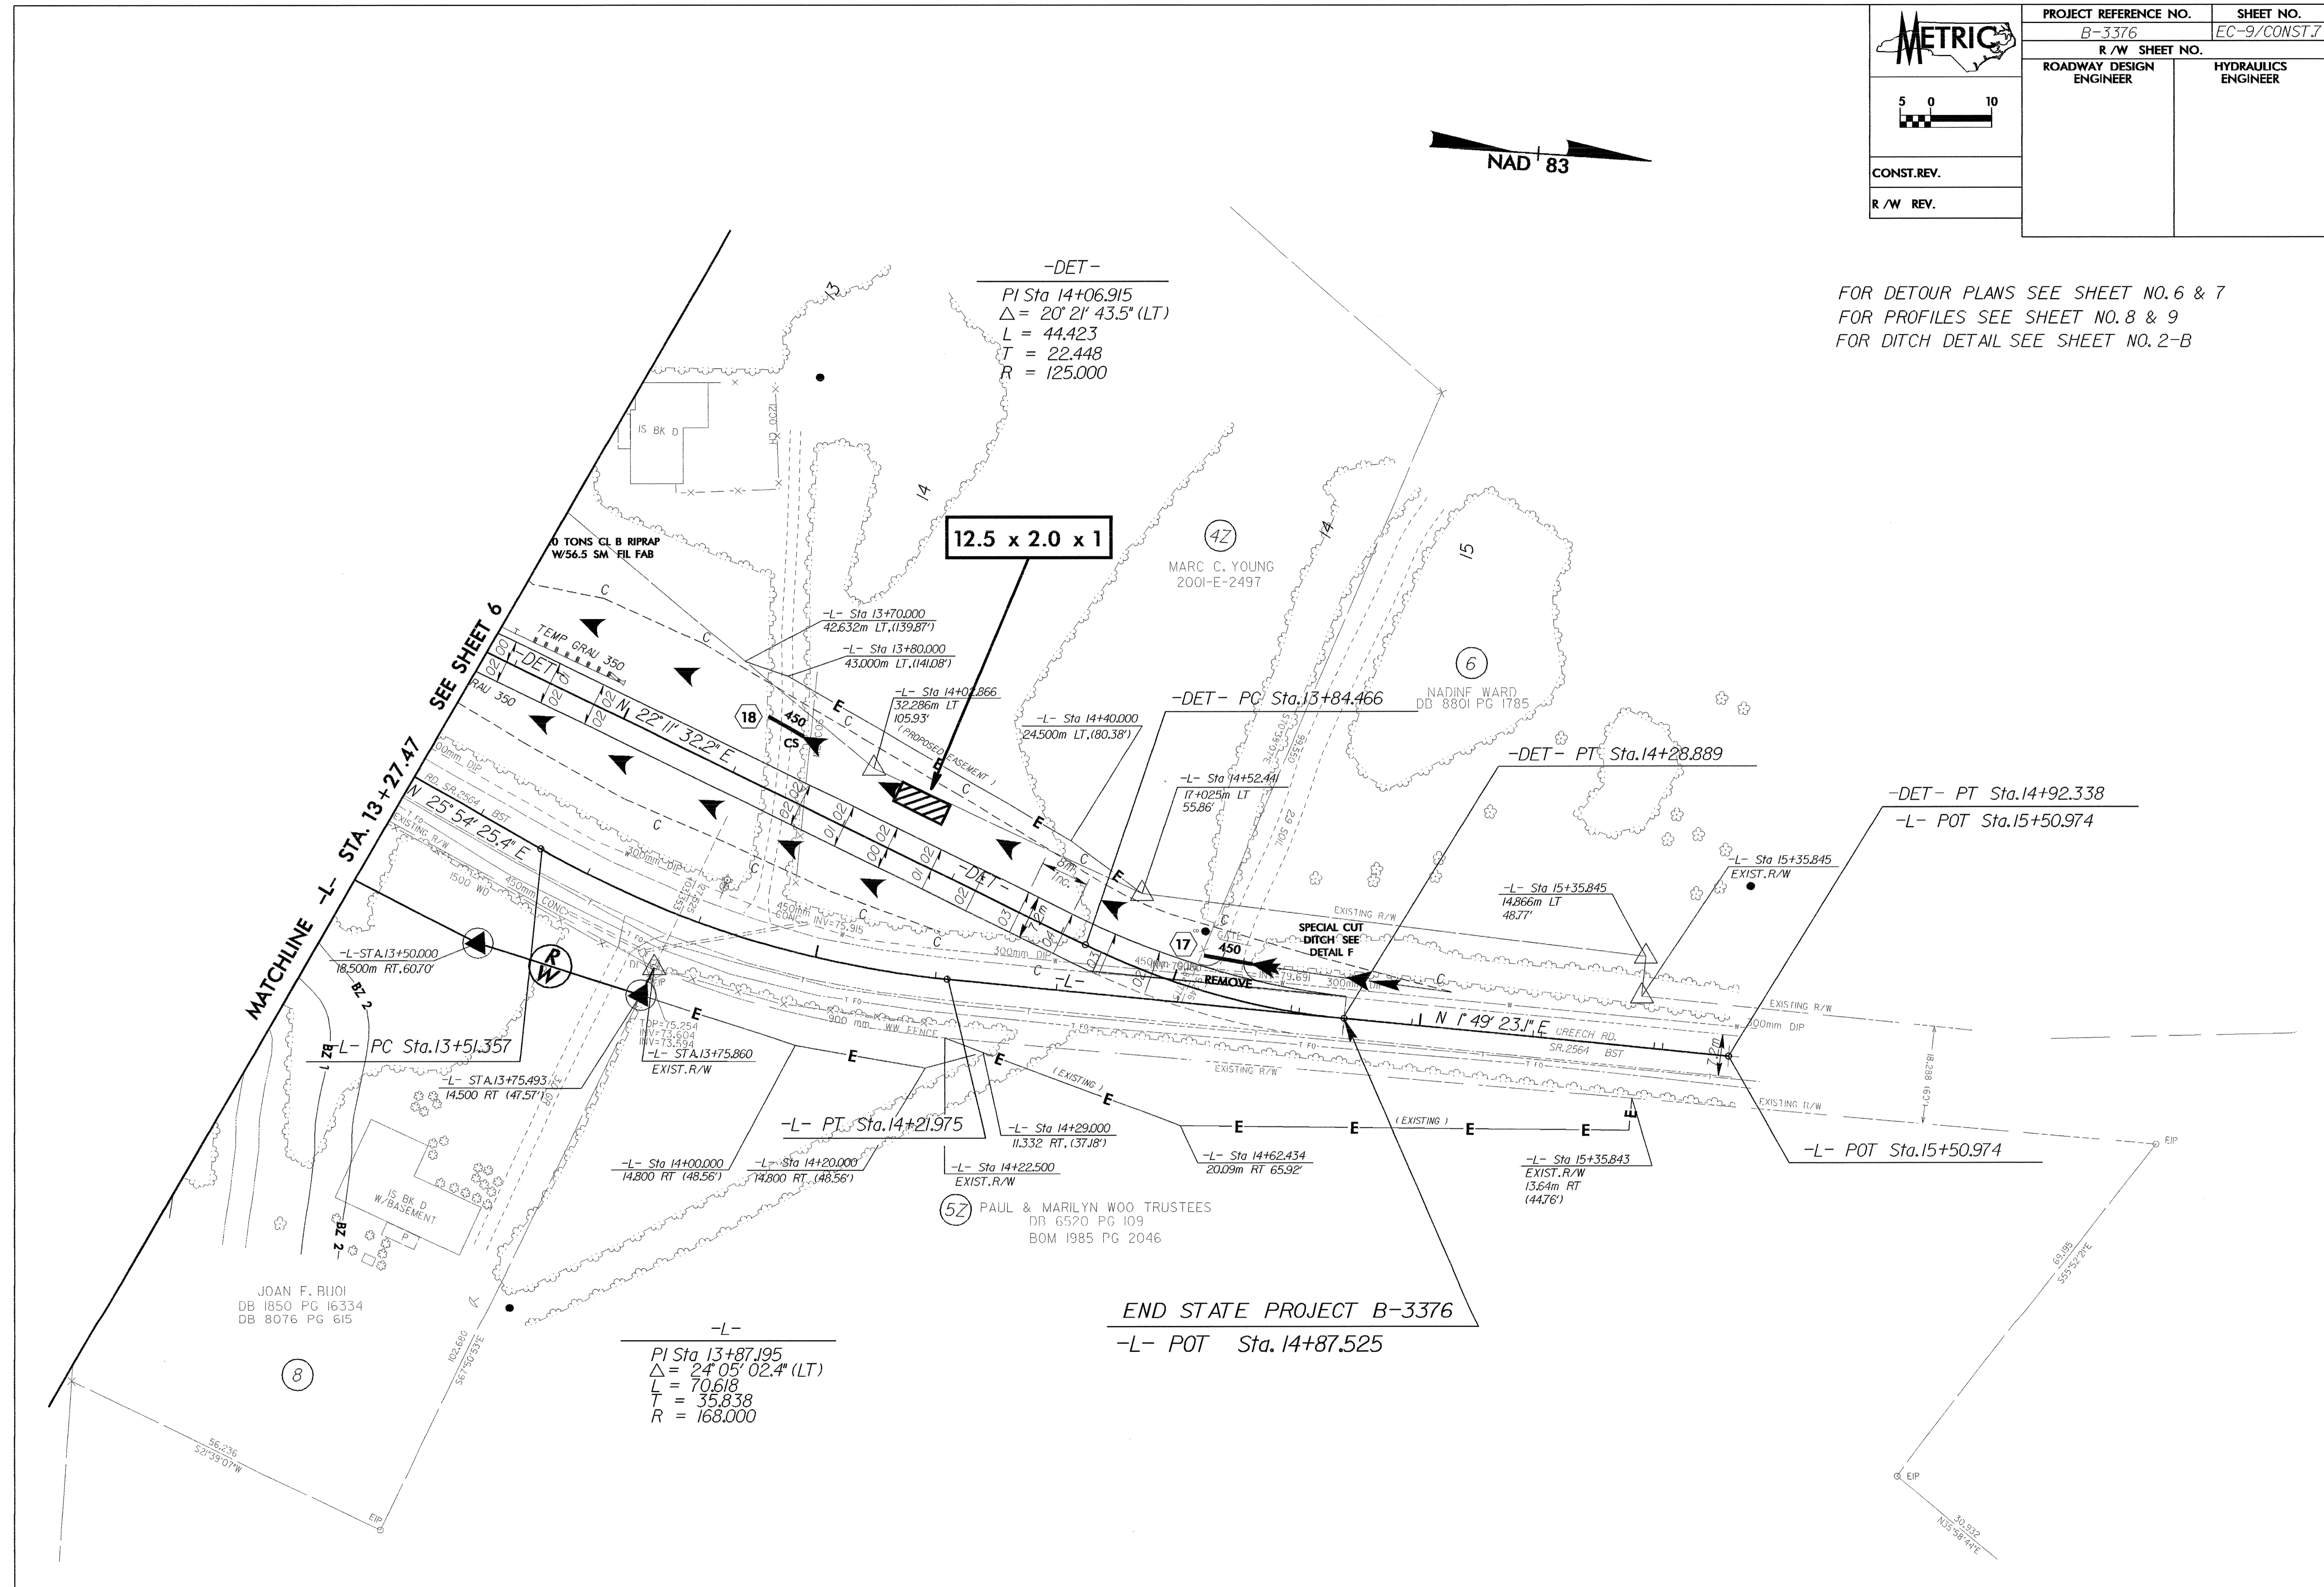

END STATE PROJECT B-3376
 -L- POT Sta. 14+87.525