





PROJECT REFERENCE NO.	SHEET NO.
B-3376	EC-7/CONST.5
R/W SHEET NO.	
ROADWAY DESIGN ENGINEER	HYDRAULICS ENGINEER
CONST. REV.	
R/W REV.	

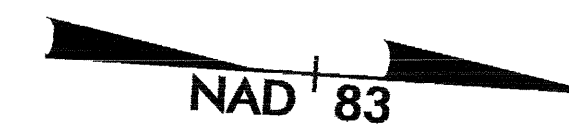

FOR DETOUR PLANS SEE SHEET NO. 6 & 7
 FOR PROFILES SEE SHEET NO. 8 & 9
 FOR DITCH DETAIL SEE SHEET NO. 2-B

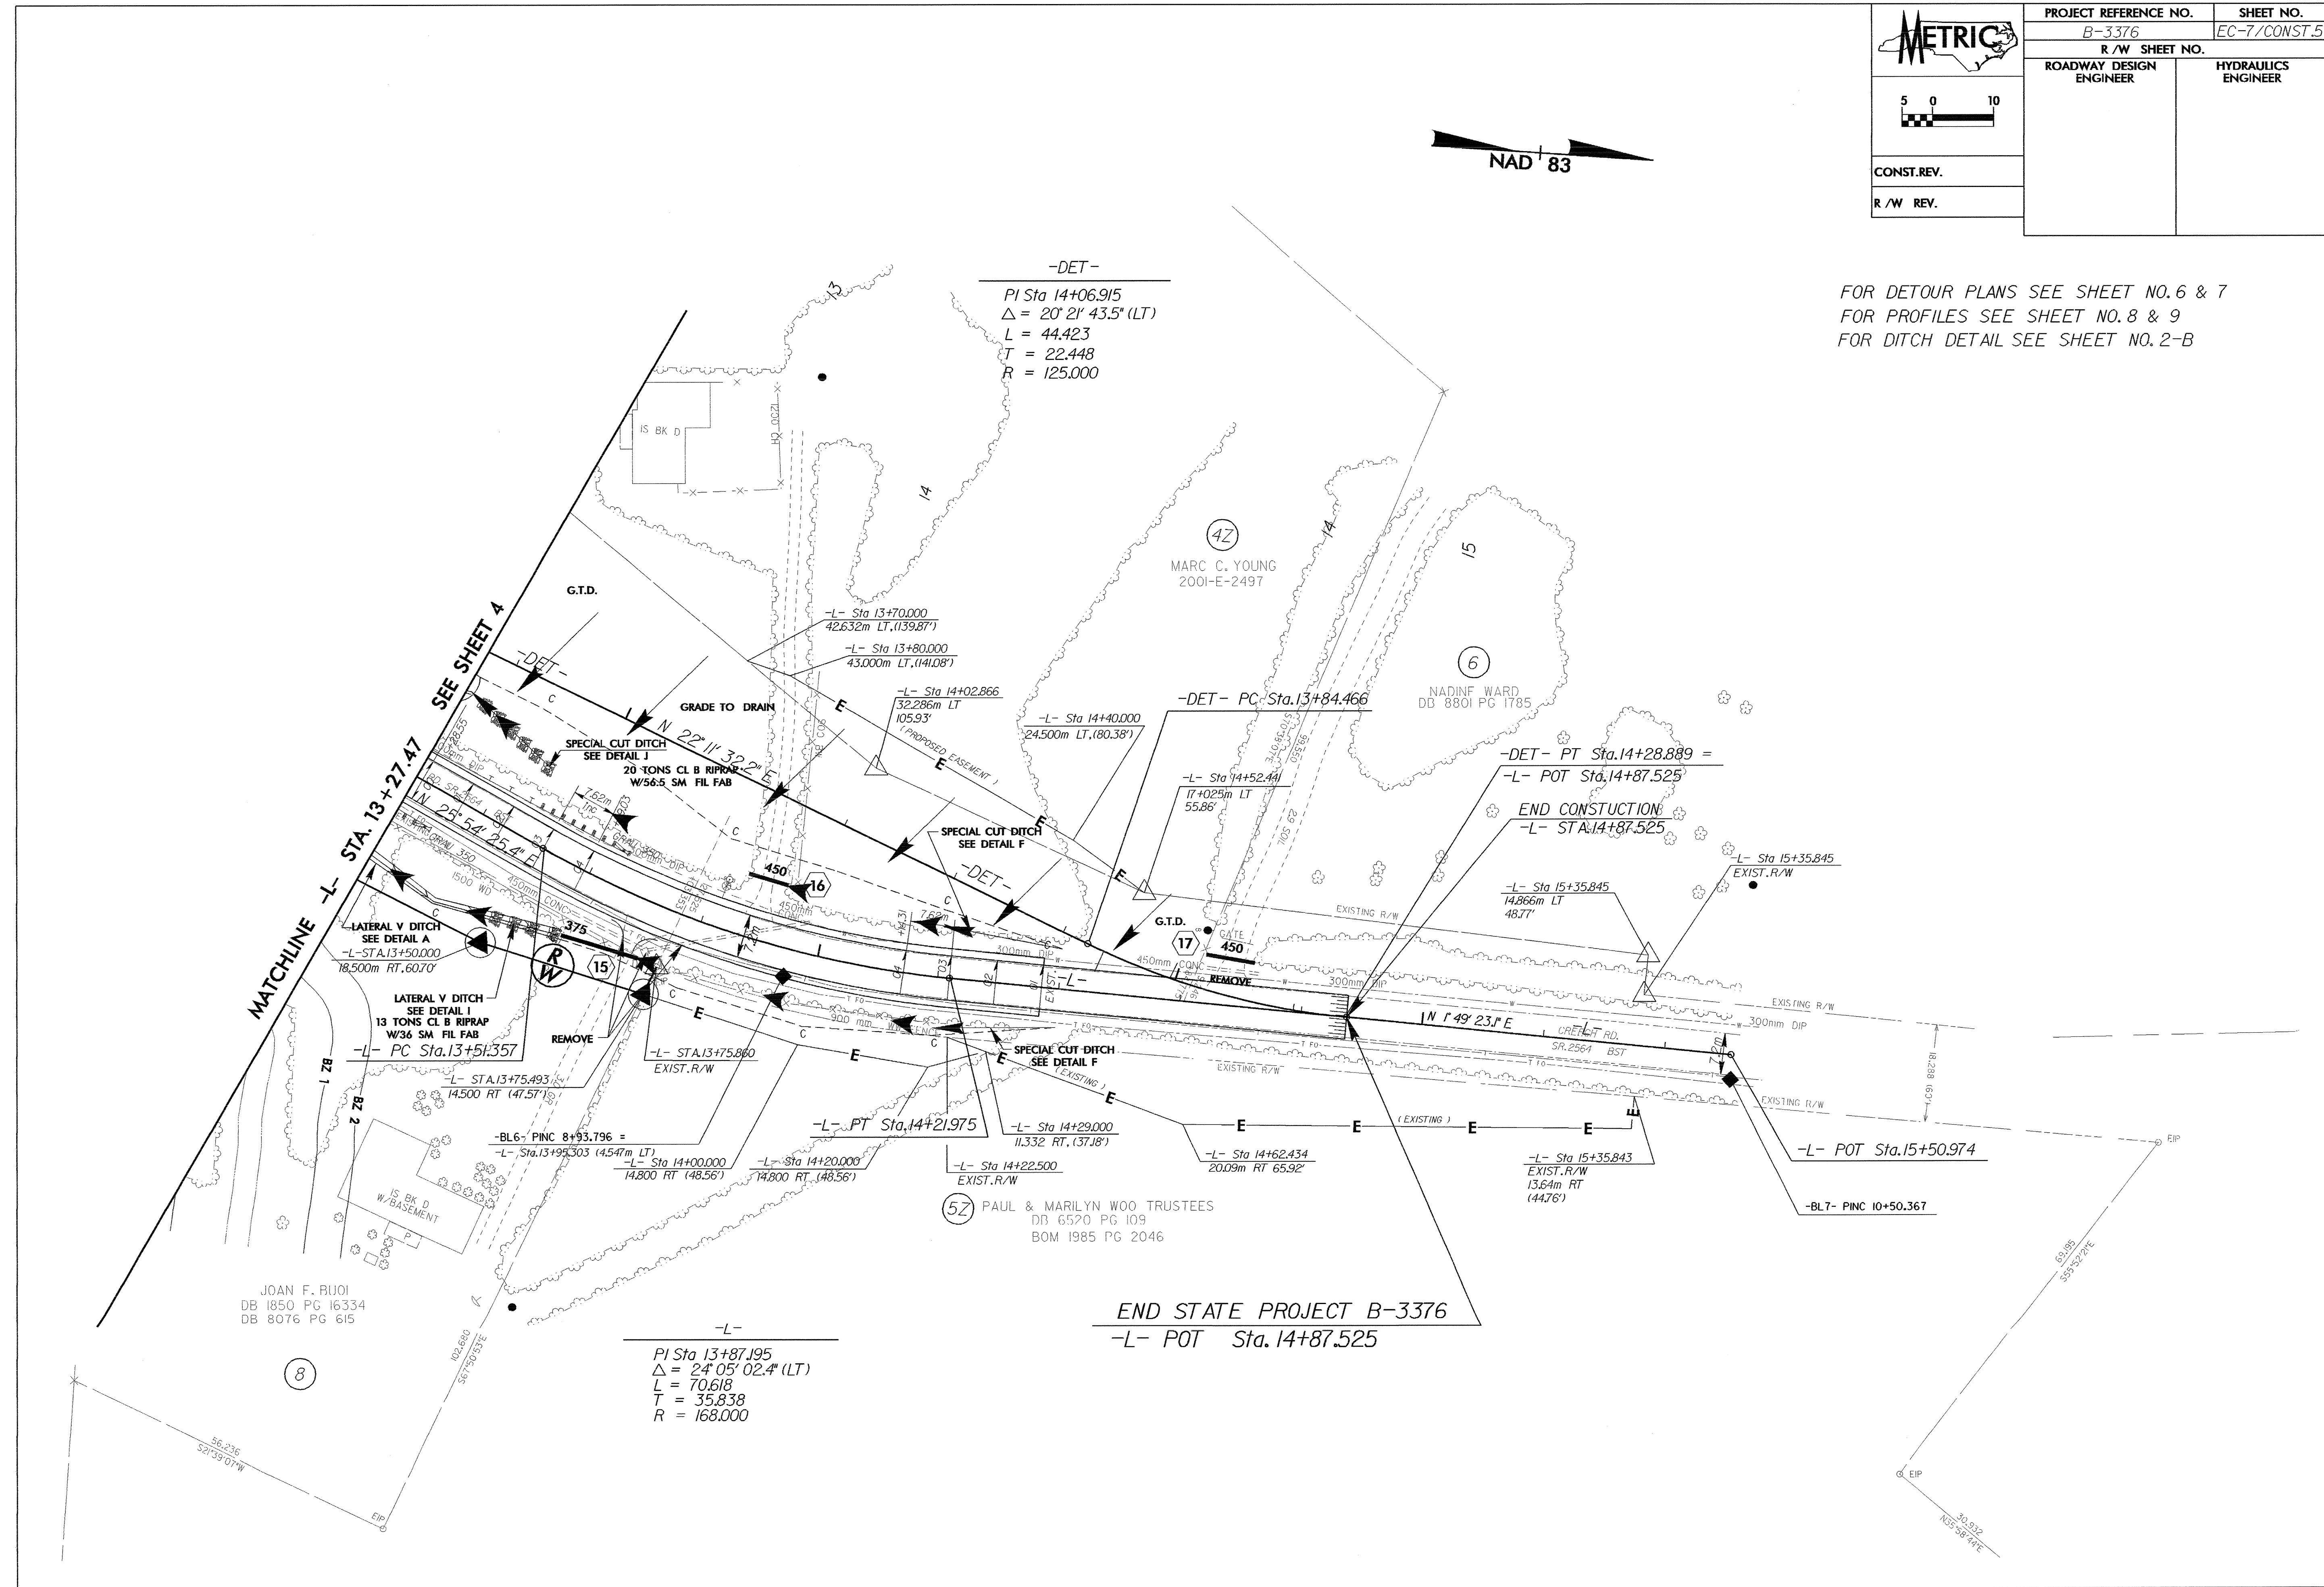

-DET-
 PI Sta 14+06.915
 $\Delta = 20^\circ 21' 43.5''$ (LT)
 L = 44.423
 T = 22.448
 R = 125.000

-L-
 PI Sta 13+87.195
 $\Delta = 24^\circ 05' 02.4''$ (LT)
 L = 70.618
 T = 35.838
 R = 168.000

END STATE PROJECT B-3376
 -L- POT Sta. 14+87.525