




PROJ. REFERENCE NO.	SHEET NO.
B-3376	PM-1

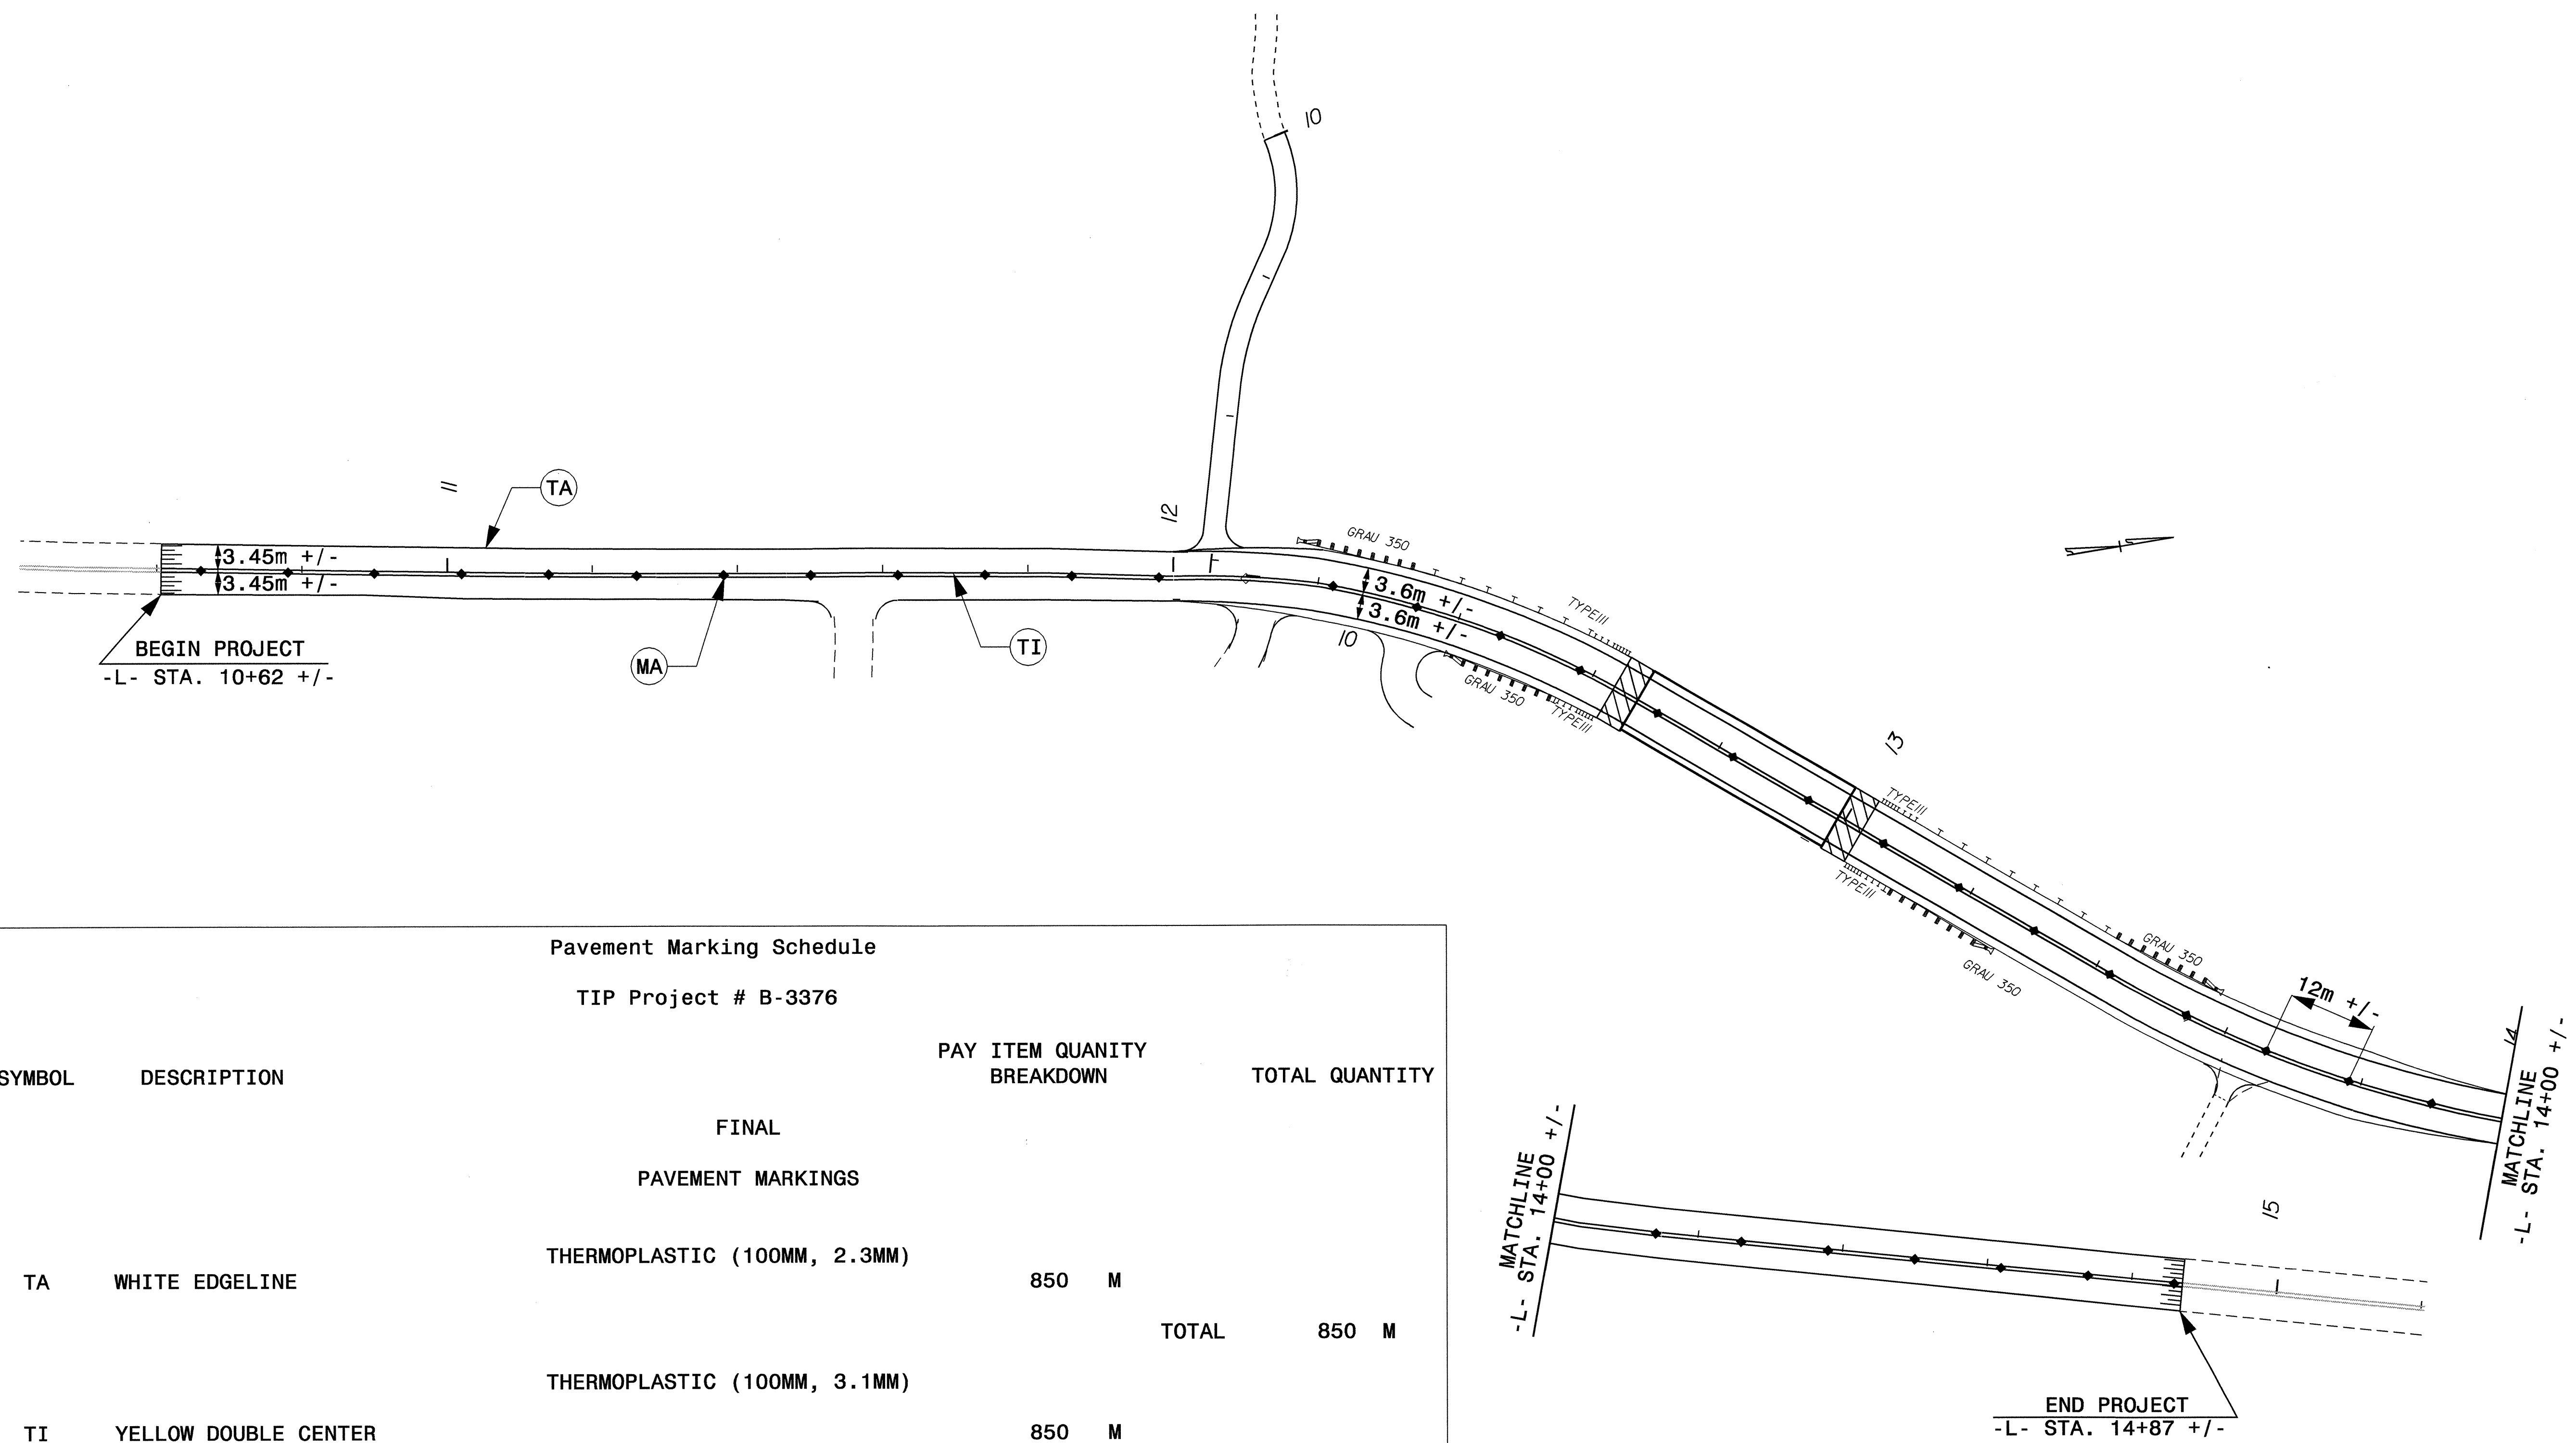

Pavement Marking Schedule
TIP Project # B-3376

SYMBOL	DESCRIPTION	PAY ITEM QUANTITY BREAKDOWN		TOTAL QUANTITY
		FINAL	PAVEMENT MARKINGS	
TA	WHITE EDGELINE	THERMOPLASTIC (100MM, 2.3MM)	850 M	850 M
		TOTAL	850 M	
TI	YELLOW DOUBLE CENTER	THERMOPLASTIC (100MM, 3.1MM)	850 M	850 M
		TOTAL	850 M	
MA	YELLOW & YELLOW	MARKERS		40 EA
		PERMANENT RAISED PAVEMENT MARKERS	40 EA	
		TOTAL	40 EA	40 EA

APPROVED: *Jessica Kuse* DATE: 9/1/04

SEAL

FINAL PAVEMENT MARKING PLAN

SCALE: NONE		REVISIONS
DATE: 7/2004		
DWG. BY: MLM		
DESIGN BY: MLM		
REVIEWED BY: JDK		

01-SEP-2004 09:48
 H:\TCP\B3376\TC\compila.dgn
 mmartley AT TEL088647