



SECTION ALONG Q SURVEY

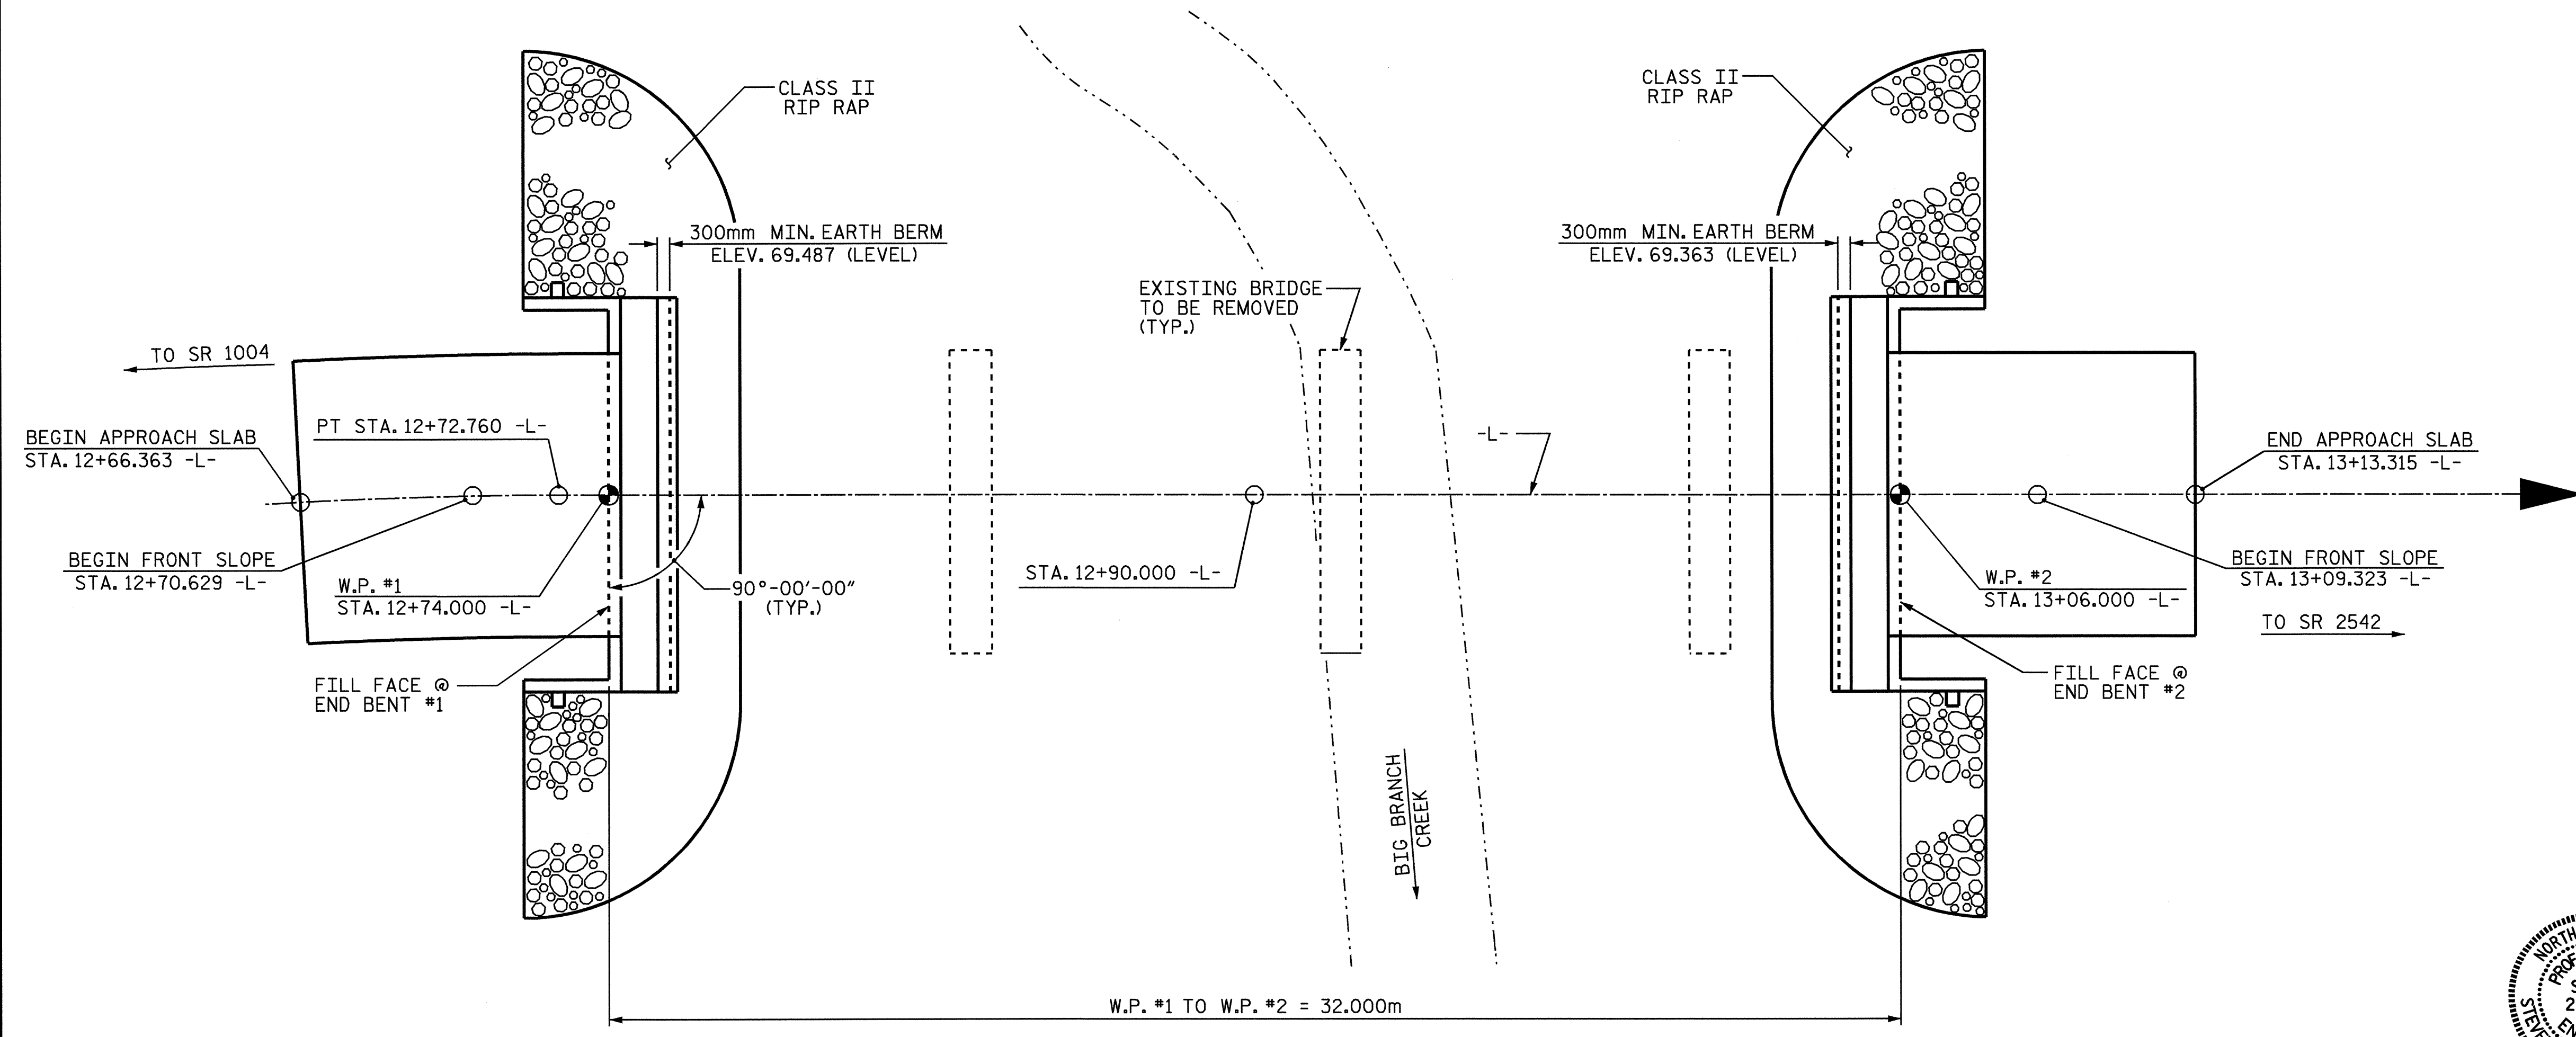

PLAN  
PILES NOT SHOWN FOR CLARITY


DRAWN BY : A. K. PATEL DATE : 7-29-04  
 CHECKED BY : S. H. SOCKWELL DATE : 8-09-04

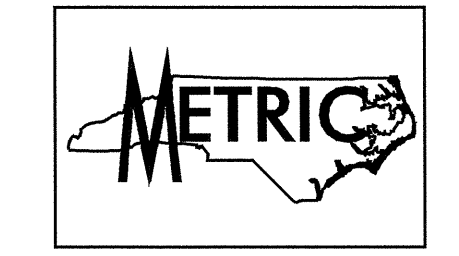

PROJECT NO. B-3376  
 WAKE COUNTY  
 STATION: 12+90.000 -L-

SHEET 1 OF 3 REPLACES BRIDGE No. 246

STATE OF NORTH CAROLINA  
 DEPARTMENT OF TRANSPORTATION  
 RALEIGH  
 GENERAL DRAWING  
 FOR BRIDGE ON SR 2564  
 OVER BIG BRANCH CREEK  
 BETWEEN SR 1004 & SR 2542

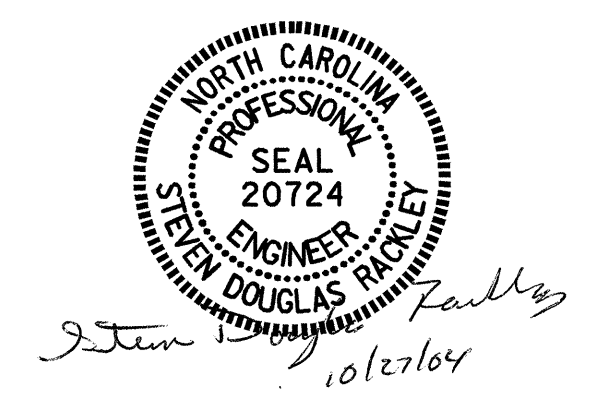

REVISIONS						SHEET NO.
NO.	BY:	DATE:	NO.	BY:	DATE:	S-1
1			3			TOTAL SHEETS
2			4			23