
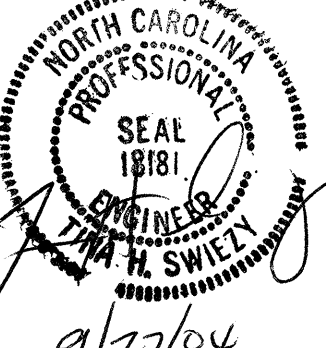
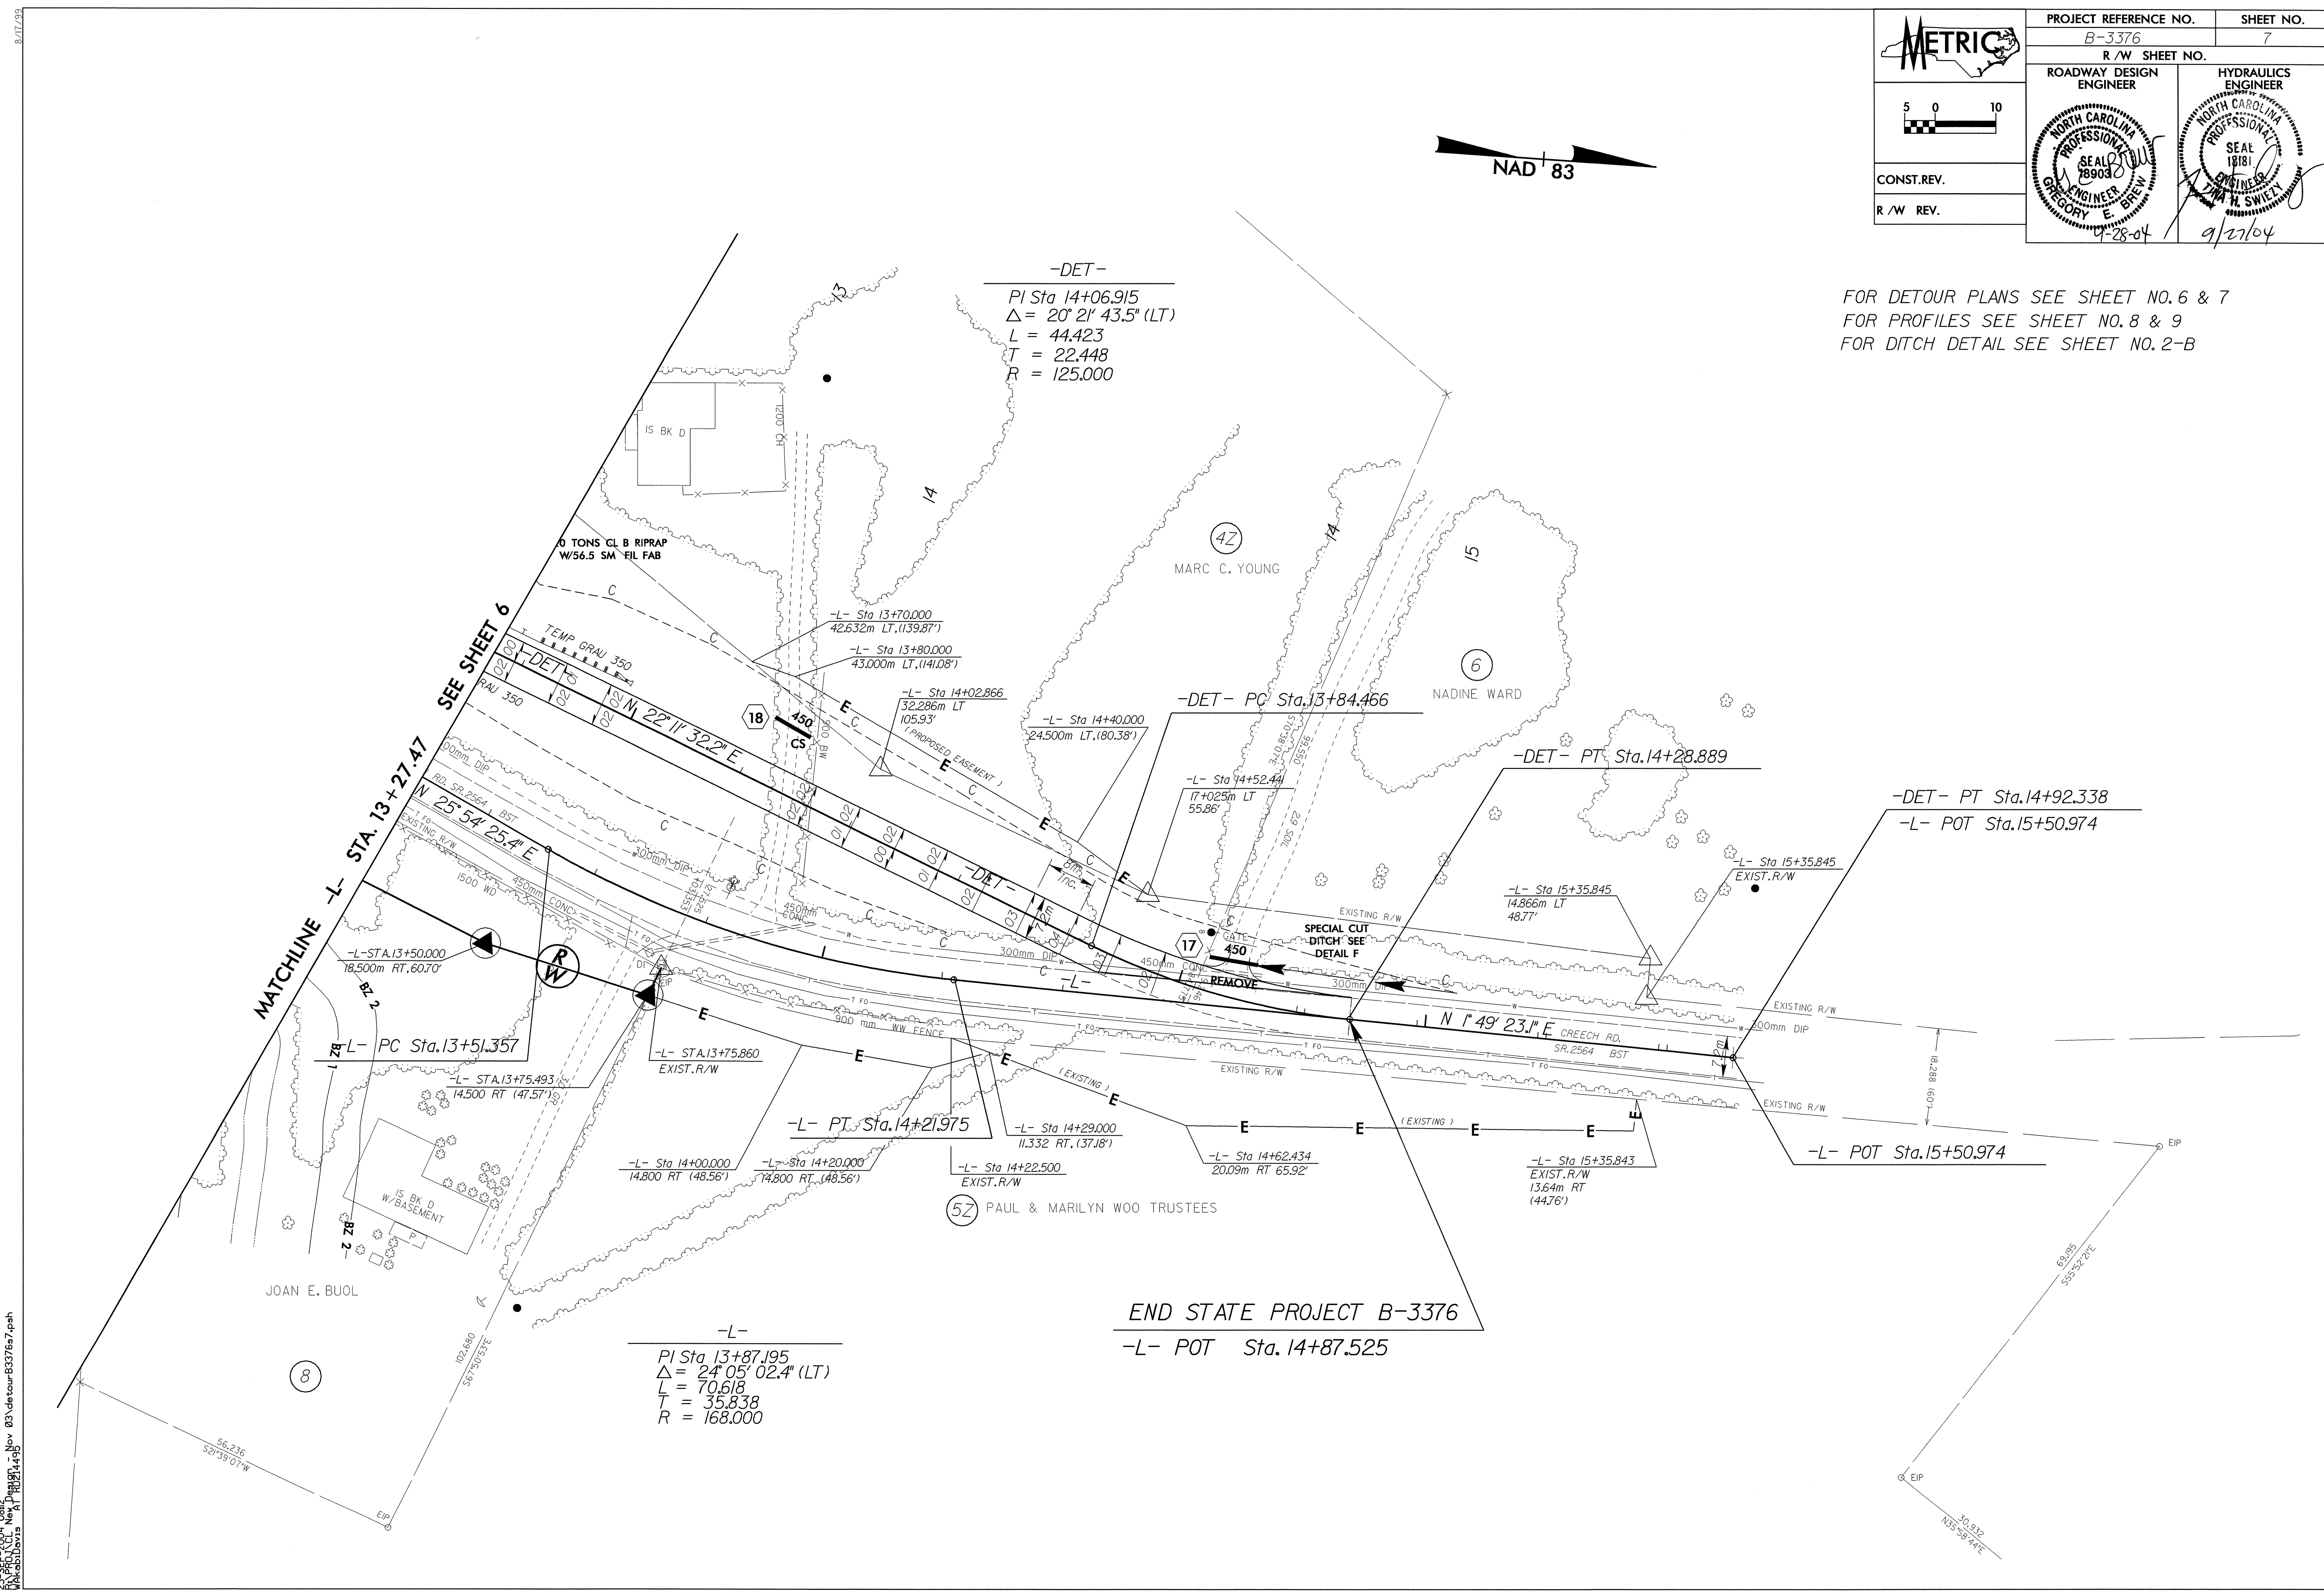
	PROJECT REFERENCE NO.	SHEET NO.
	B-3376	7
R/W SHEET NO.		
ROADWAY DESIGN ENGINEER	HYDRAULICS ENGINEER	
		
CONST. REV.		
R/W REV.		

FOR DETOUR PLANS SEE SHEET NO. 6 & 7
 FOR PROFILES SEE SHEET NO. 8 & 9
 FOR DITCH DETAIL SEE SHEET NO. 2-B



23-SEP-2004 08:42
 RD214495.dwg
 W:\Projects\B3376\Drawings\RD214495.dwg
 W:\Projects\B3376\Drawings\WAKabiDavis