

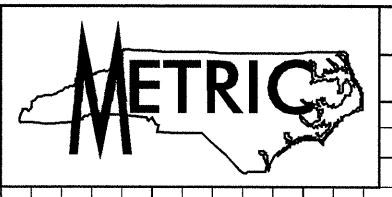


RD203671 Friday August 06 2004 L5.m BWJohnson rd-01oce34

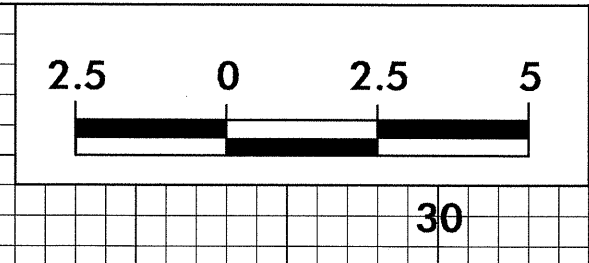

PROJECT REFERENCE NO.	SHEET NO.
B-3376	X-5

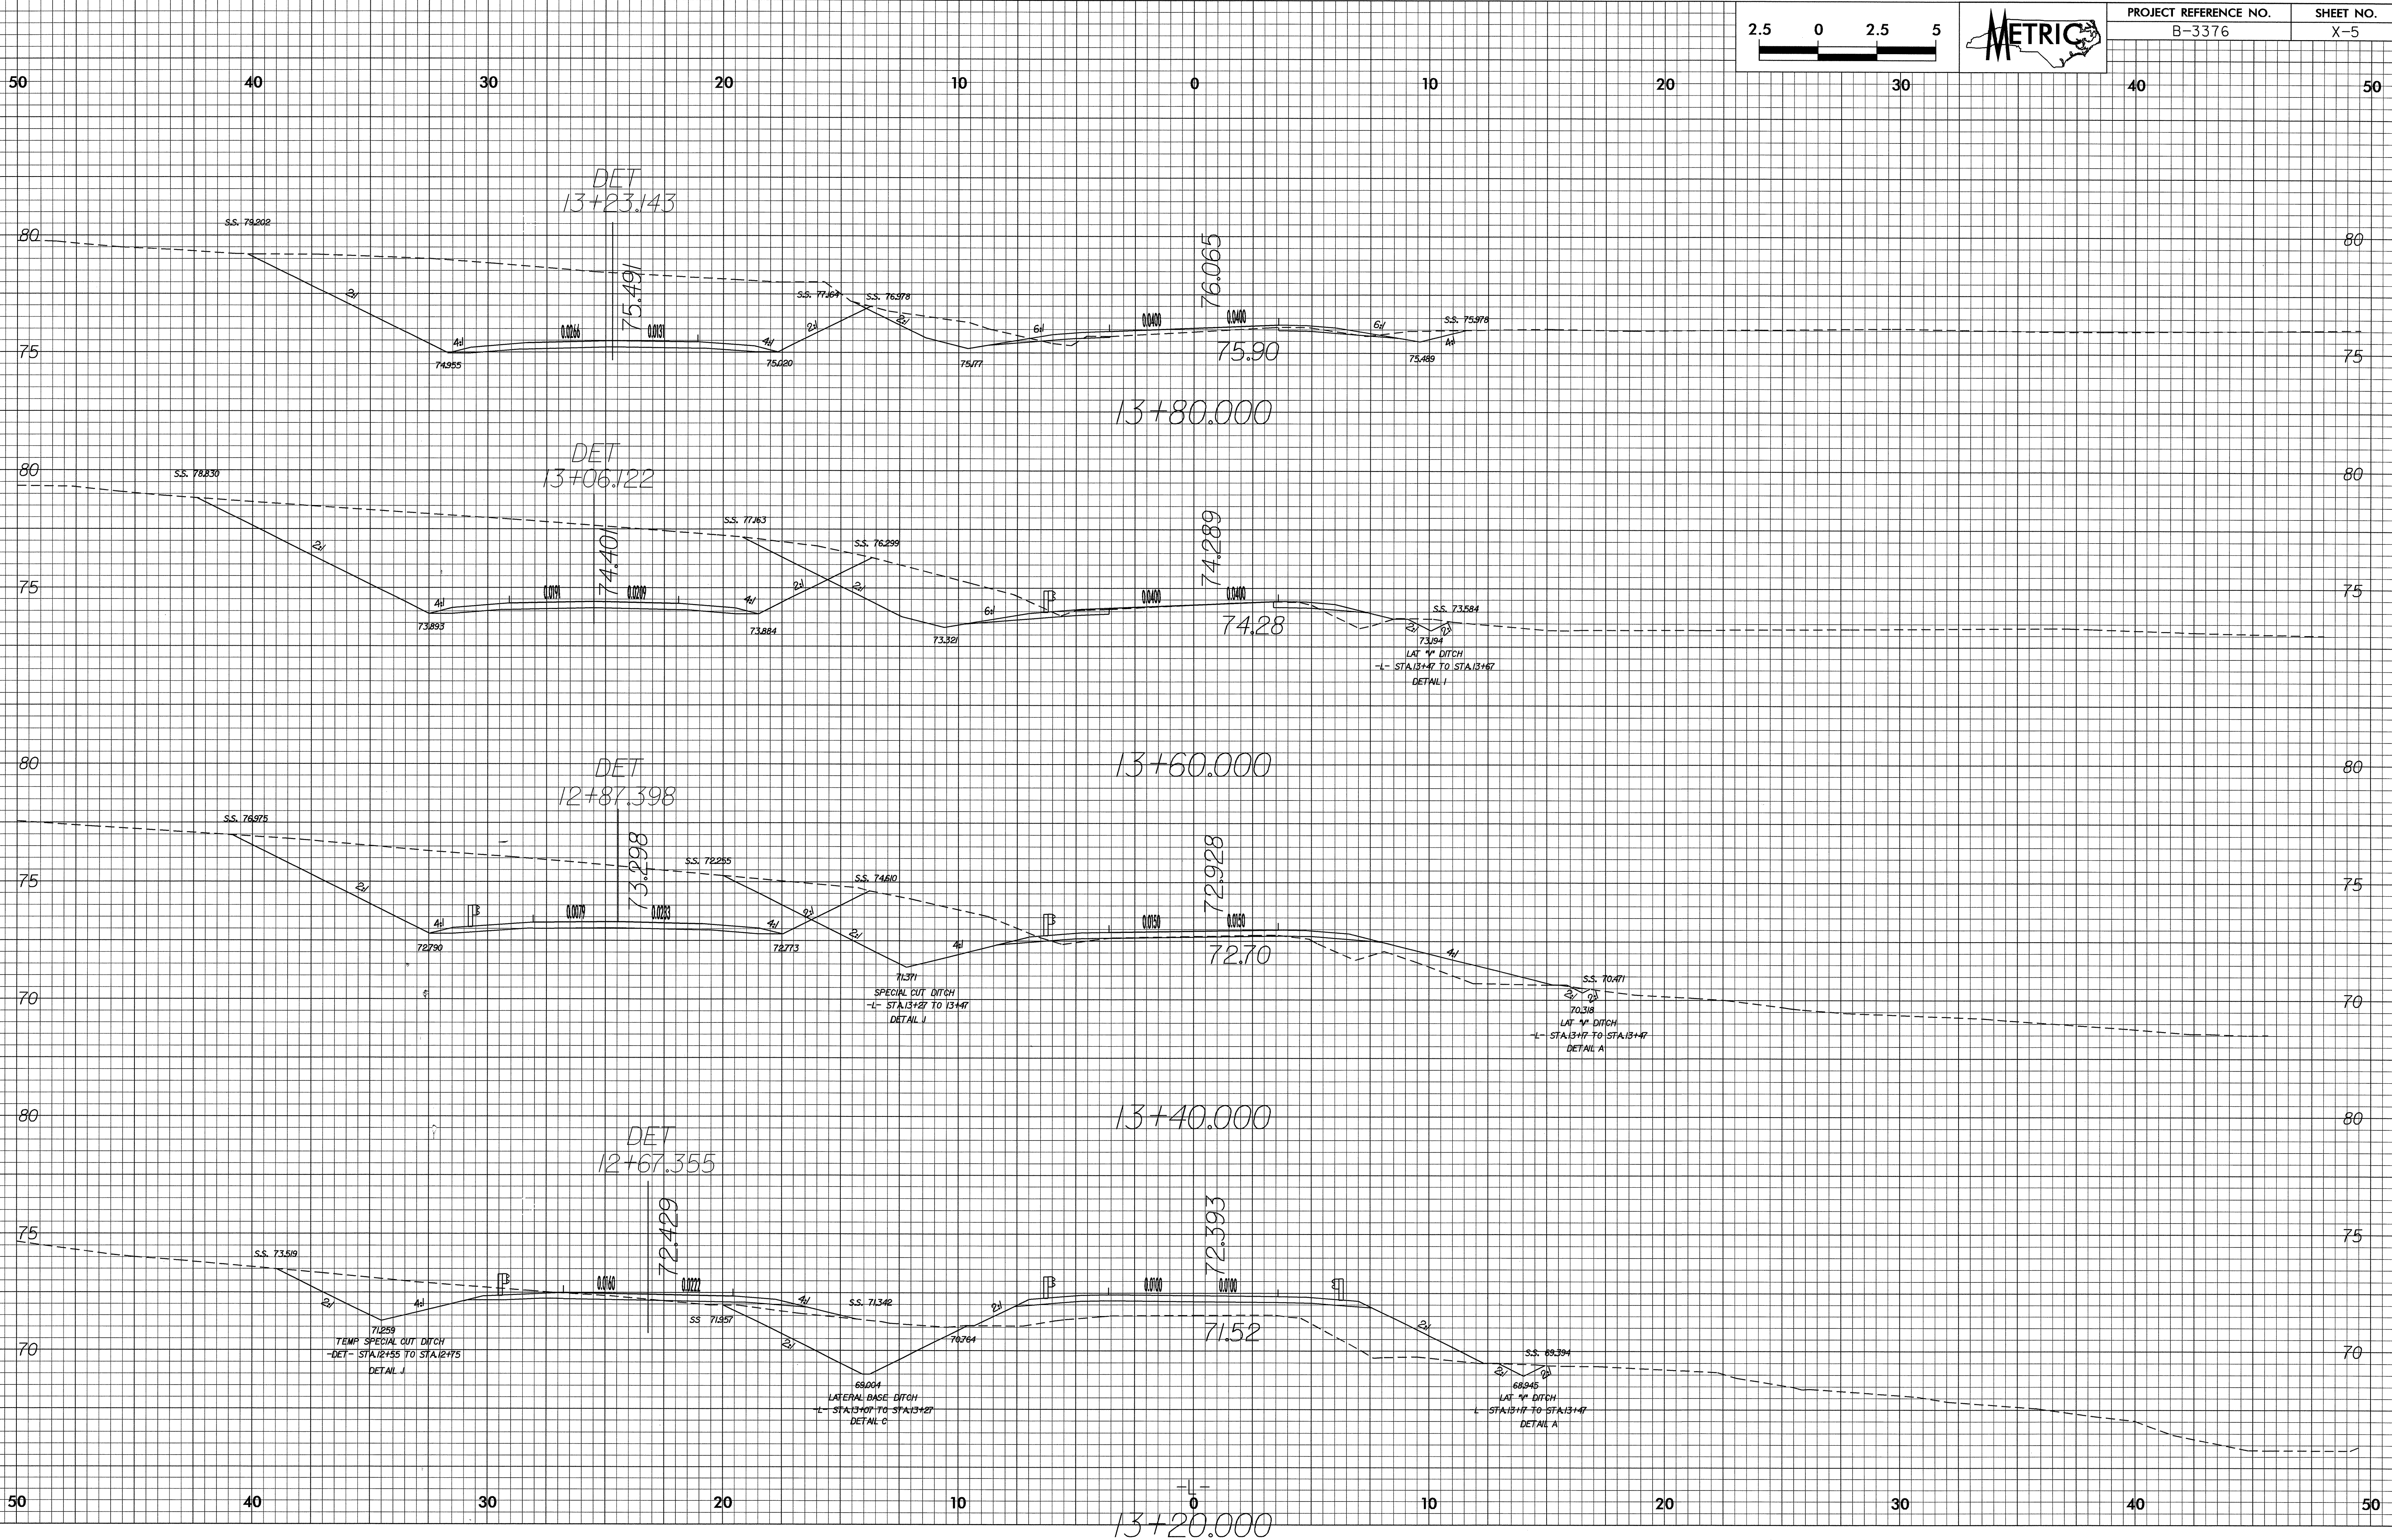

RD203671 Friday August 06 2004 L5.m BWJohnson rd-01oce34