
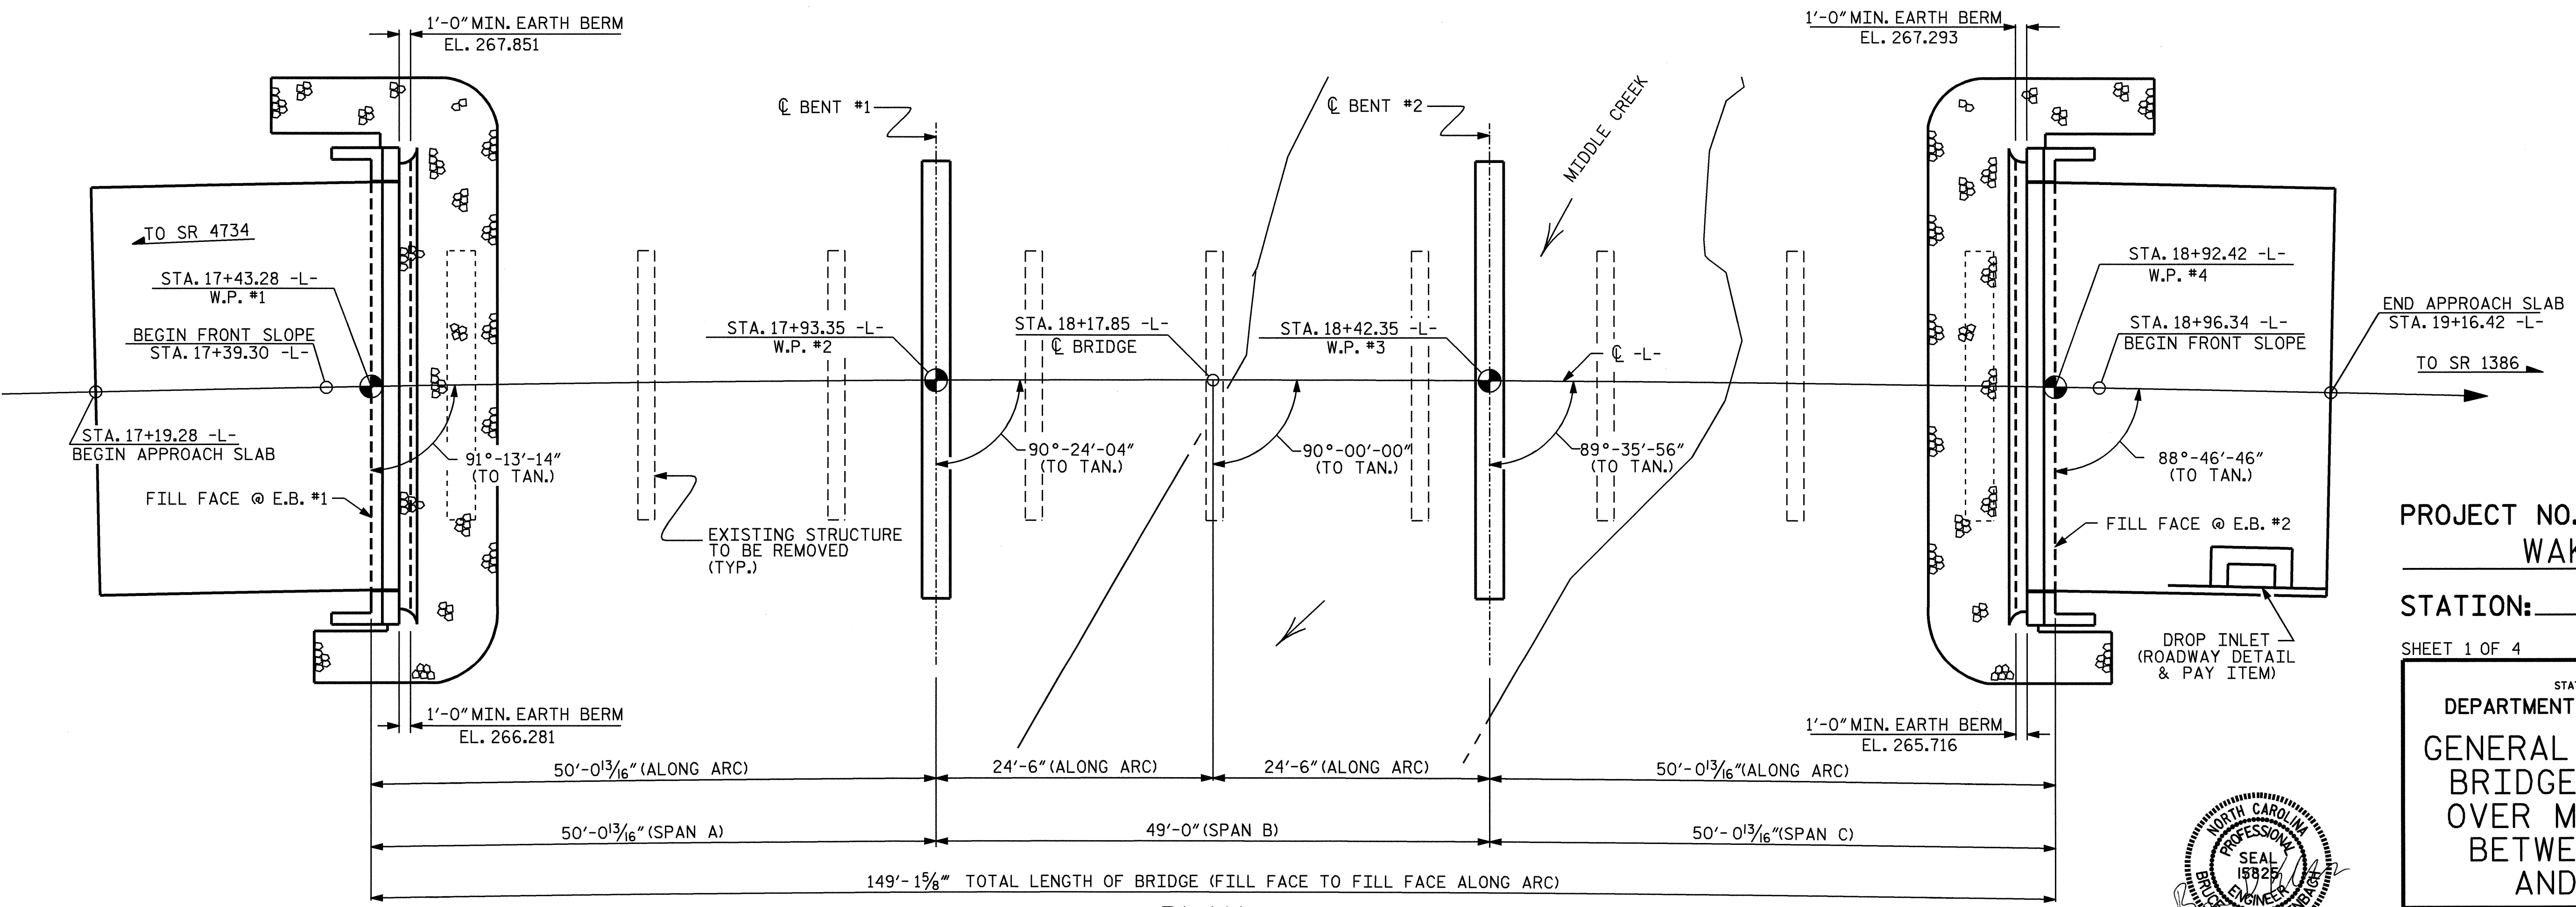


$\Delta -0.385\%$
 PI = 14+80.00 -L-
 EL = 273.21'

GRADE DATA

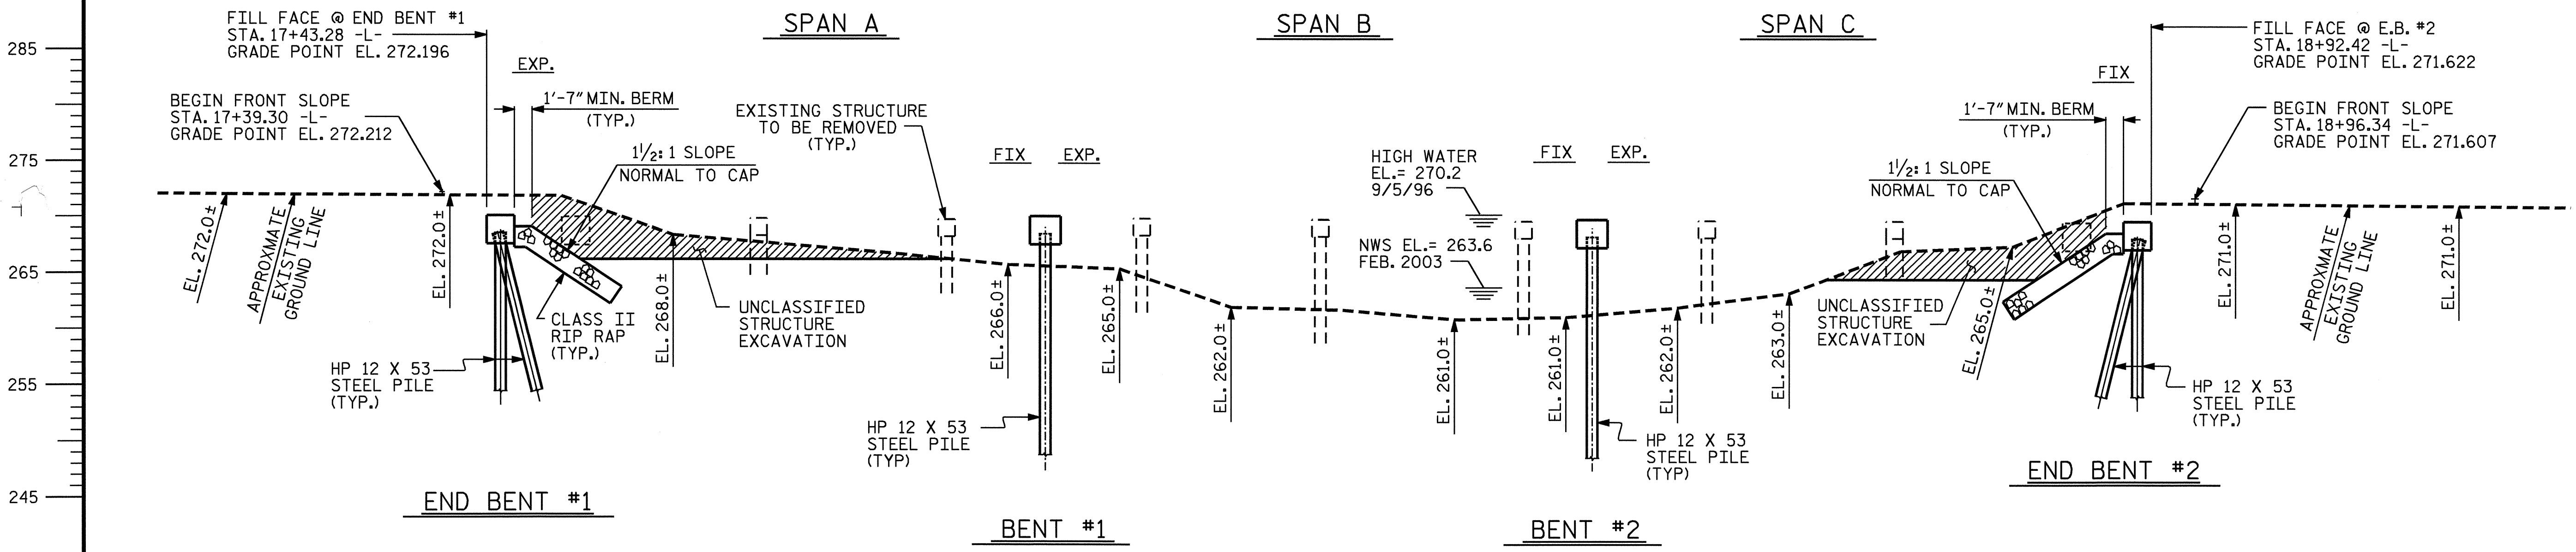

James G. Bailey
 12/22/04

PROJECT NO. B-3703
 WAKE COUNTY
 STATION: 18+17.85 -L-
 SHEET 1 OF 4 REPLACES BRIDGE NO. 317

STATE OF NORTH CAROLINA
 DEPARTMENT OF TRANSPORTATION
 RALEIGH
**GENERAL DRAWING FOR
 BRIDGE ON SR 1404
 OVER MIDDLE CREEK
 BETWEEN SR 4734
 AND SR 1386**

REVISIONS						SHEET NO.	
NO.	BY:	DATE:	NO.	BY:	DATE:	S-1	
1			3			TOTAL SHEETS 27	
2			4				

DRAWN BY: J.B. WILSON DATE: 12/03
 CHECKED BY: M.G. SHAIKH DATE: 1/04