


8/23/99

0 5 10	PROJ. REFERENCE NO.	SHEET NO.
■■■■■	B-3703	X-7

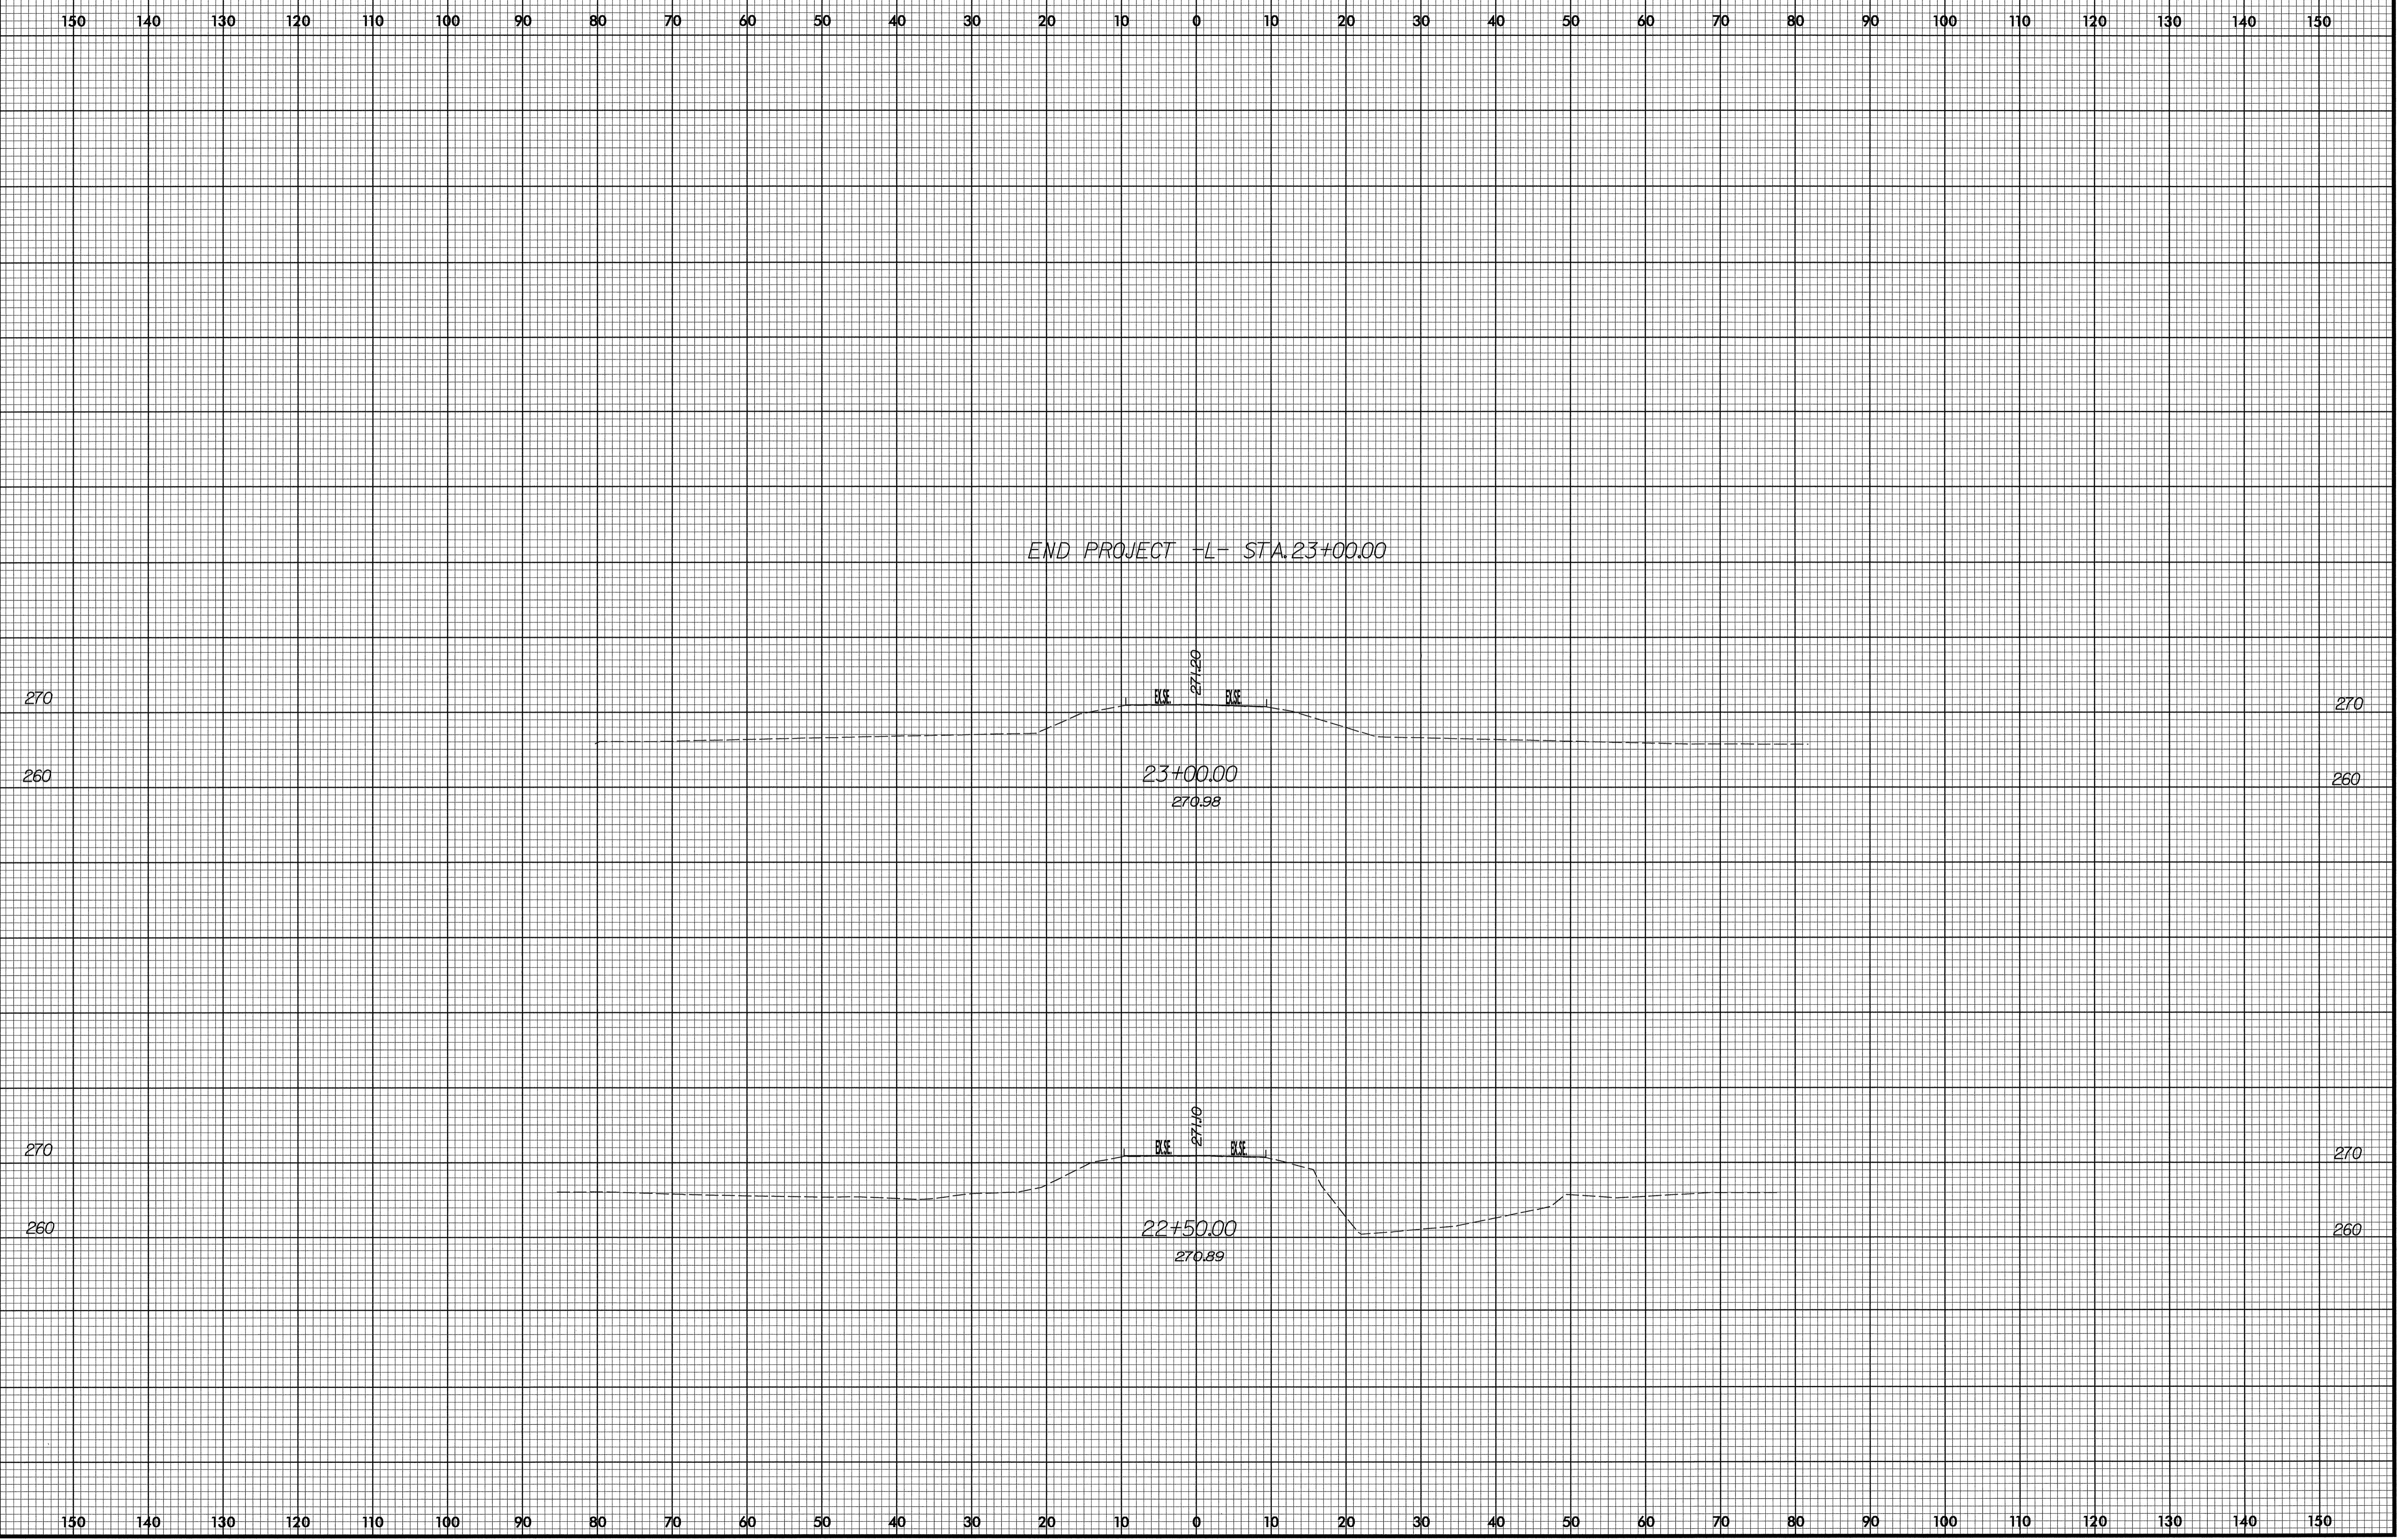

SYTIME\$\$\$\$\$
\$\$\$\$\$SYTIME\$\$\$\$\$