


8/23/99

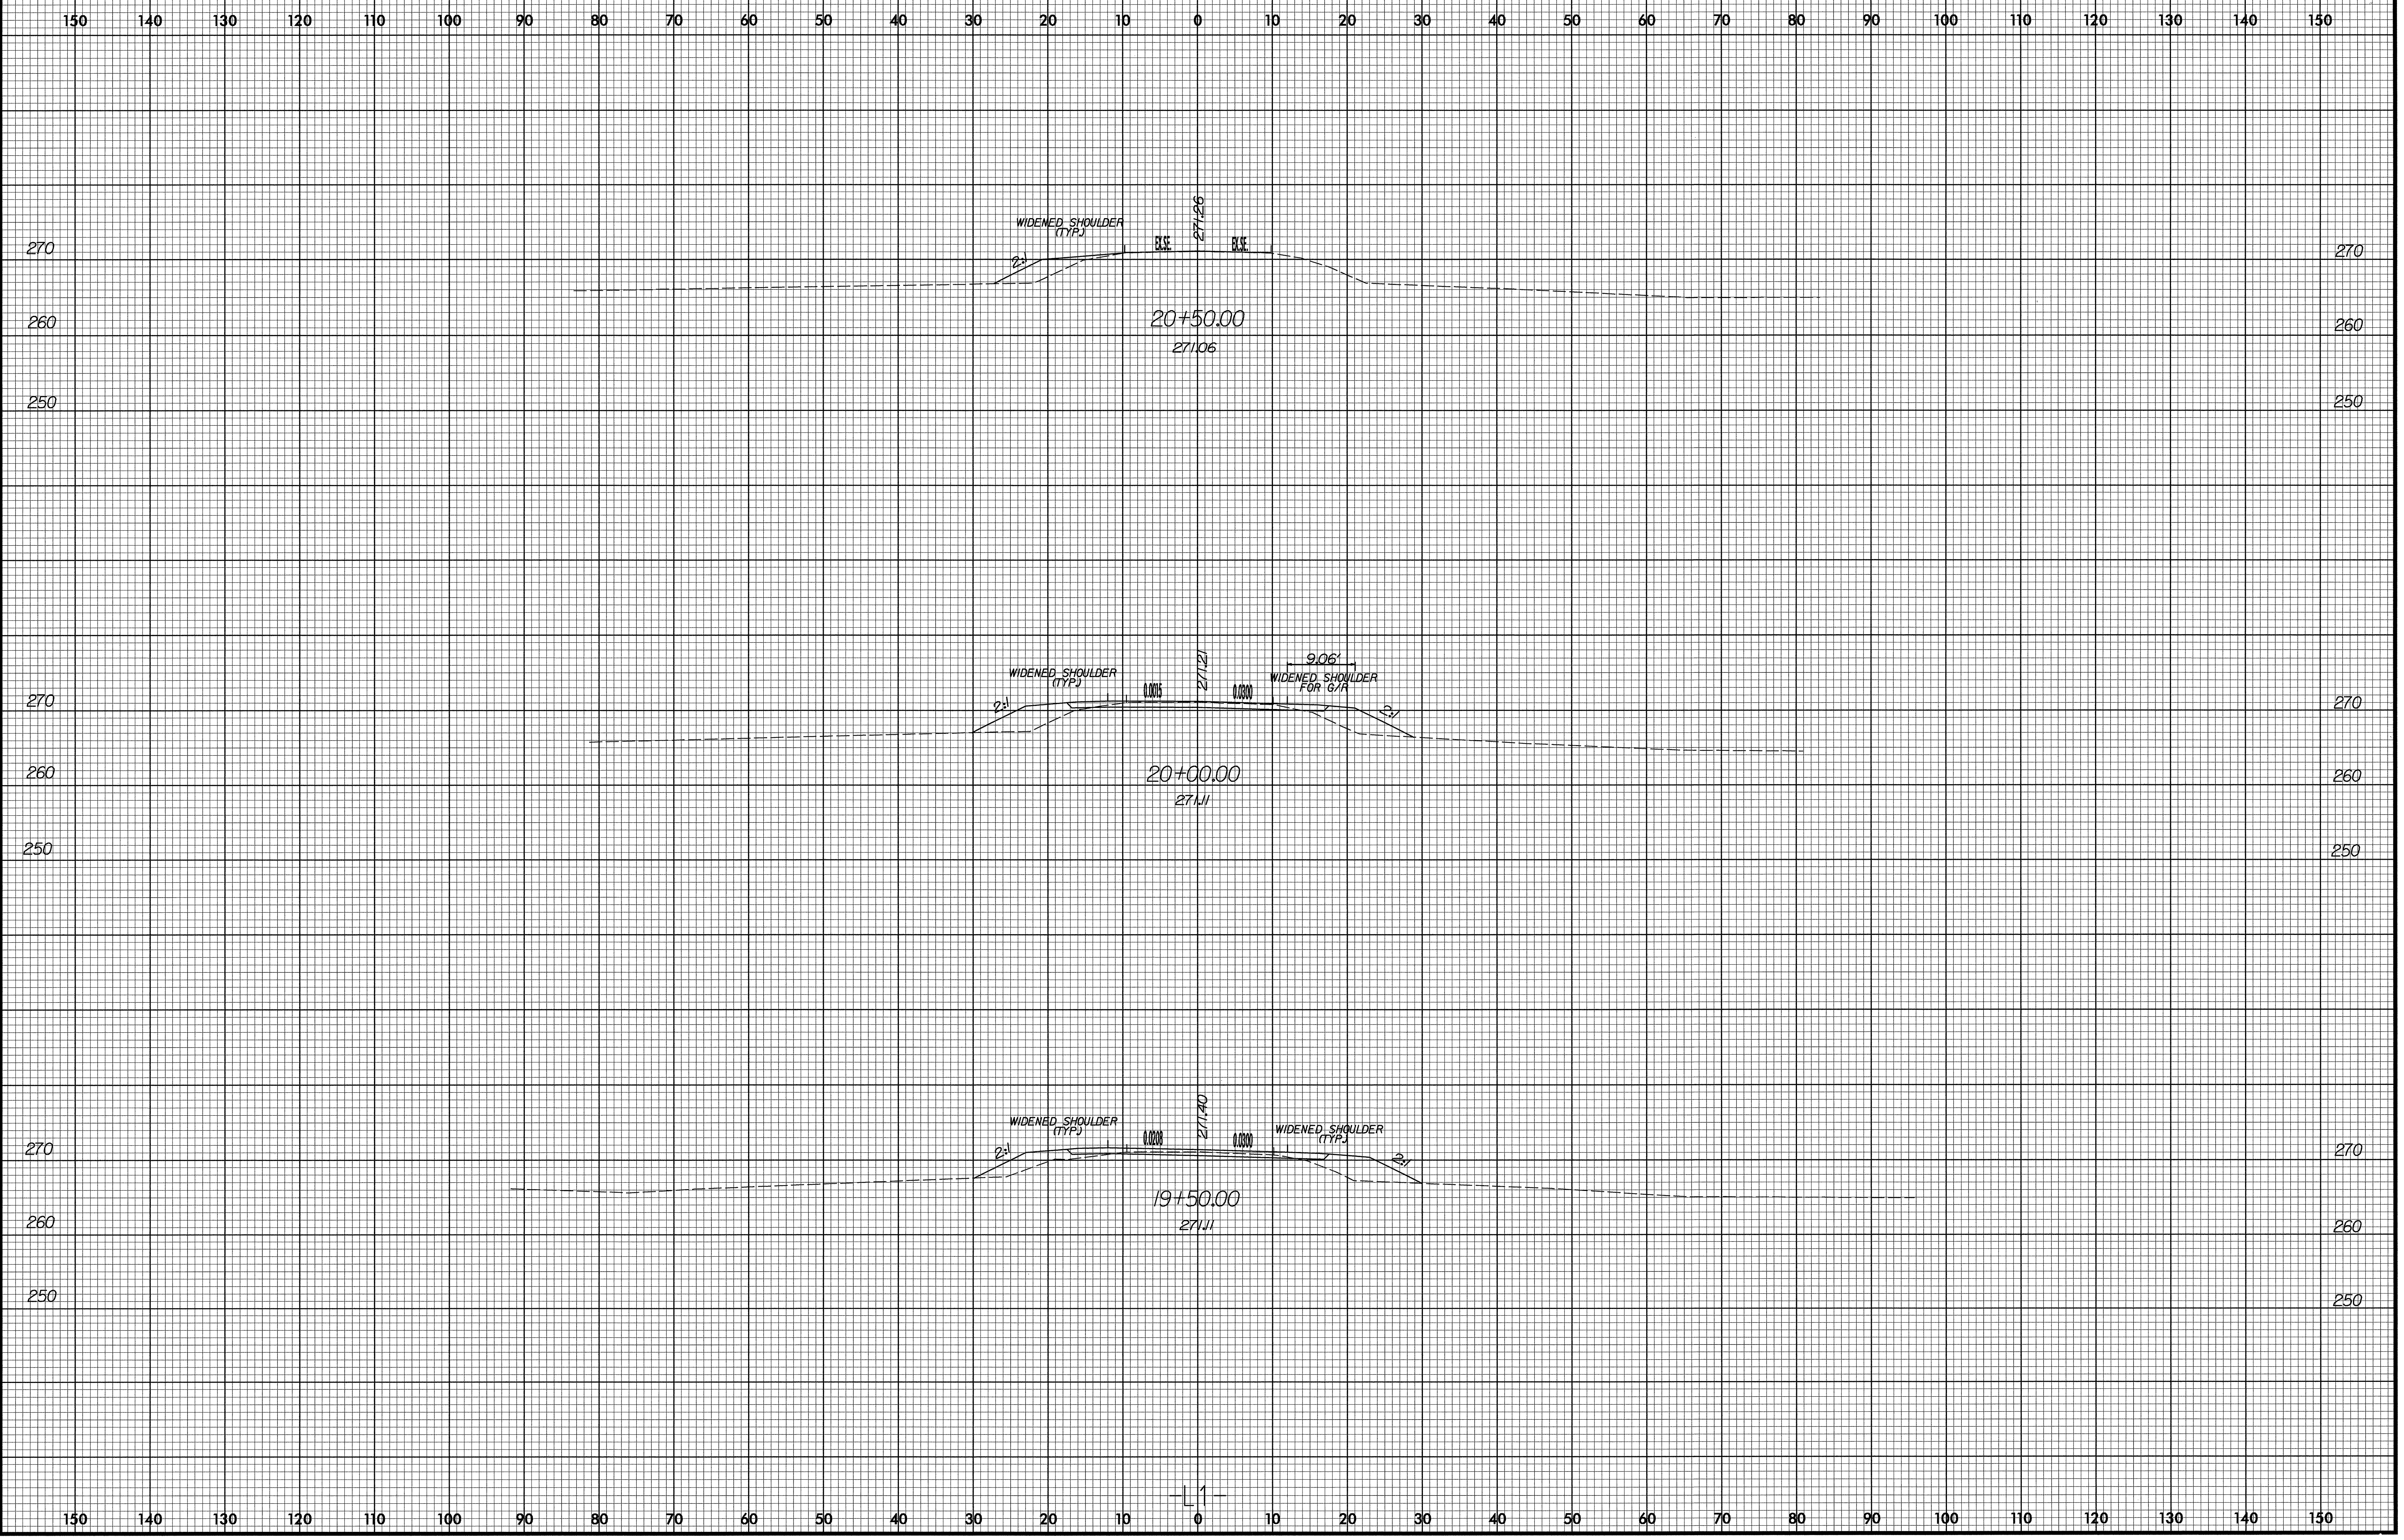

SYSTEMS

11/09/2004 07:35:20 PM