



14+20

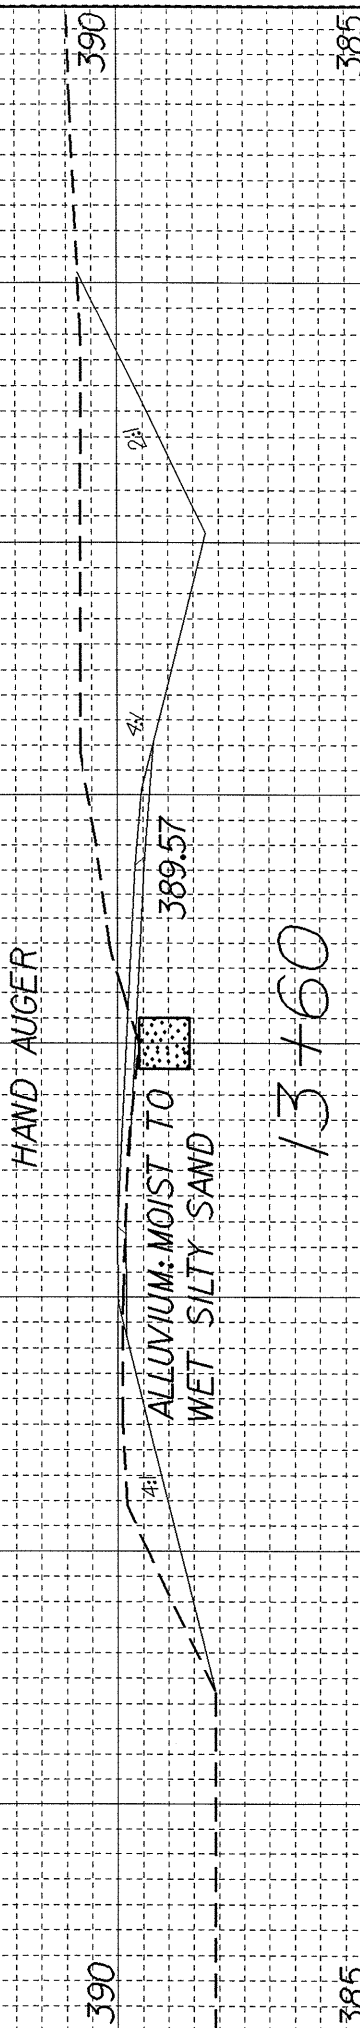


13+60

**SOIL TEST RESULTS**

SAMPLE NO.	OFFSET	STATION	DEPTH INTERVAL	AASHTO CLASS.	L.L.	P.L.I.	% BY WEIGHT				% PASSING SIEVES			% MOISTURE	% ORGANIC
							C. SAND	F. SAND	SILT	CLAY	10	40	200		
SS-3	6.5 LT	12+82	0.15-0.45	A-2-4(0)	30	NP	10	71	13	6	98	96	29		
SS-4	6.5 LT	12+82	1.12-1.42	A-1-D(0)	25	NP	29	56	11	4	44	37	12		

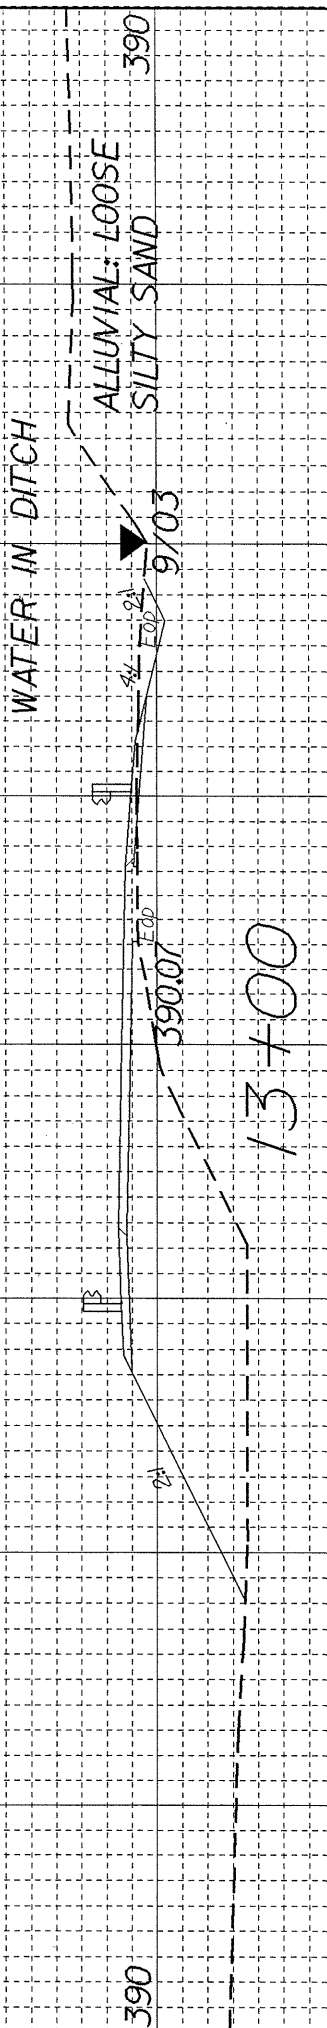

13+00

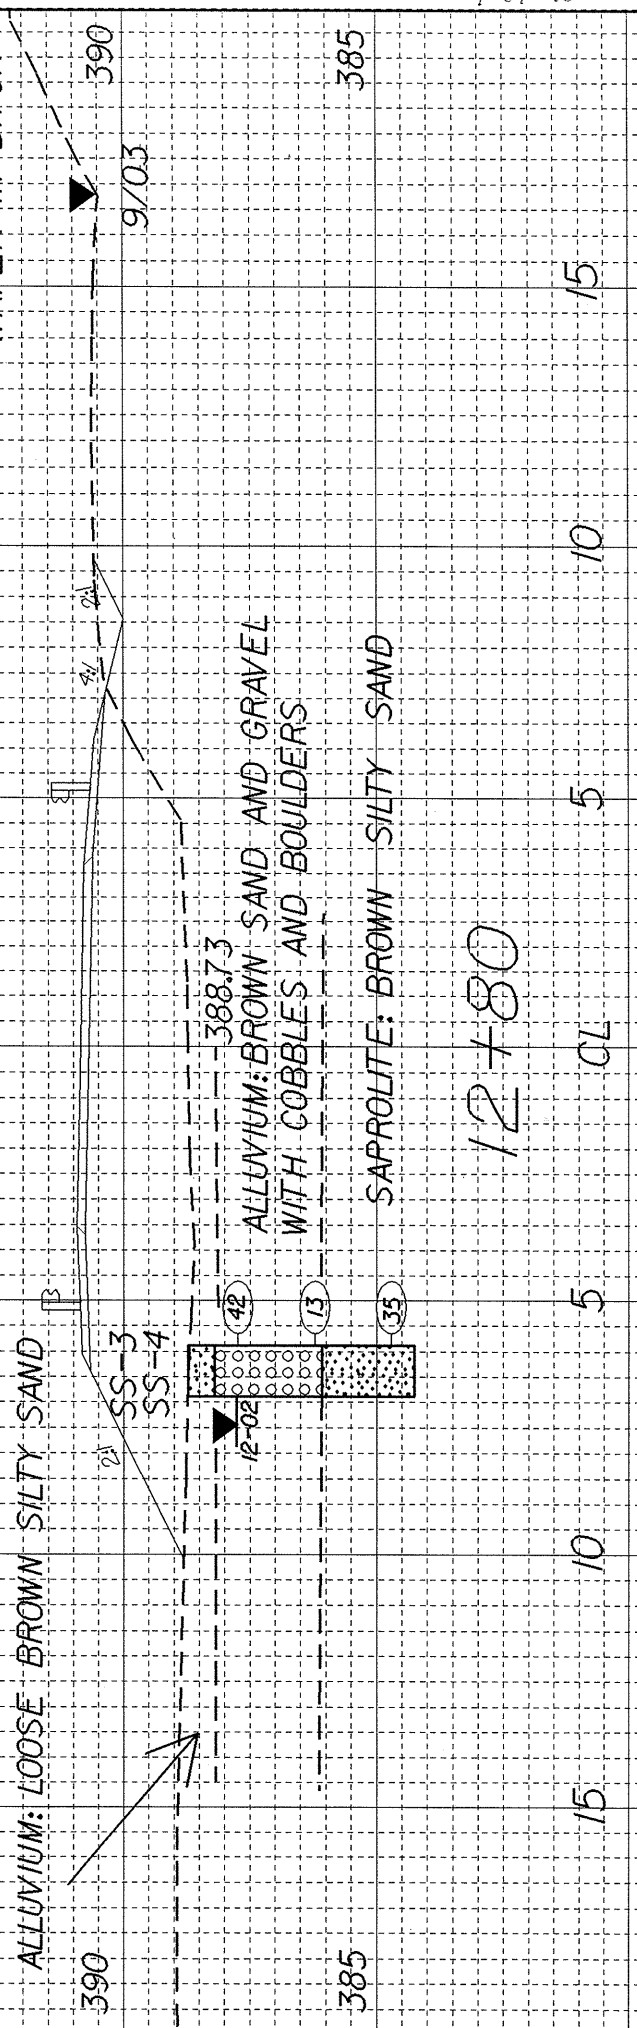

12+80