


6/09/99

407
405
403
401
399
397
395
393
391
389
387

-DR3-

PI = 10+17.185
EL = 389.127 m
VC = 5 m

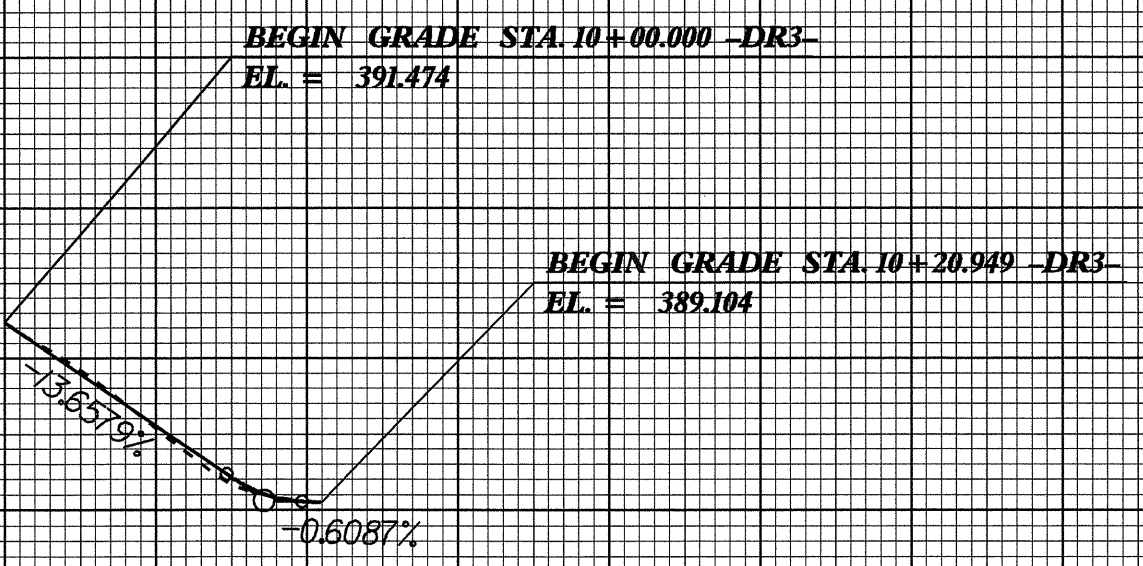

NOTES:
SEE SHEET 4 FOR -DR3- PLAN VIEW

10 +20

	PROJECT REFERENCE NO.	SHEET NO.
	B-3266	7
	ROADWAY DESIGN ENGINEER	HYDRAULICS ENGINEER
CONST. REV.		
R / W REV.		12/16/04

29-NOV-2004 10:12
R:\proj\3266\pf1
SCLancaster RD212301