



10/26/98

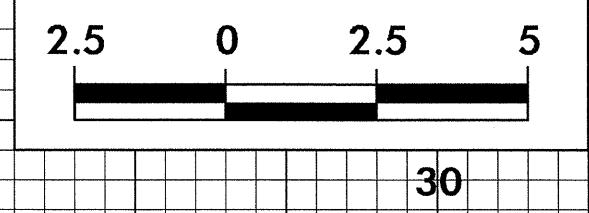

PROJECT REFERENCE NO. B-3266	SHEET NO. X-12
---------------------------------	-------------------

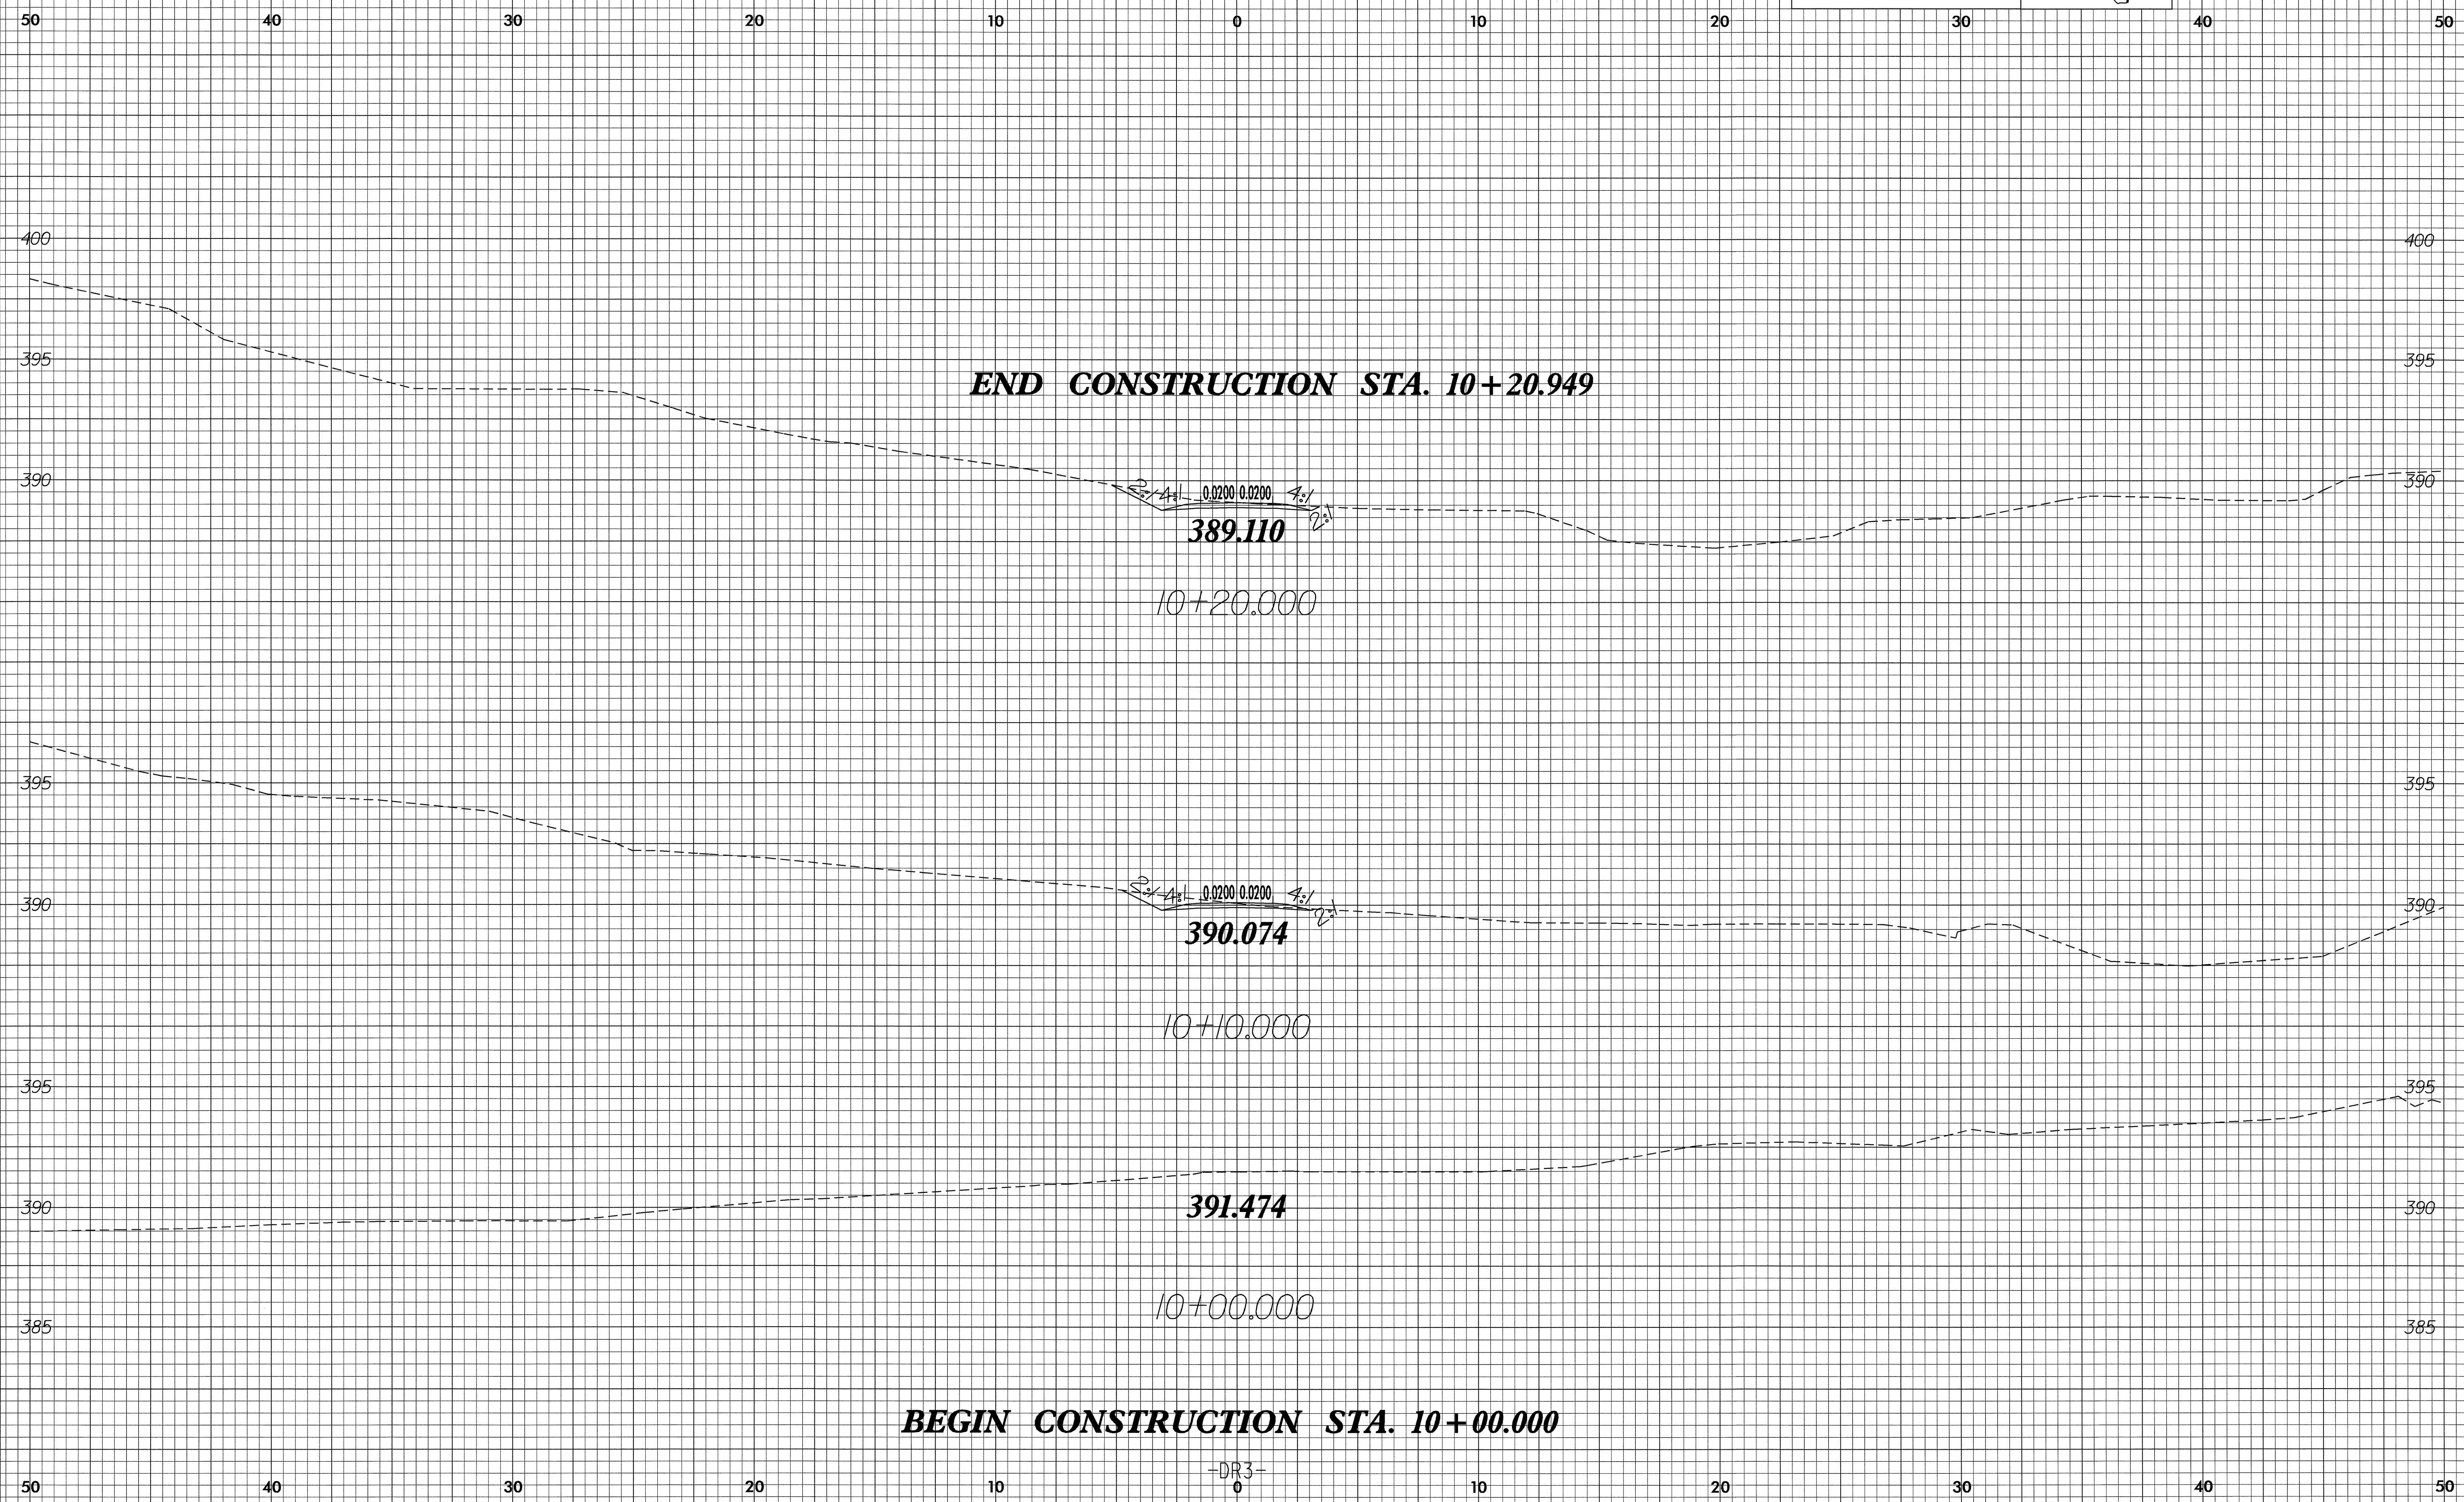

**END CONSTRUCTION STA. 10+20.949**

**389.110**

10+20.000

**390.074**

10+10.000

**391.474**

10+00.000

**BEGIN CONSTRUCTION STA. 10+00.000**

-DR3-  
0

29-NOV-2004 10:22  
SQL\_mcastor\_A1\_R0212381