

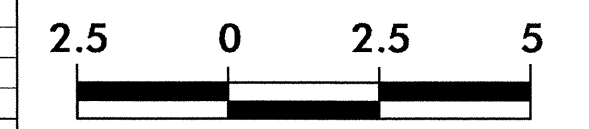
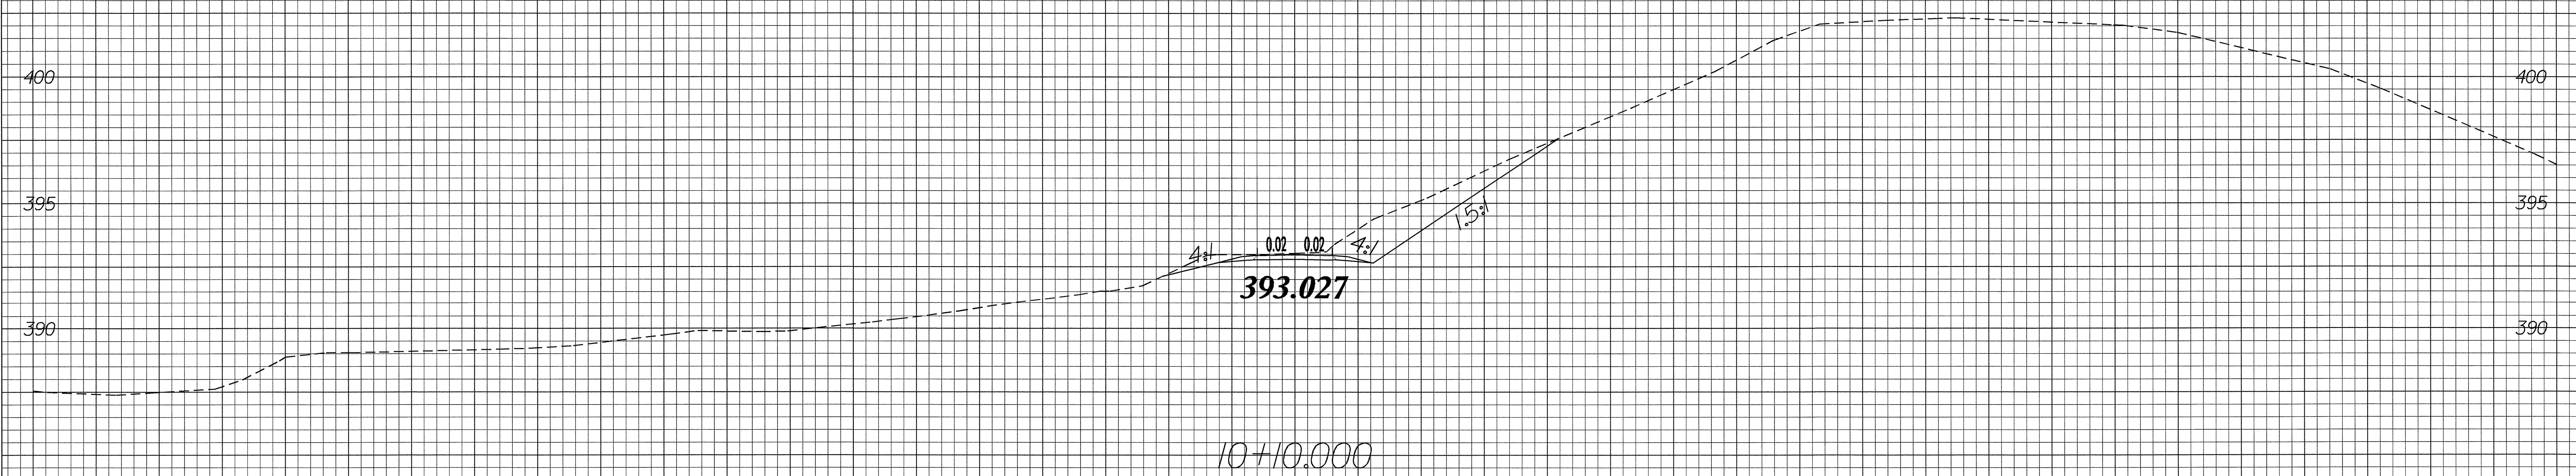


10/26/08

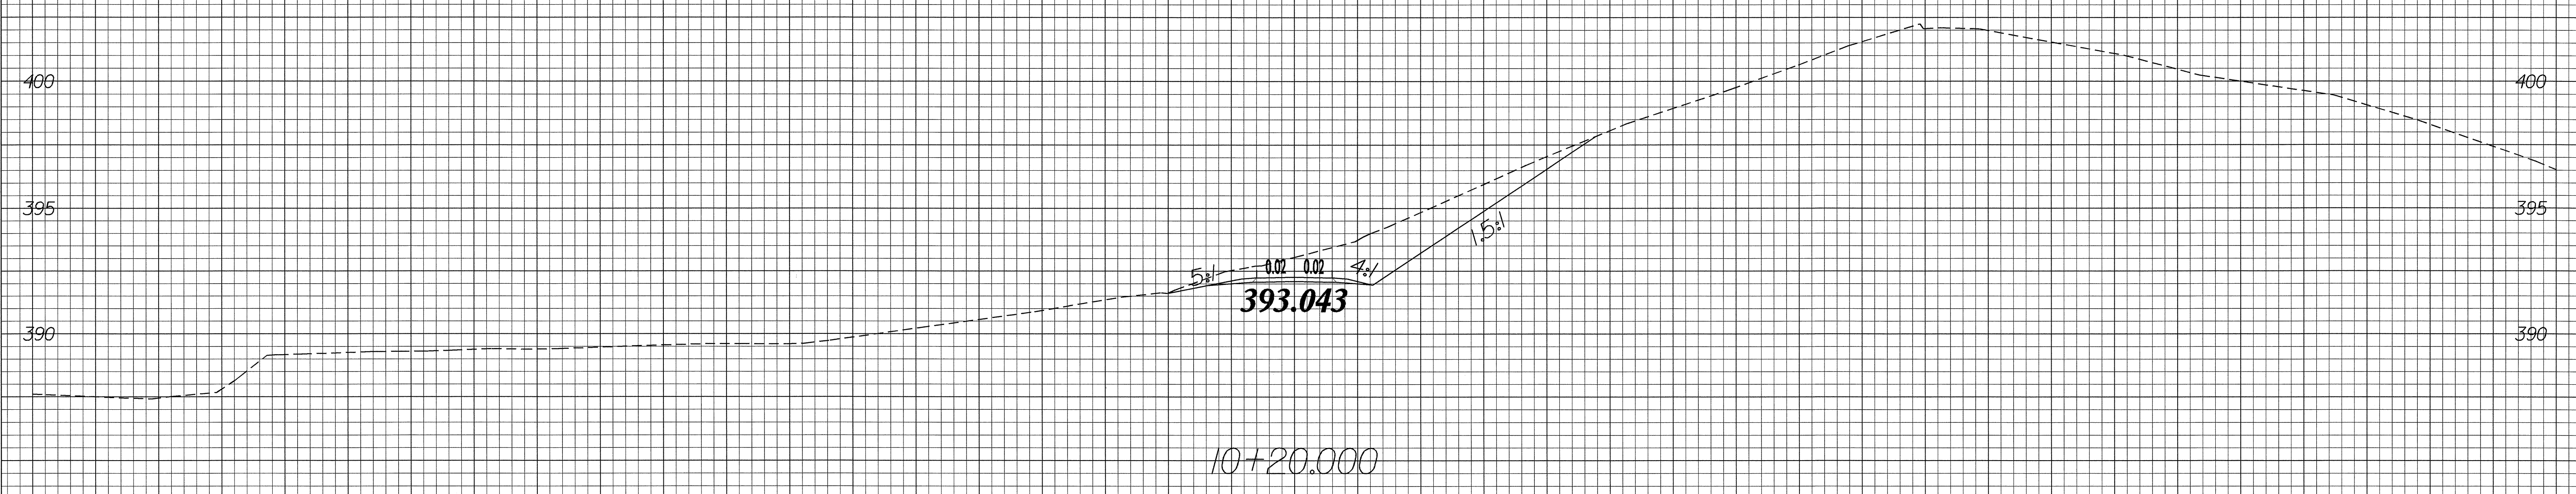

PROJECT REFERENCE NO.	SHEET NO.
B-3266	X-10

END CONSTRUCTION STA. 10+36.076 -DRI-

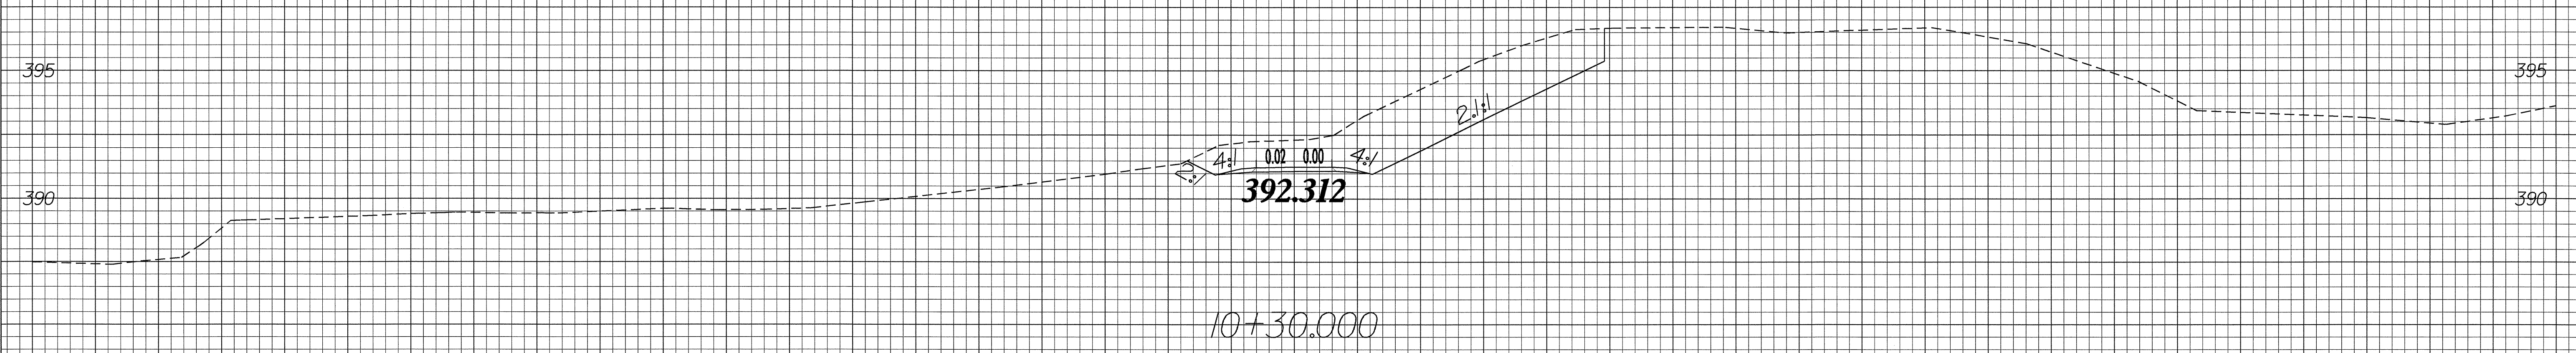

BEGIN CONSTRUCTION STA. 10+05.000 -DRI-

50 40 30 20 10 0 10 20 30 40 50

29-NOV-2008 10:23 AM
SC:\lancaster\2008\1023\DR1\DR1.dgn