


07/25/20

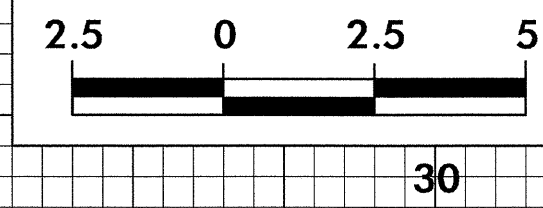


PROJECT REFERENCE NO.
B-3266

SHEET NO.
X-9

50 40 30 20 10 0 10 20 30 40 50

END PROJECT STA. 14+46.008 -L-

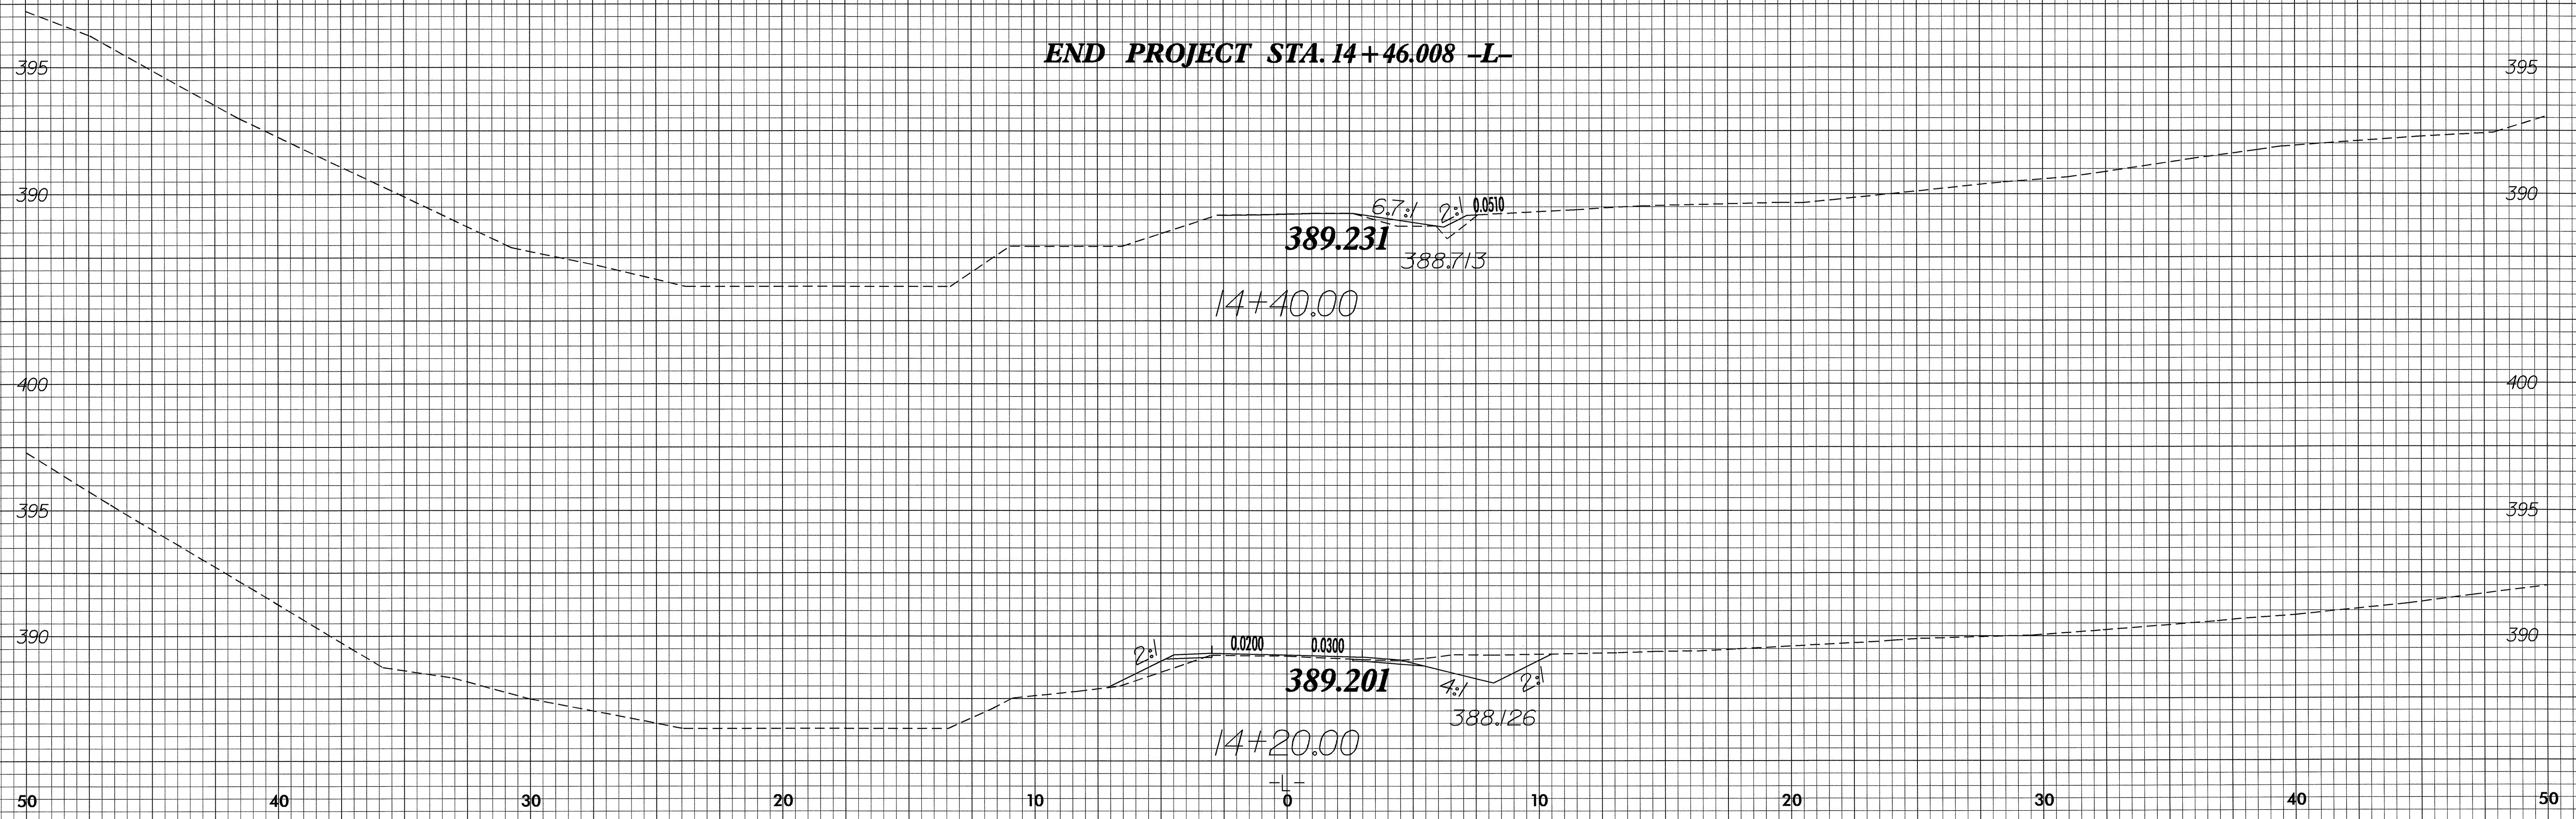

29-NOV-2004 10:22
 SCL\encas\car...
 AT 14+20.00