



07/15/20

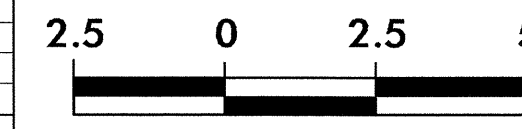

PROJECT REFERENCE NO.
B-3266

SHEET NO.
X-6

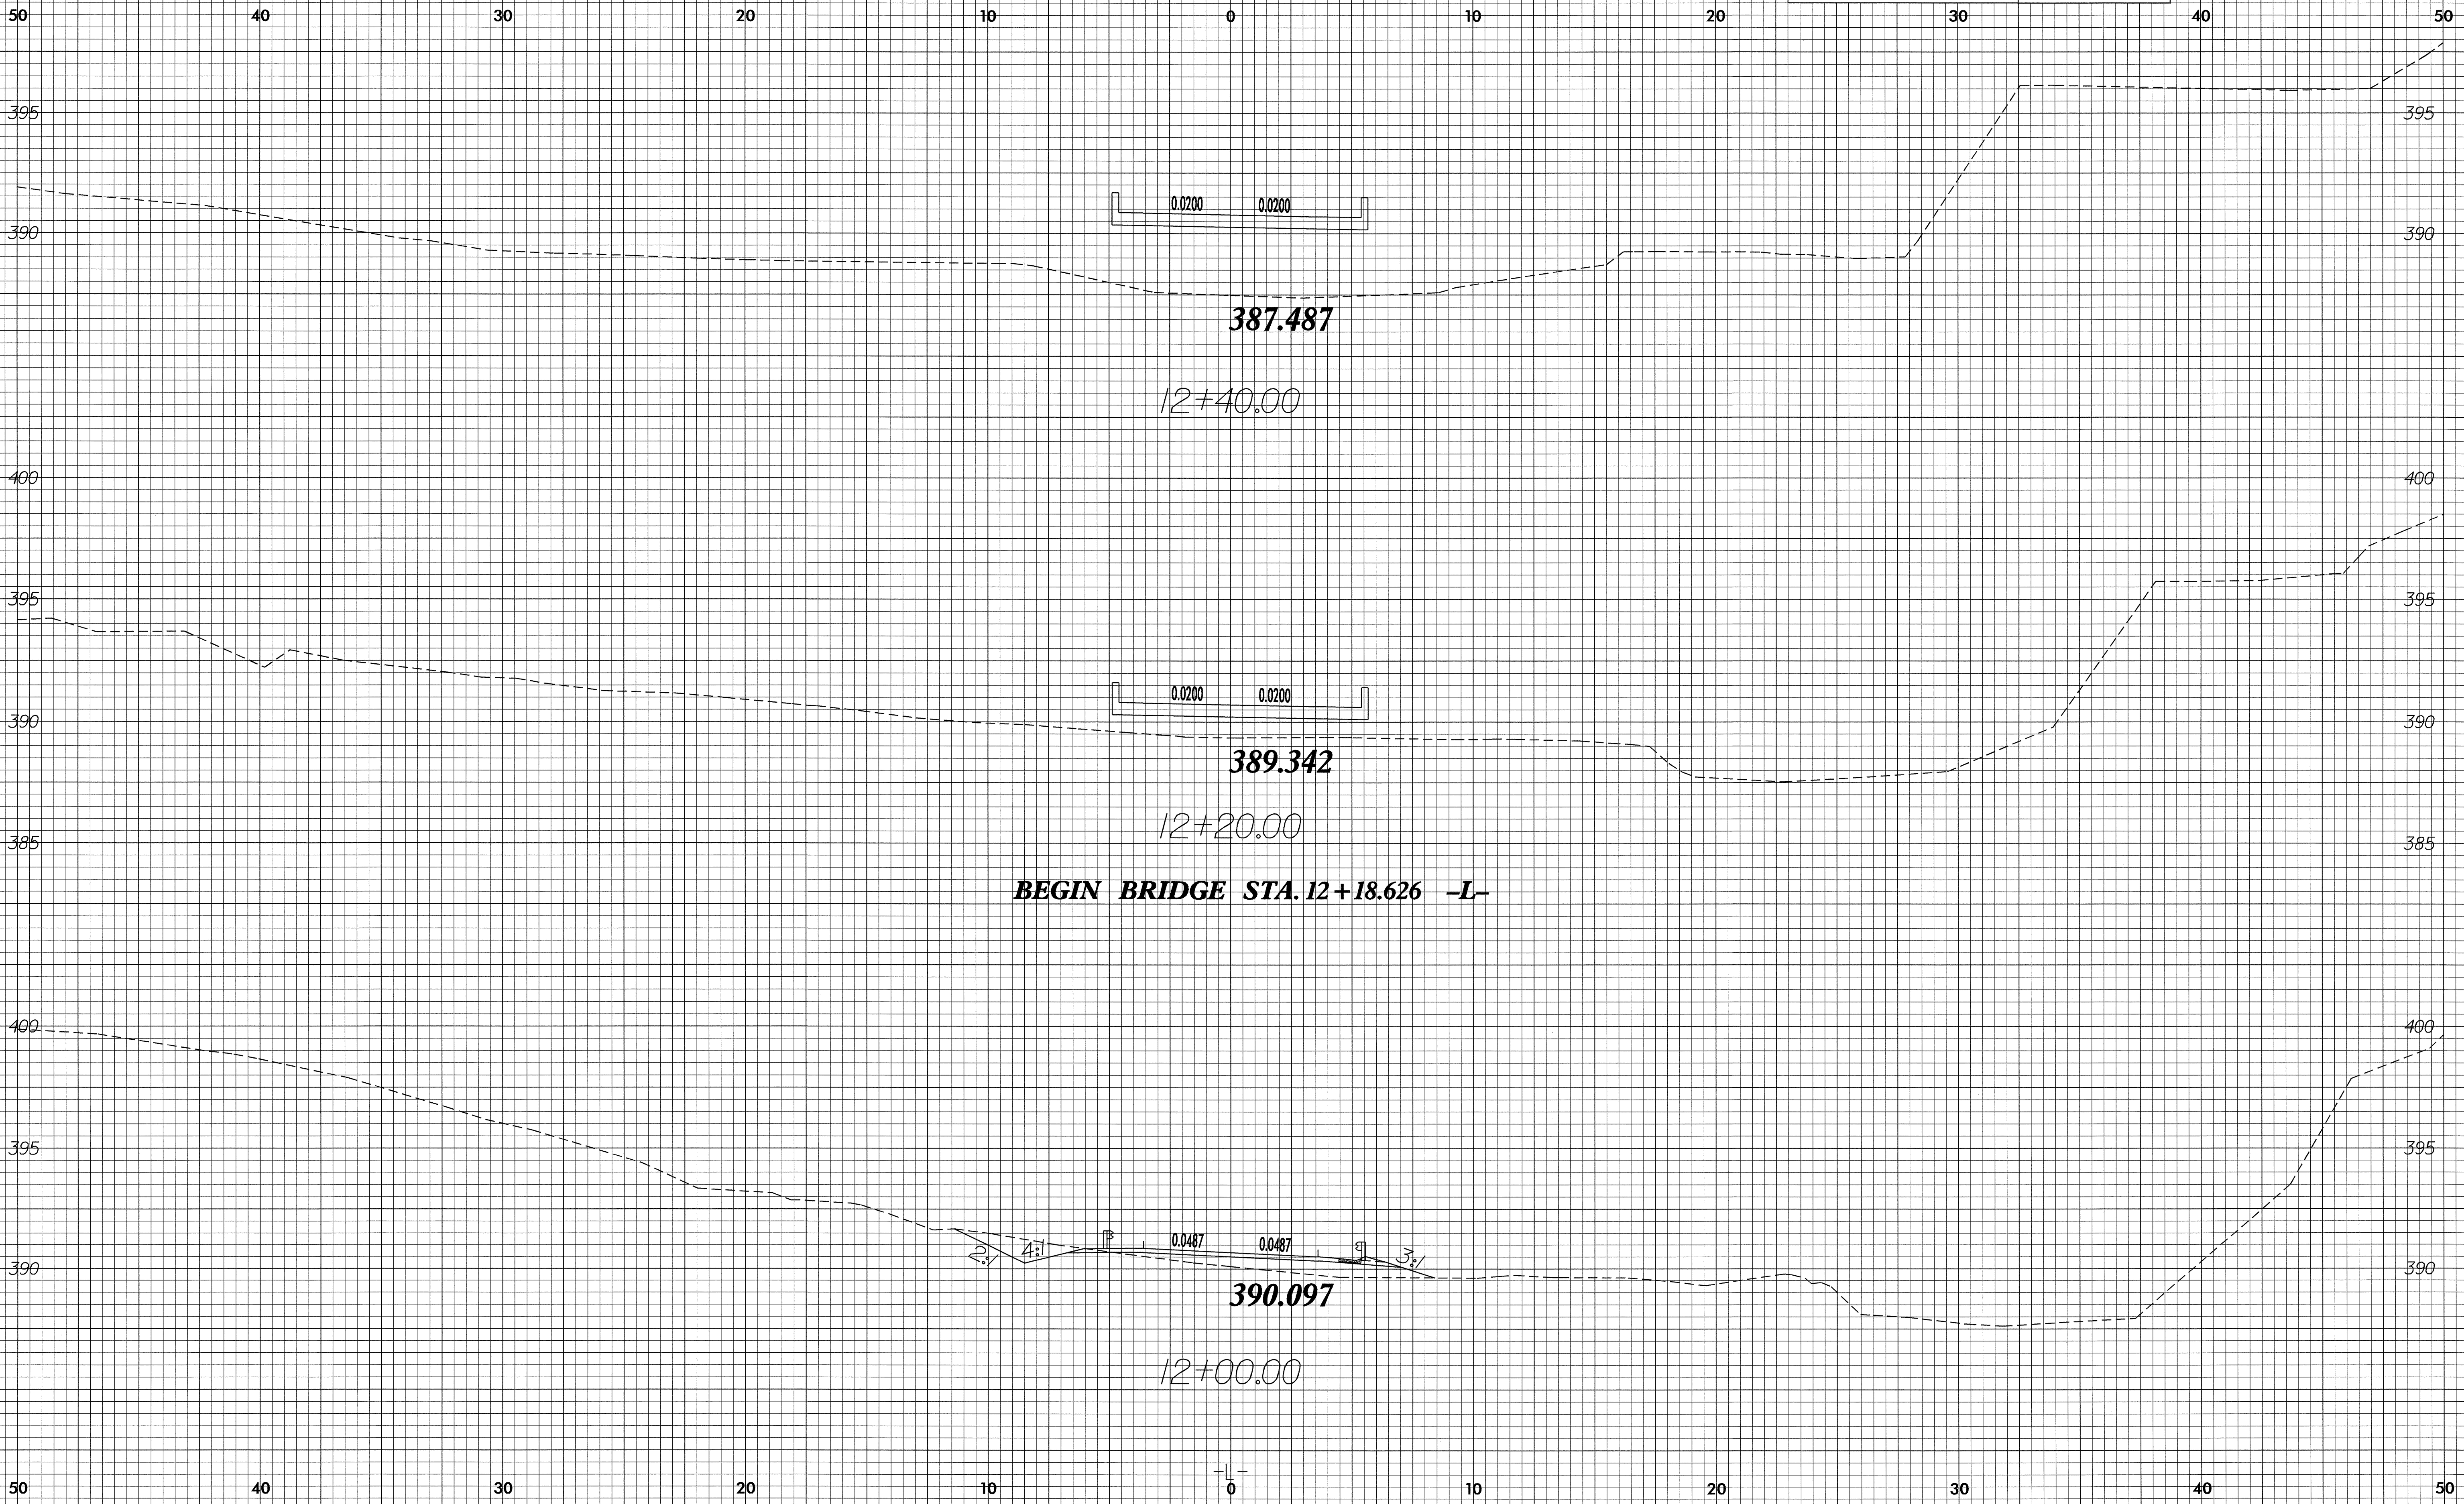

29-NOV-2004 10:21
SCLenaster