



10/25/08

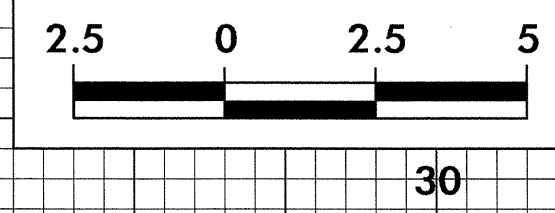

PROJECT REFERENCE NO. B-3266	SHEET NO. X-5
---------------------------------	------------------

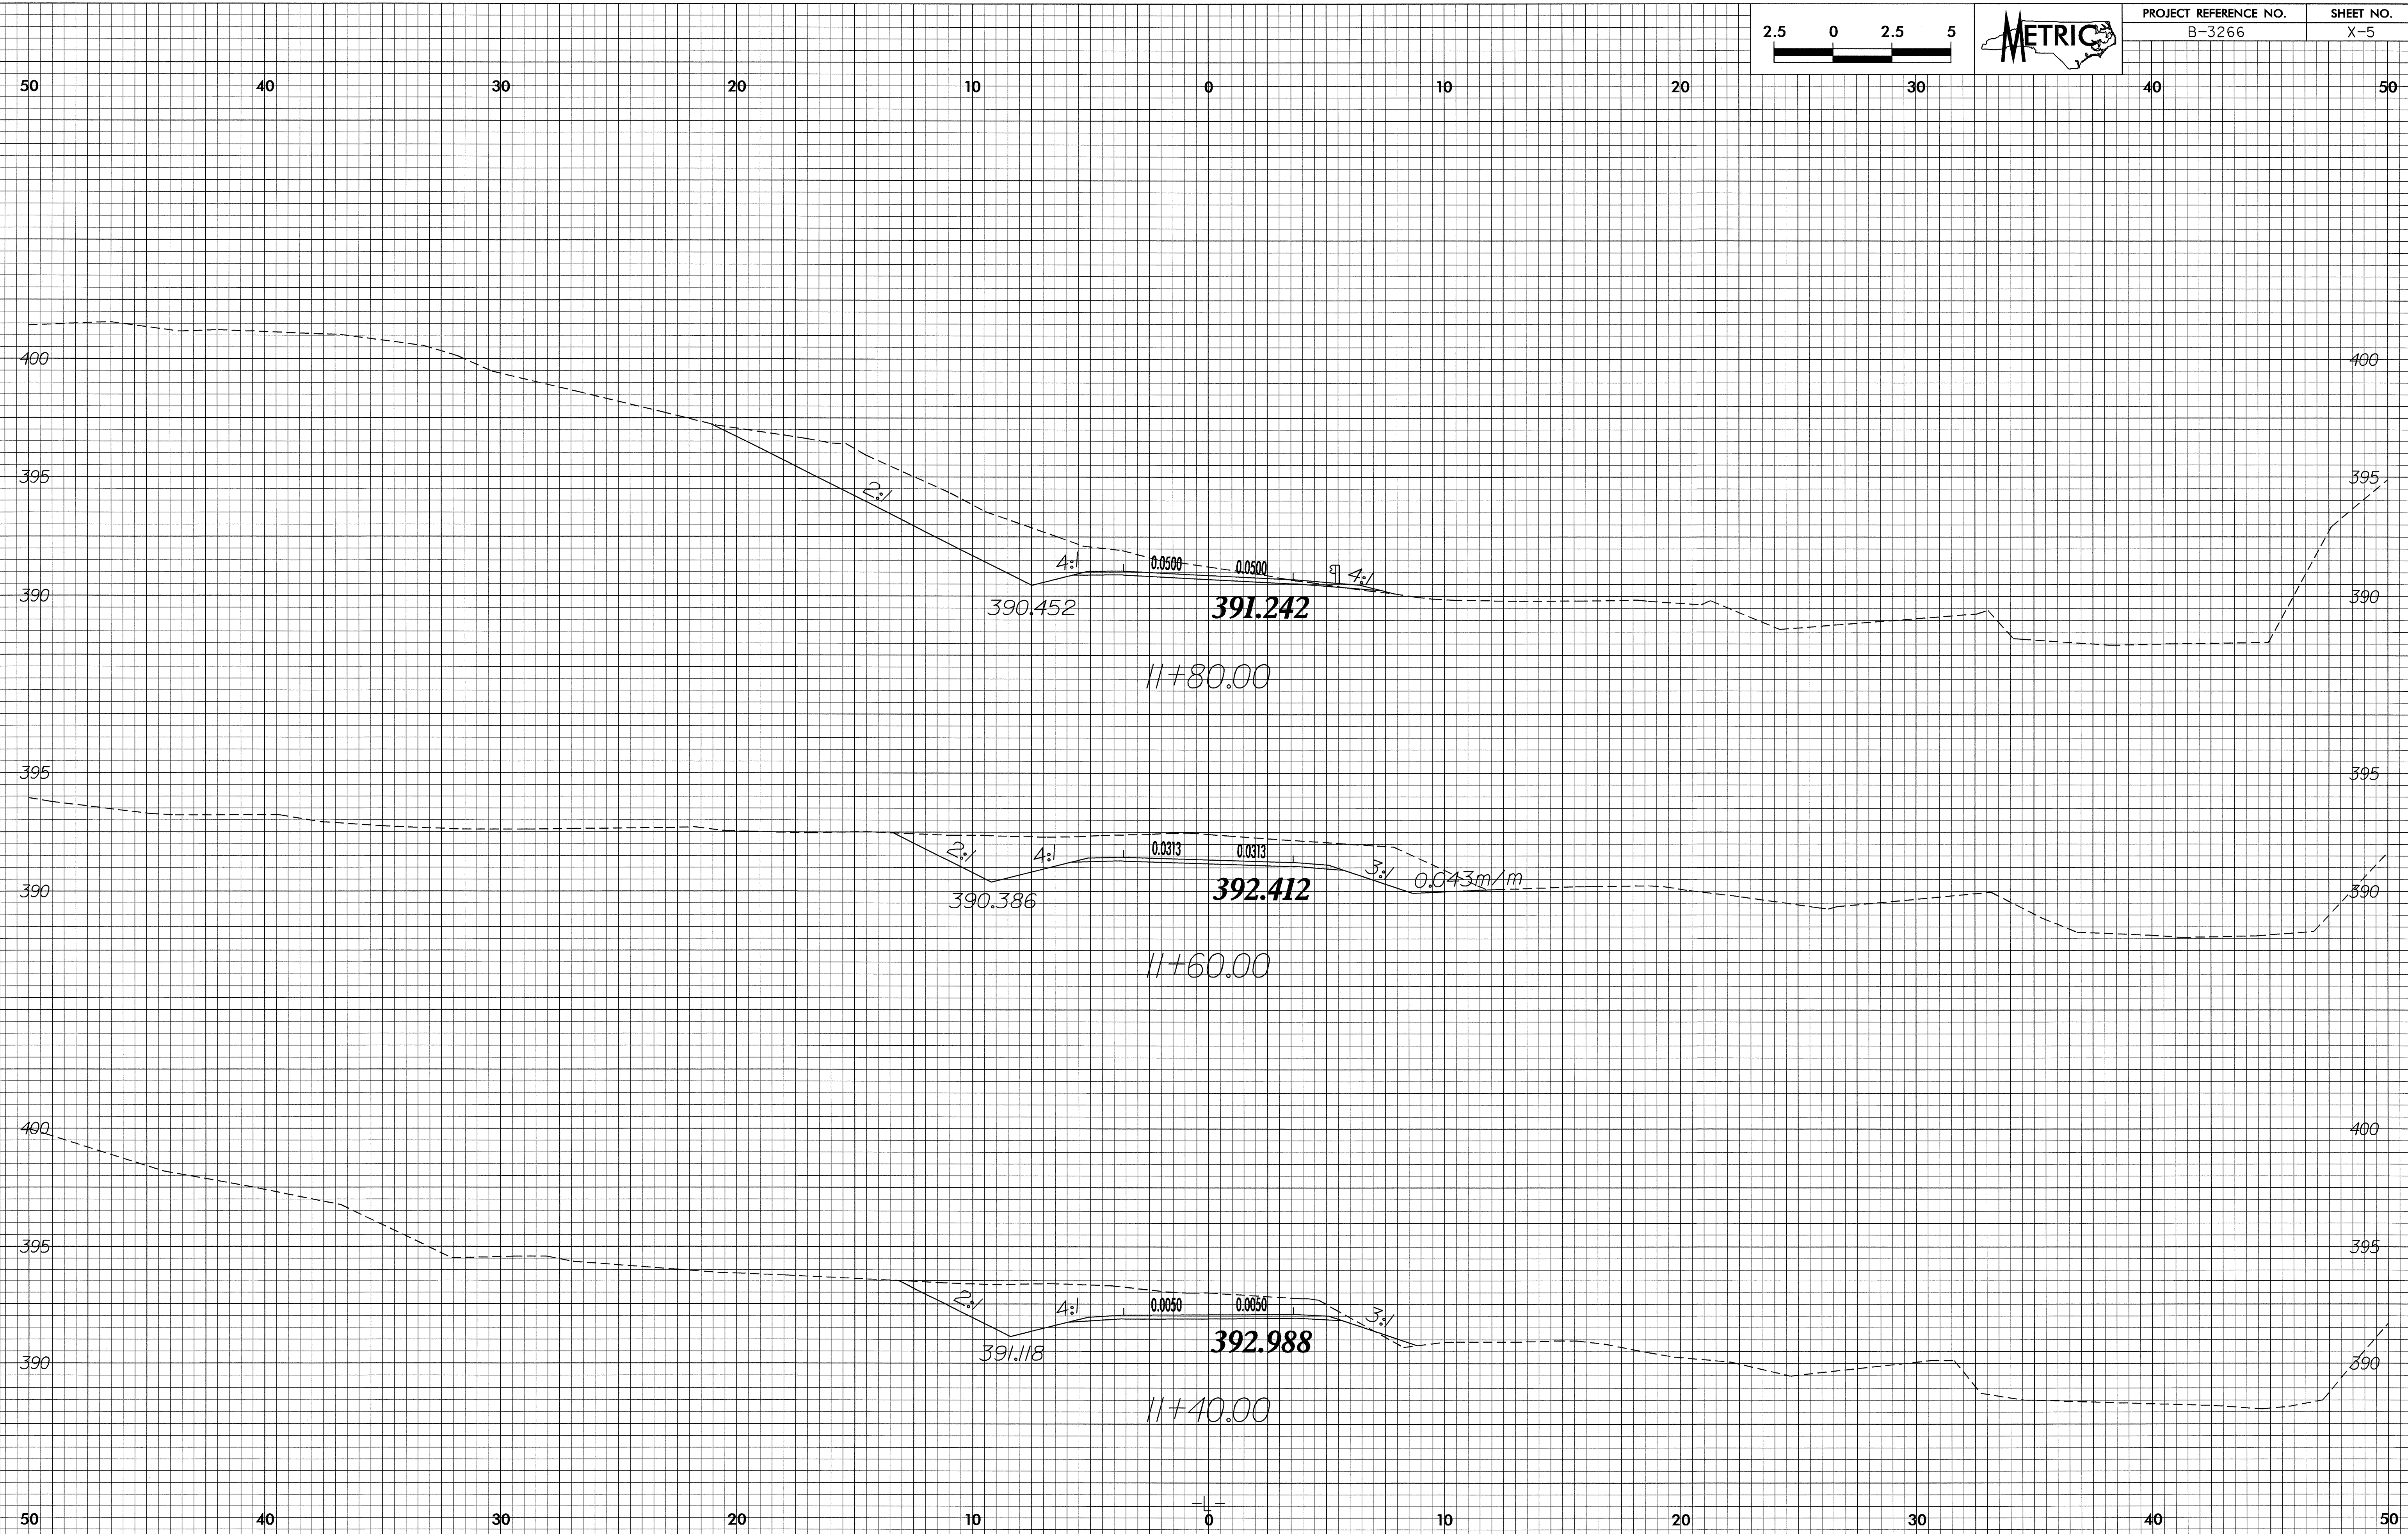

29-NOV-2004 10:21  
 SCLenester At 10/25/08 xpl.dgn