



10/26/09

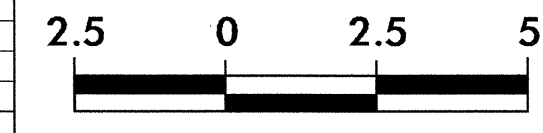

PROJECT REFERENCE NO.
B-3266

SHEET NO.
X-3

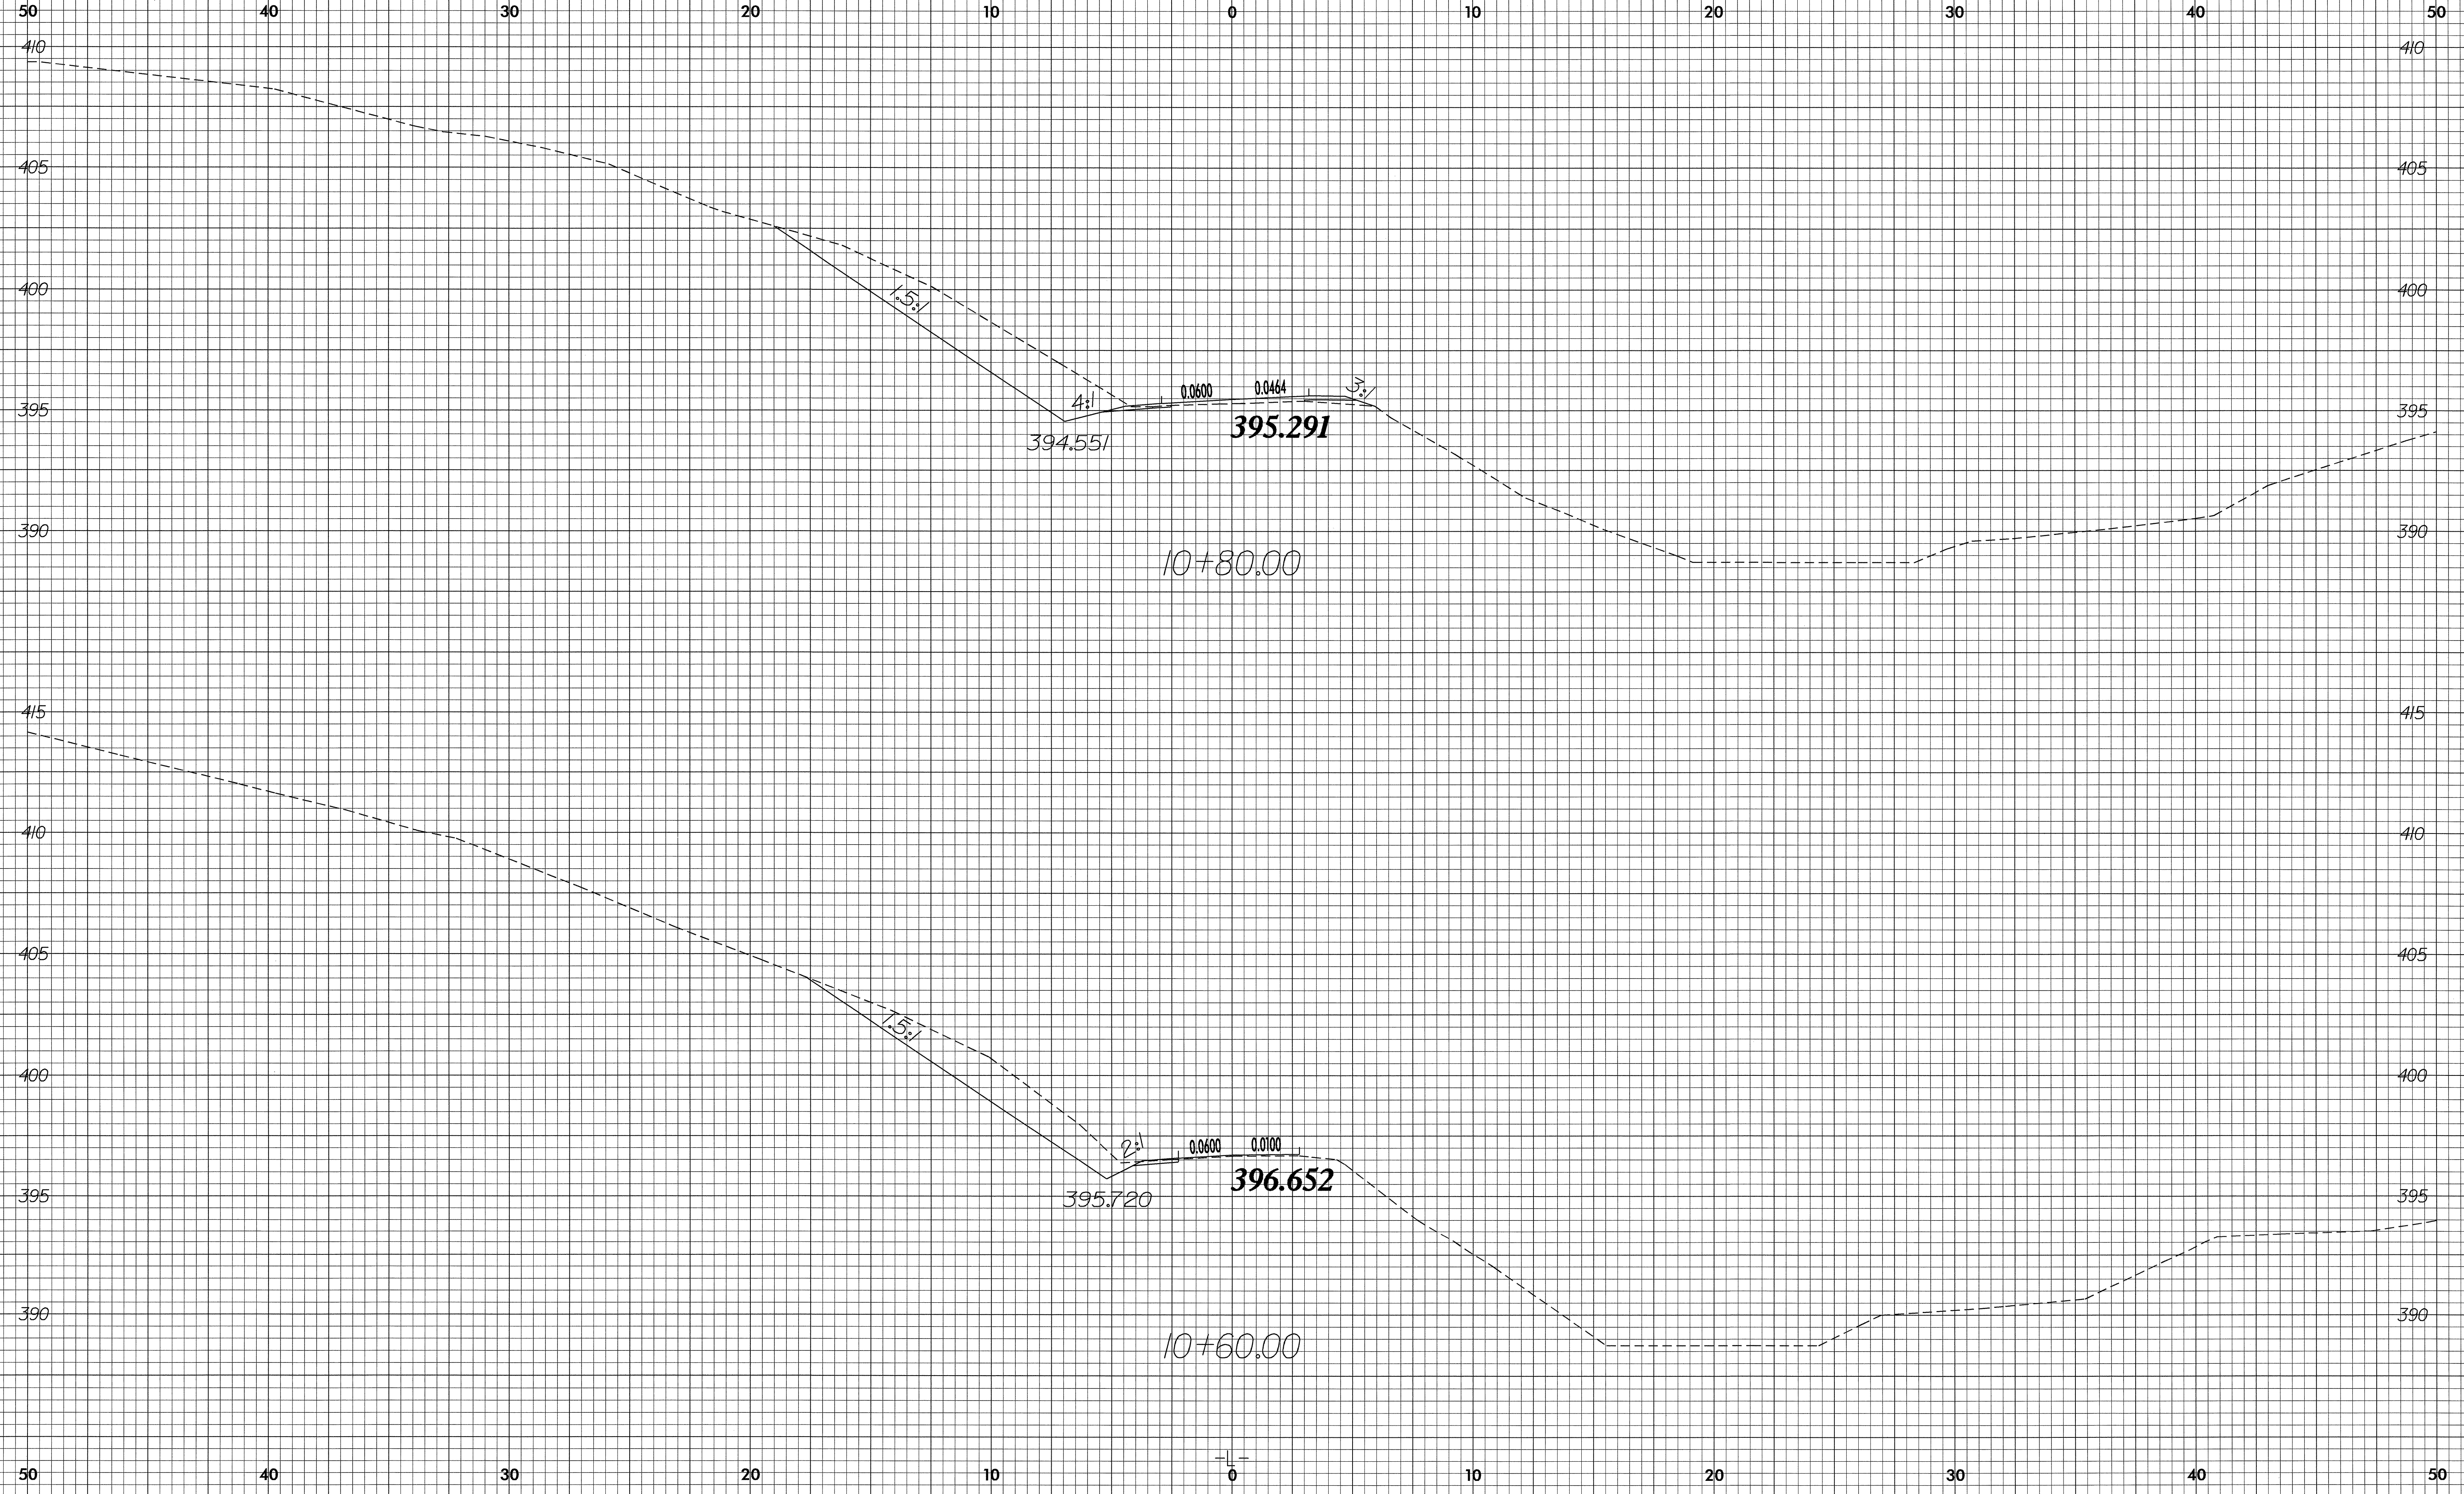

29-NOV-2004 10:21
SCL_enclaster