
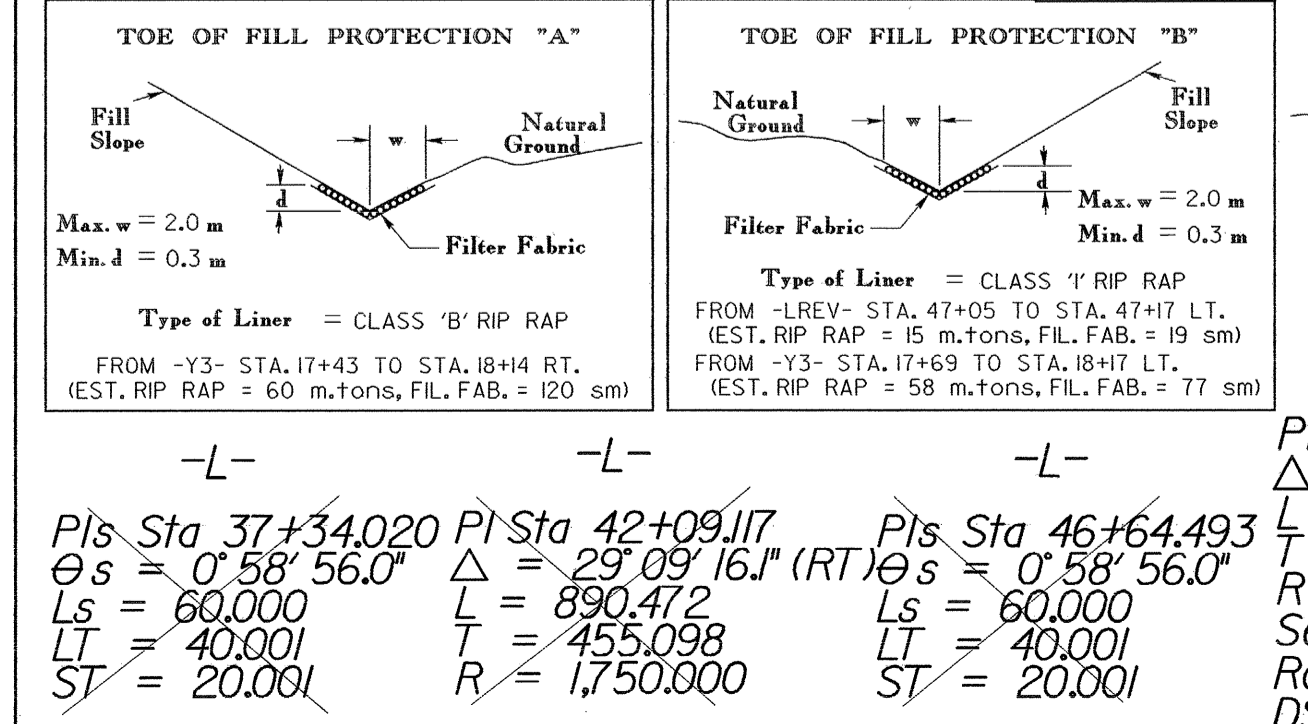


CHARLES H. WEST
 WILLIAM J. WELLS
 DB 438 PG 90
 DB 320 PG 76
 DB 559 PG 43

SEE SHEET 26
 MATCH LINE -Y4- STA 12+28.533

NOTE: GRADE ULTIMATE SECTION
 FROM -LREV- STA. 50+00 TO 51+20'


CONST. REV.
 R/W REV.

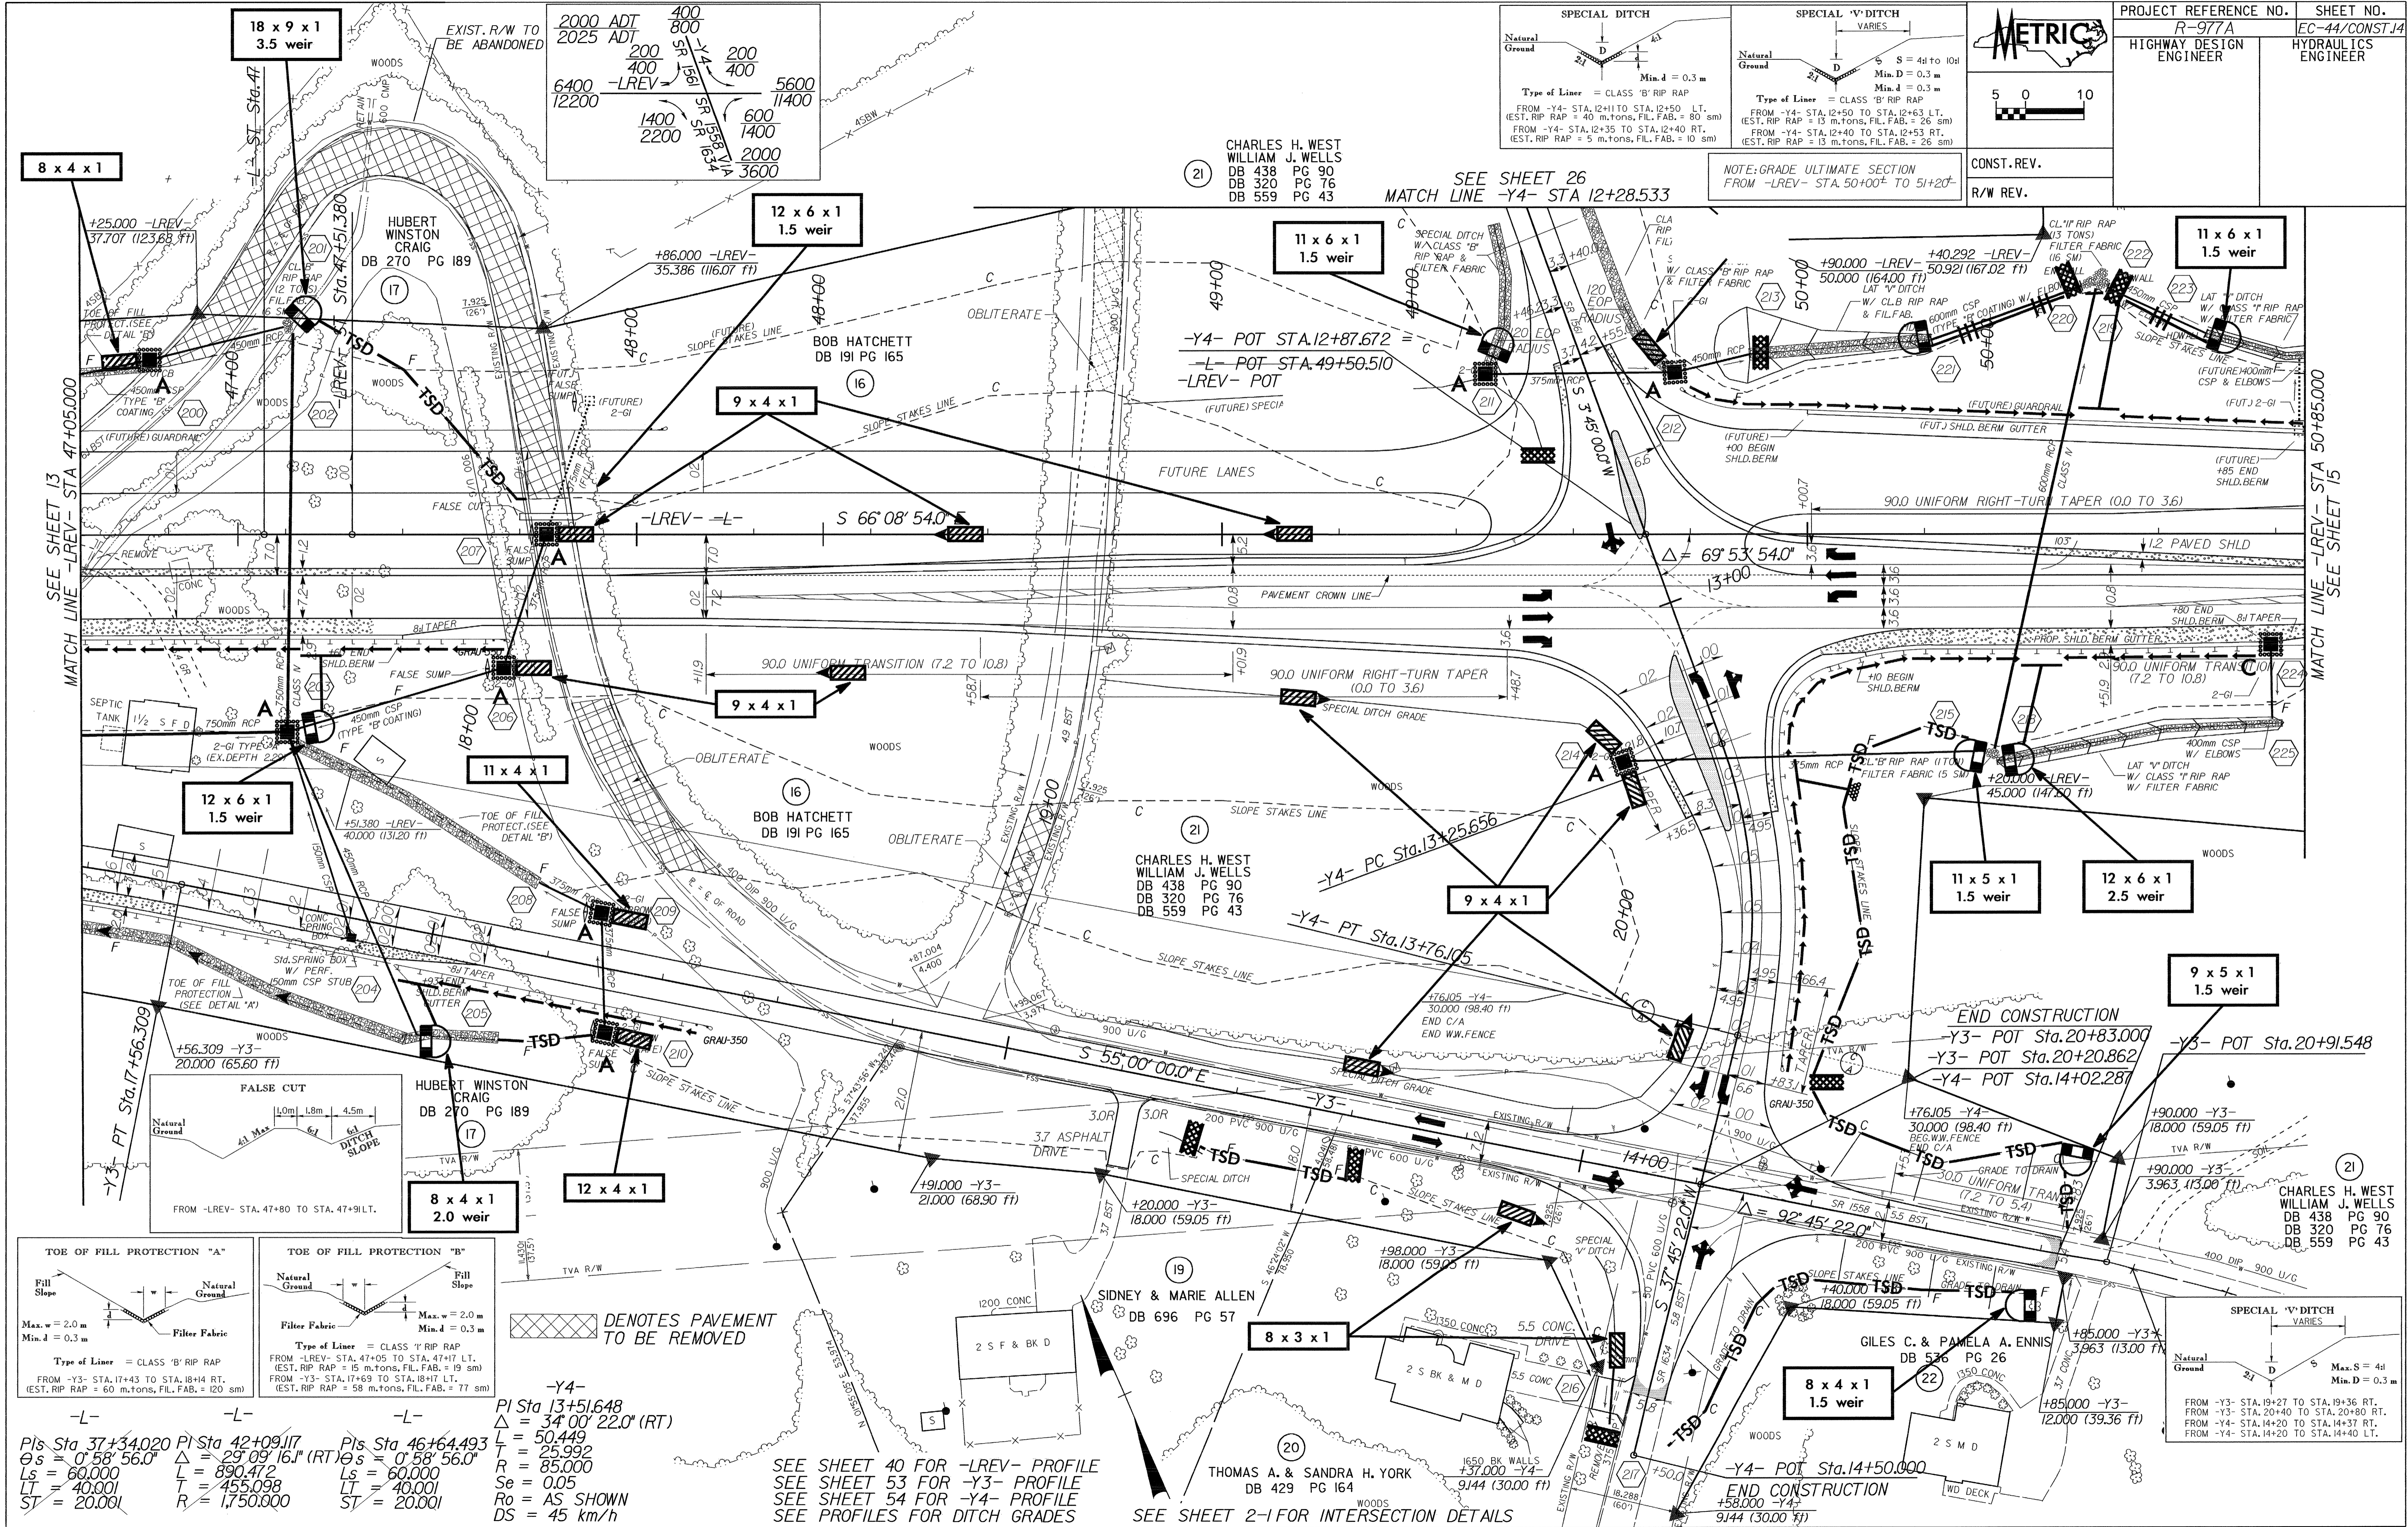

⊗ DENOTES PAVEMENT TO BE REMOVED

SEE SHEET 40 FOR -LREV- PROFILE
 SEE SHEET 53 FOR -Y3- PROFILE
 SEE SHEET 54 FOR -Y4- PROFILE
 SEE PROFILES FOR DITCH GRADES

SEE SHEET 2-1 FOR INTERSECTION DETAILS

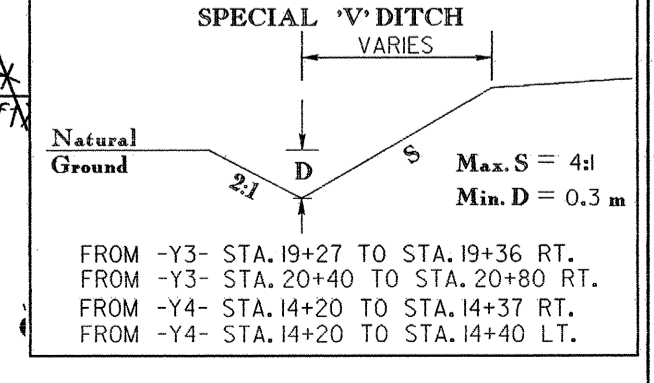

FROM -Y3- STA. 19+27 TO STA. 19+36 RT.
 FROM -Y3- STA. 20+40 TO STA. 20+80 RT.
 FROM -Y4- STA. 14+20 TO STA. 14+37 RT.
 FROM -Y4- STA. 14+20 TO STA. 14+40 LT.