


PROJECT REFERENCE NO.	R-977A	SHEET NO.	EC-36/CONST.6
HIGHWAY DESIGN ENGINEER		HYDRAULICS ENGINEER	
CONST. REV.		R/W REV.	

NOTE: GRADE ULTIMATE SECTION FROM -LCIB- STA.14+60± TO 23+80±

SEE SHEET 5-A FOR DETAILS OF BRIDGE TO PAVEMENT RELATIONSHIP

SEE SHEET 4-A FOR DITCH DETAILS

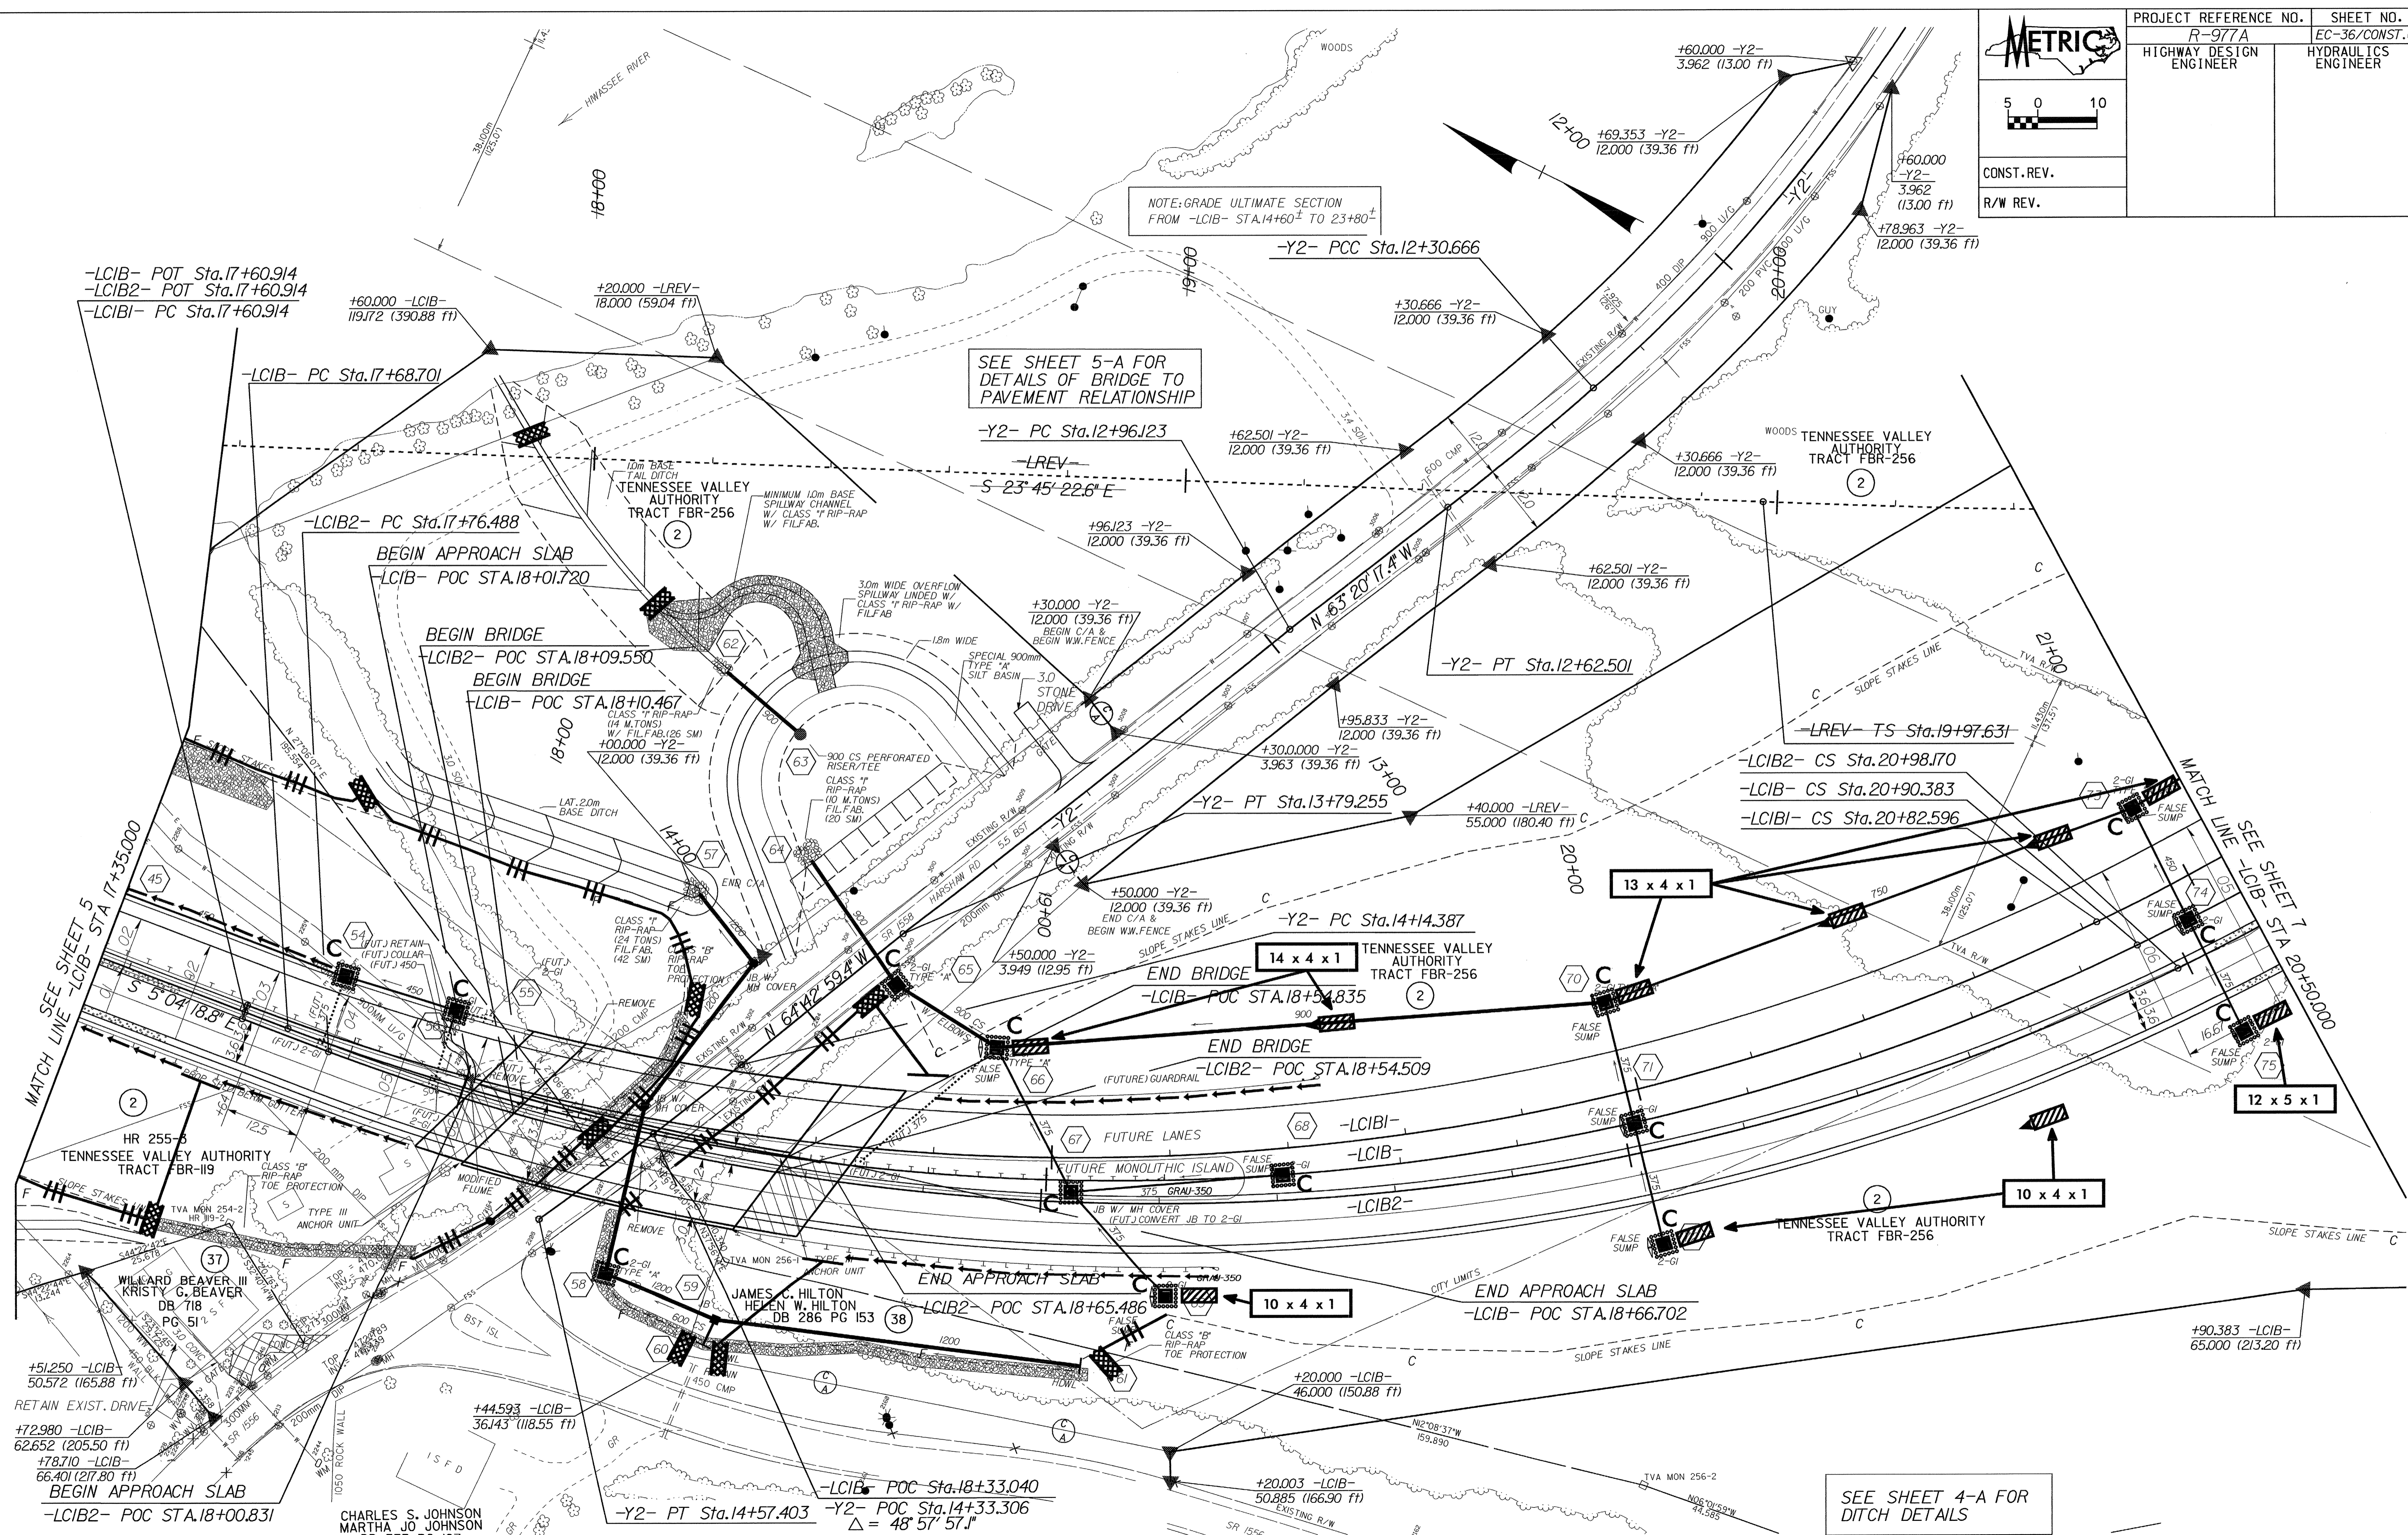

CHARLES S. JOHNSON
MARTHA JO JOHNSON
DB 333 PG 187