





PROJ. REFERENCE NO. R-977A	SHEET NO. PM-1
-------------------------------	-------------------

PAY ITEM	TOTAL QUANTITY	PAVEMENT MARKING SCHEDULE		QUANTITY BREAKDOWN
		SYMBOL	DESCRIPTION	
PAVEMENT MARKING LINES				
THERMOPLASTIC (100mm, 2.3mm)	22000	TA	WHITE EDGE LINE	22000
THERMOPLASTIC (100mm, 3.1mm)	26620	TC	3 m WHITE SKIP	363
		TD	0.5 m WHITE MINISKIP	160
		TE	WHITE SOLID LANE LINE	1250
		TF	3 m YELLOW SKIP	338
		TH	YELLOW SINGLE CENTER LINE	1350
		TI	YELLOW DOUBLE CENTER LINE	23000
THERMOPLASTIC (200mm, 2.3mm)	160	TQ	WHITE DIAGONAL	20
		TT	YELLOW DIAGONAL	140
THERMOPLASTIC (600mm, 3.1mm)	240	T2	WHITE STOP BAR	240
THERMOPLASTIC SYMBOL (2.3mm)	87	UA	LEFT TURN ARROW	33
		UB	RIGHT TURN ARROW	18
		UC	STRAIGHT ARROW	30
		UD	COMBINATION STRAIGHT & LEFT TURN ARROW	2
		UE	COMBINATION STRAIGHT & RIGHT TURN ARROW	4
PAVEMENT MARKERS				
SNOWPLOWABLE RAISED	1030	MH	YELLOW & YELLOW	600
		MI	CRYSTAL & RED	430

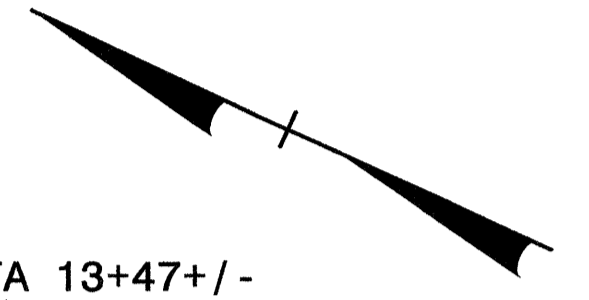

-Y1C1B- STA 13+47+/-
TIE TO EXIST. PAV'T MARKING

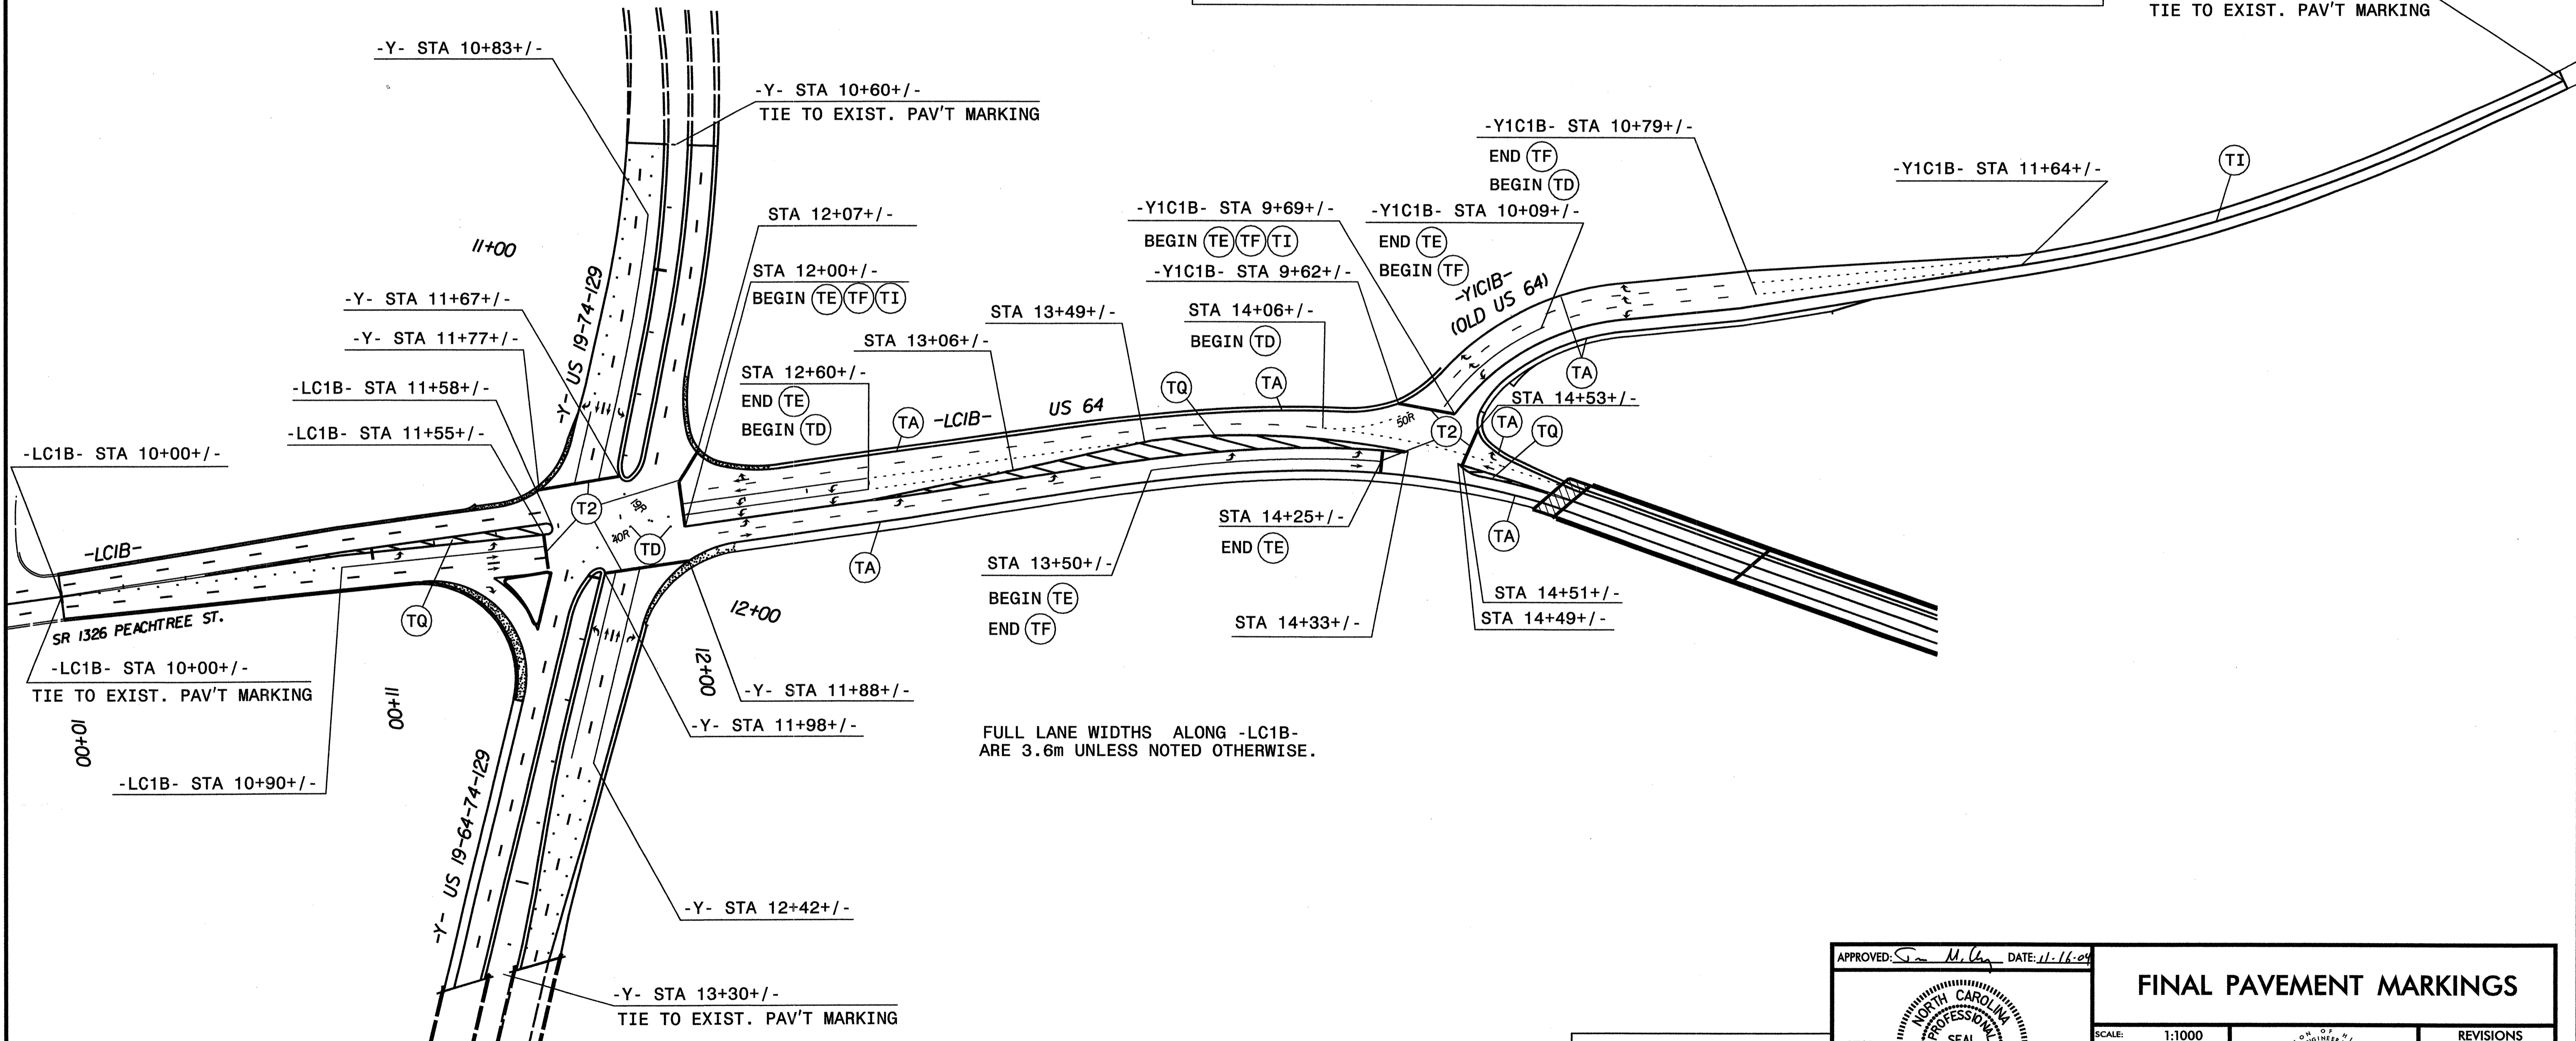

FULL LANE WIDTHS ALONG -LC1B-
ARE 3.6m UNLESS NOTED OTHERWISE.

NOTE: SEE NCDOT STD. 1205.04 & 1205.05 FOR STANDARD PAVEMENT MARKINGS
SEE ROADWAY DETAIL SHEET 2-H FOR EDGELINE RADII AT INTERSECTIONS

LOCHNER
H. W. LOCHNER, INC.
2840 PLAZA PLACE, SUITE 202
RALEIGH, NC 27612

APPROVED: *[Signature]* DATE: 11-16-04

FINAL PAVEMENT MARKINGS

SCALE: 1:1000		REVISIONS
DATE: 8/30/2004		
DWG. BY: TAM		
DESIGN BY: TAM		
REVIEWED BY: SCB		