


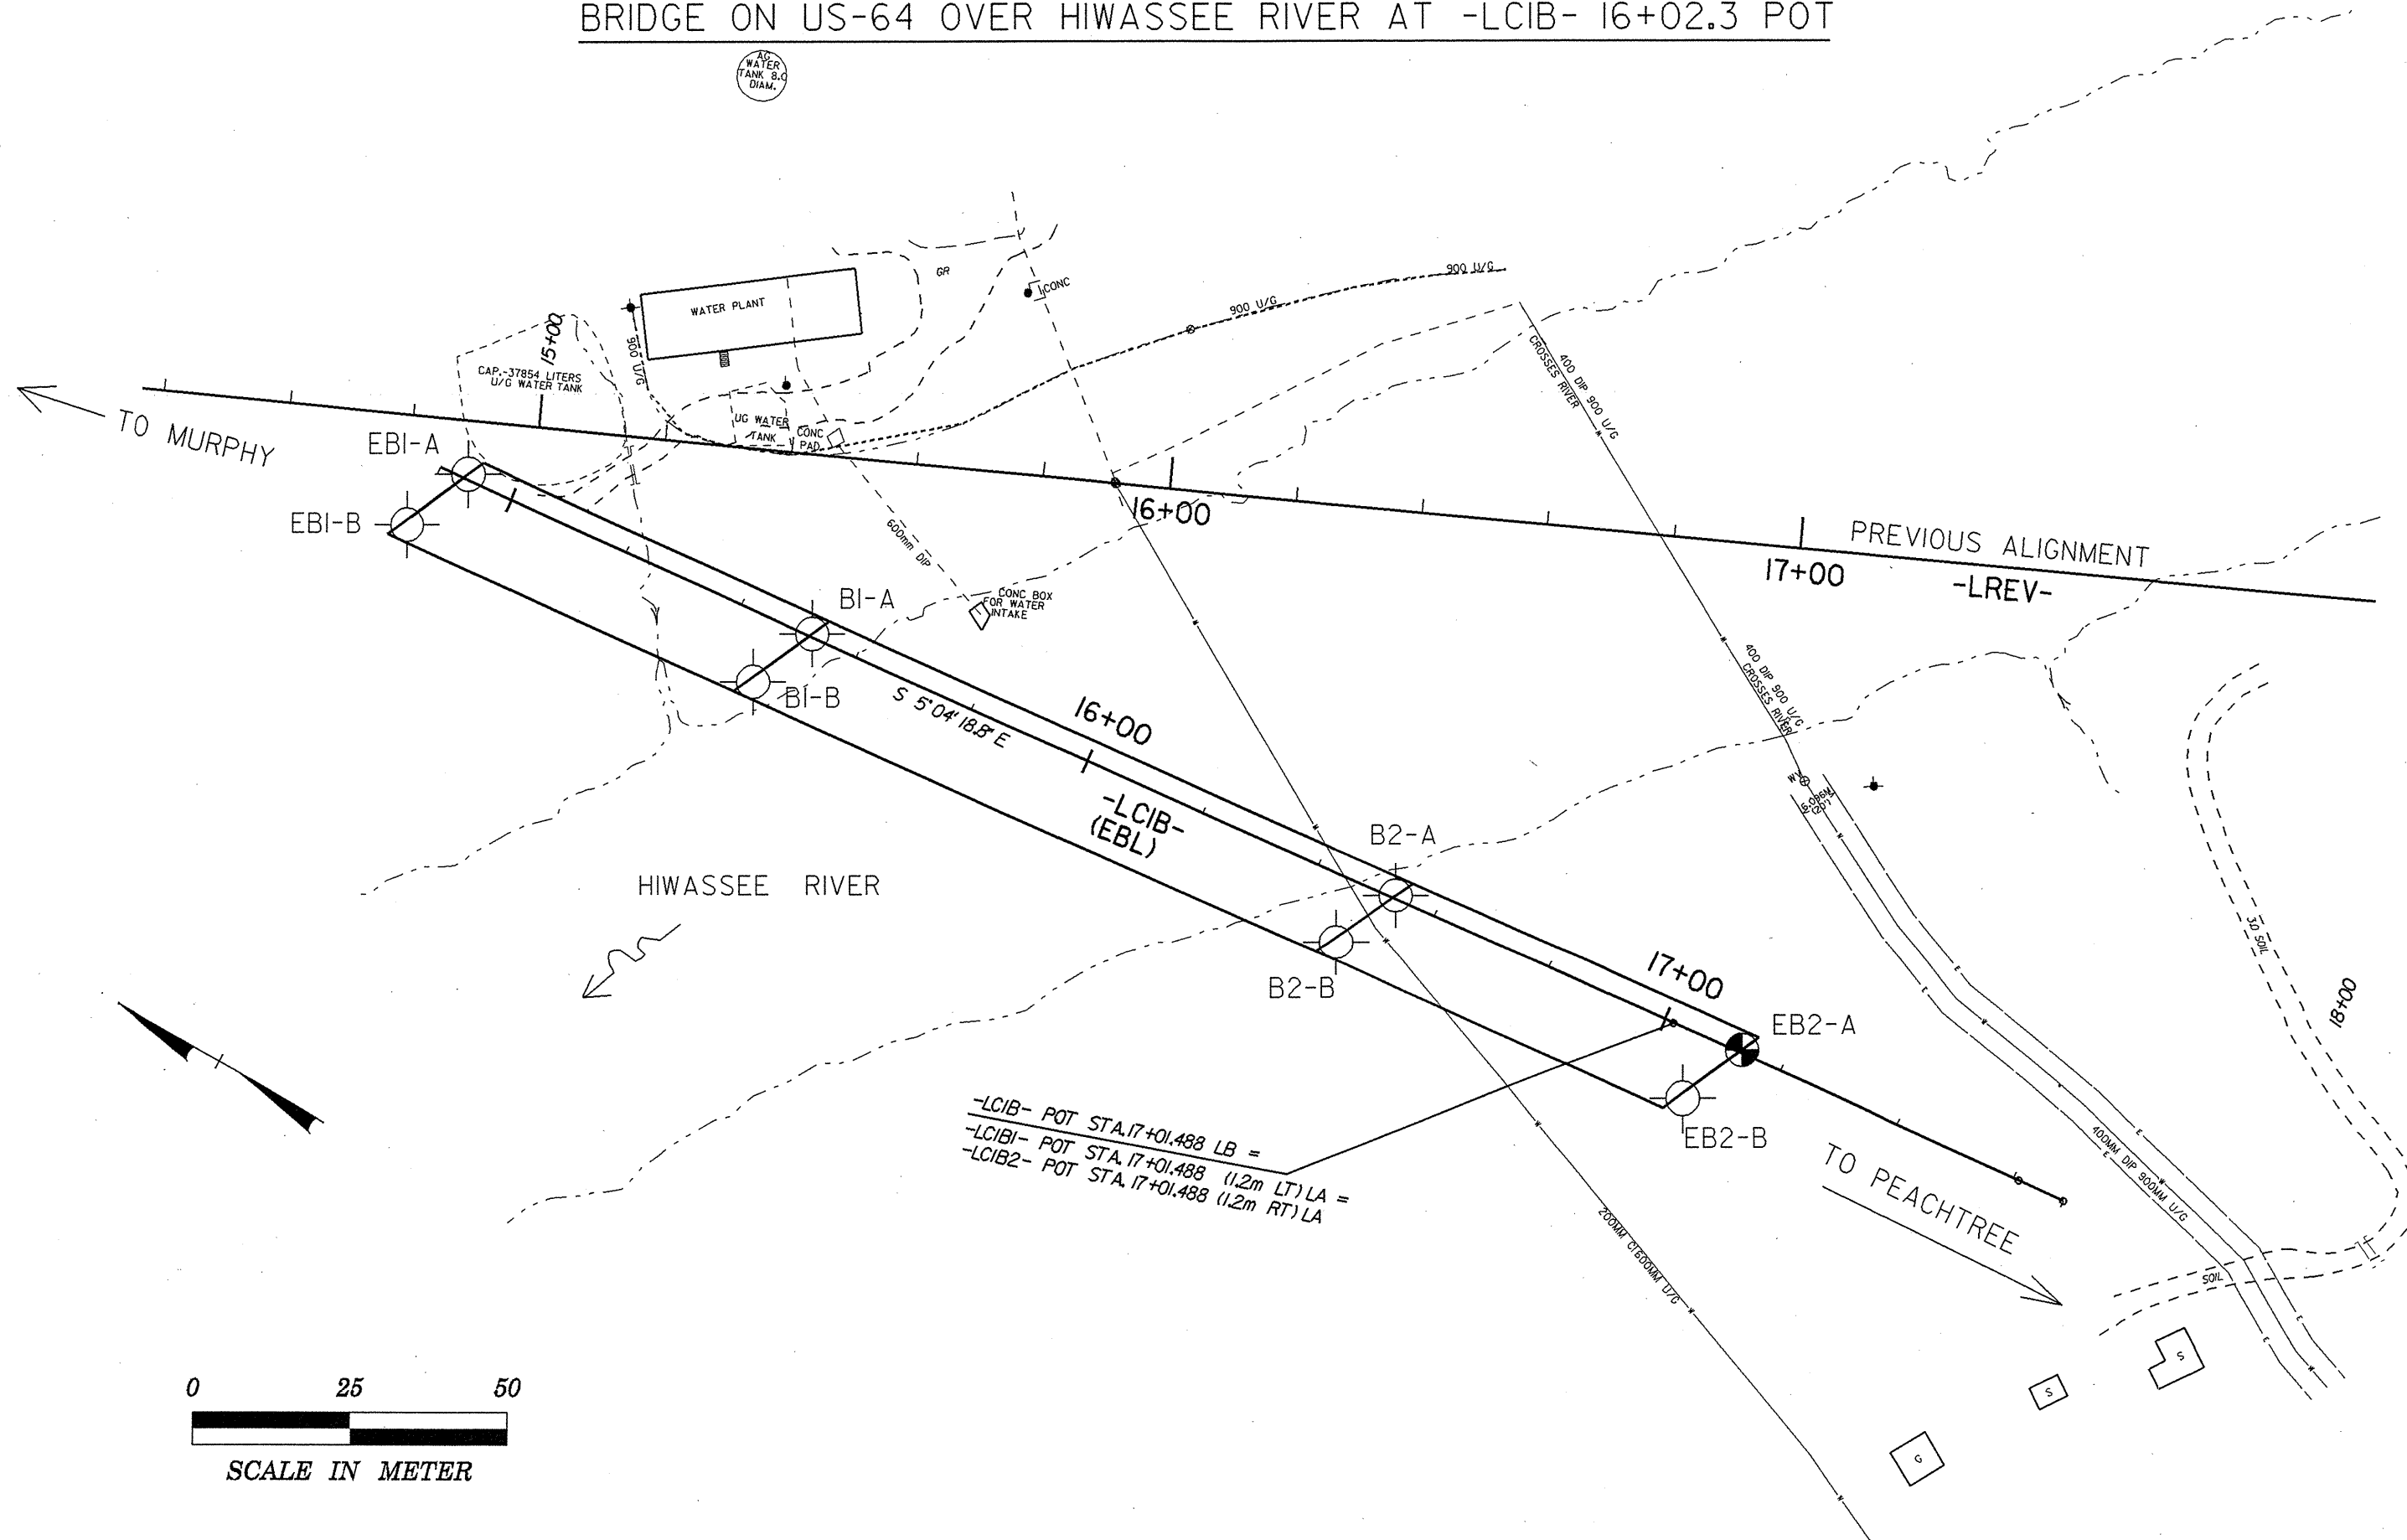

BORING LOCATIONS

BRIDGE ON US-64 OVER HIWASSEE RIVER AT -LCIB- 16+02.3 POT



-LCIB- POT STA. 17+01.488 LB =
 -LCIB1- POT STA. 17+01.488 (1.2m LT) LA =
 -LCIB2- POT STA. 17+01.488 (1.2m RT) LA =

