


SECTION THROUGH EB1 ON SKEW

PROJECT 34357.11
COUNTY CHEROKEE
SHEET 8 OF 14

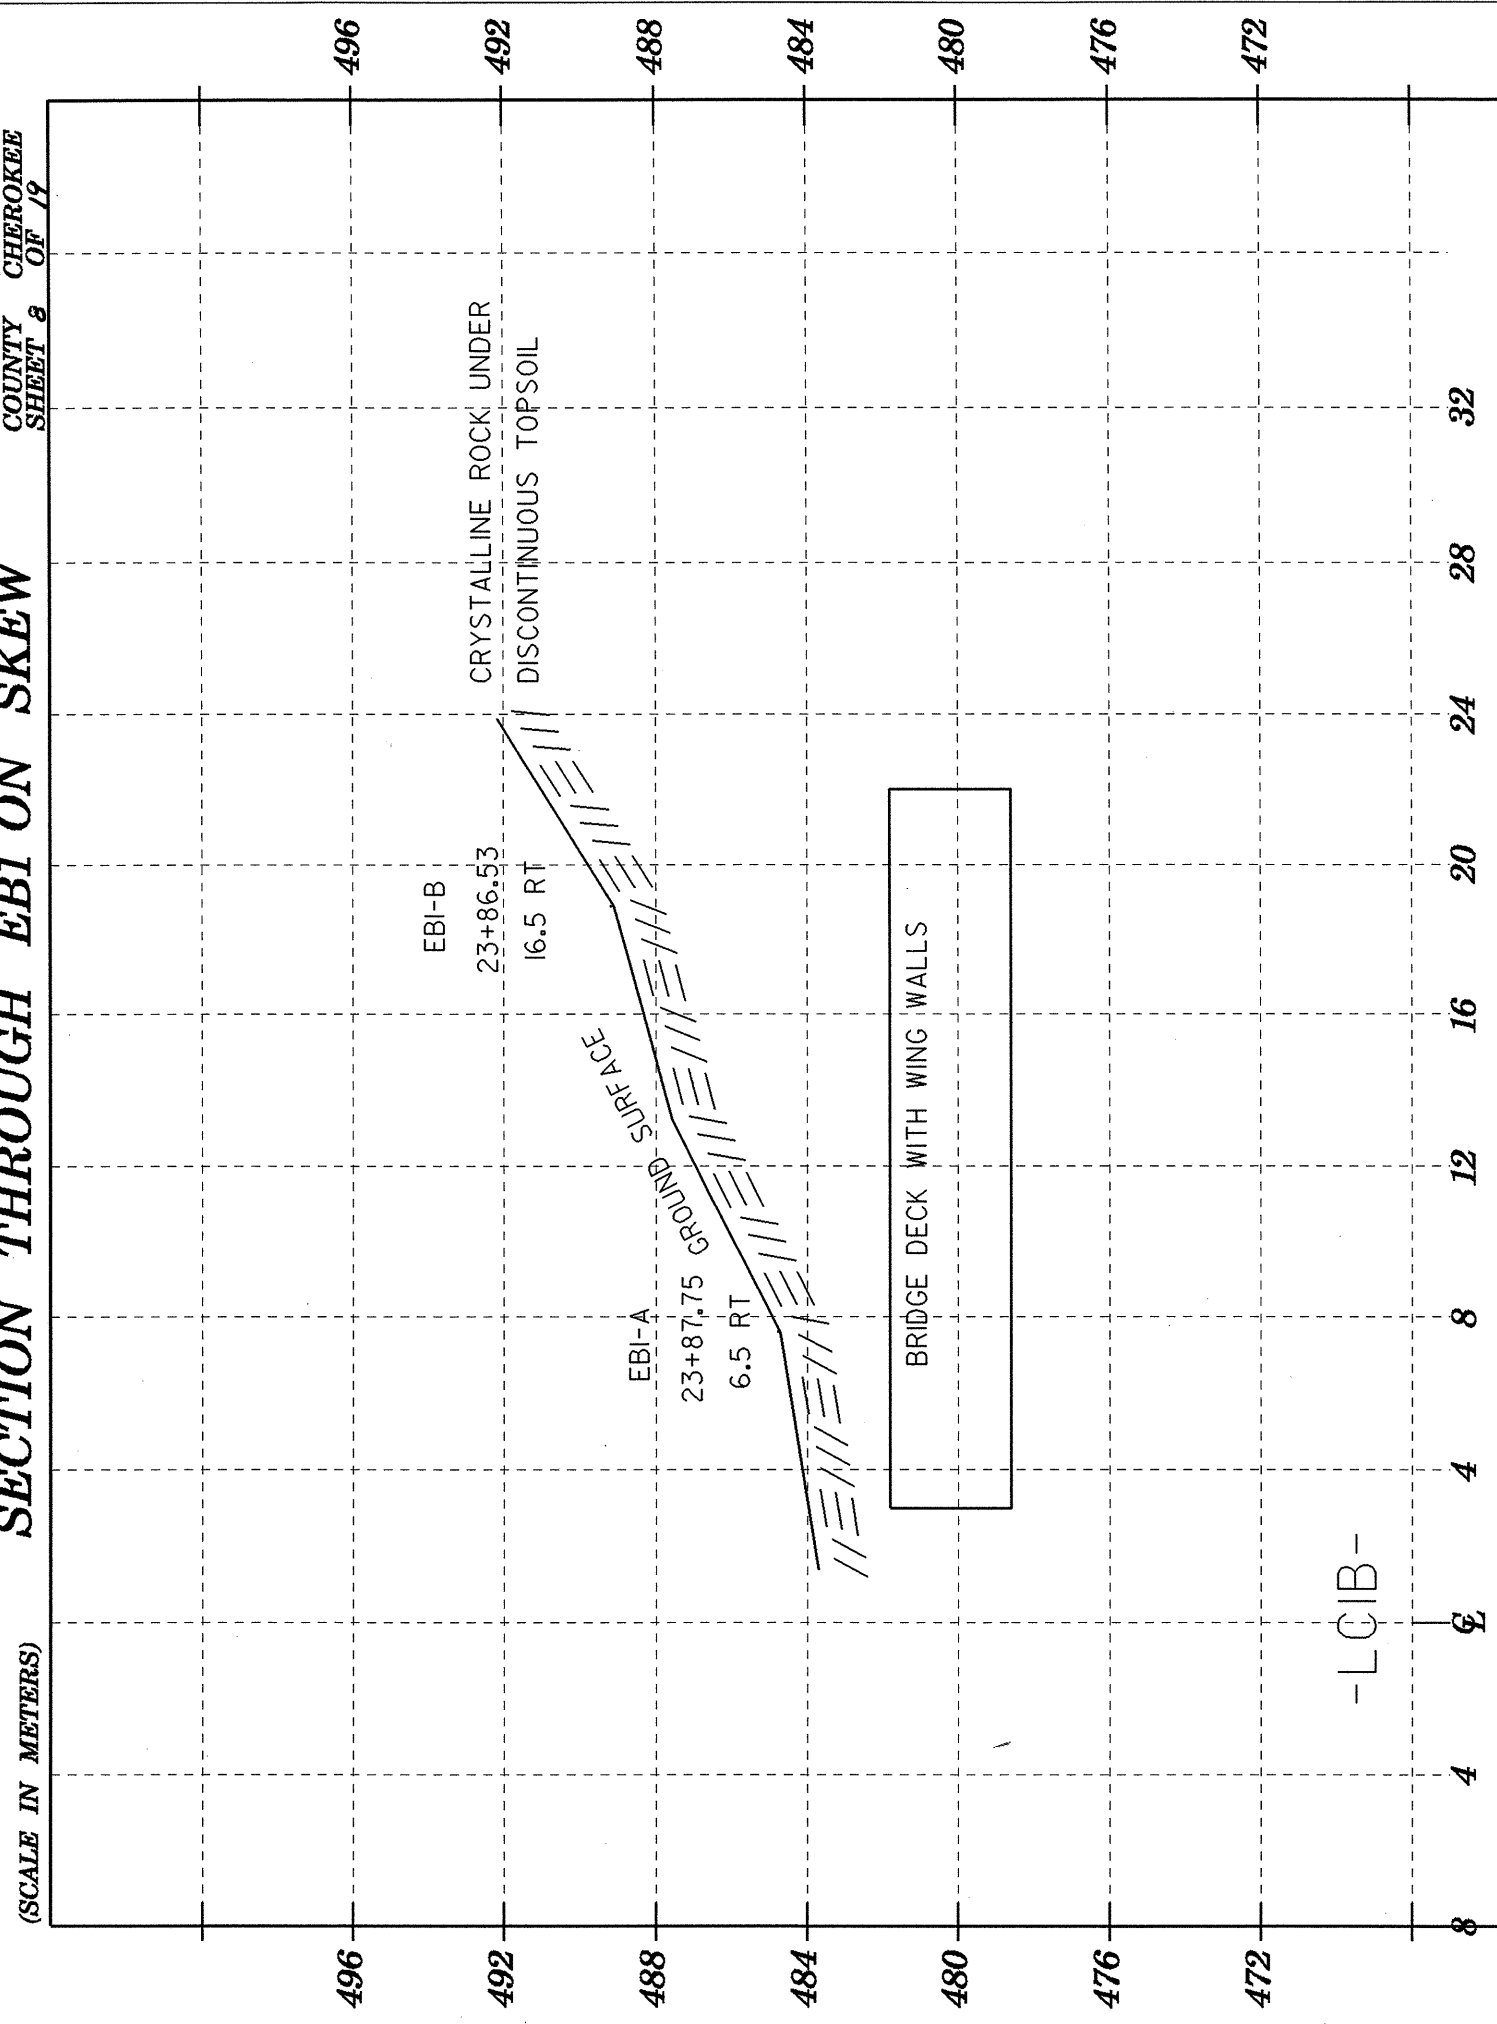

SECTION THROUGH BI ON SKEW

PROJECT 34357.11
COUNTY CHEROKEE
SHEET 8 OF 14

