


# 8.1910203 / R-977A CHEROKEE COUNTY

PROPOSED BRIDGE ON US 64, BETWEEN SR 1558 and NC 141, OVER THE HIWASSEE RIVER  
BRIDGE No. 4

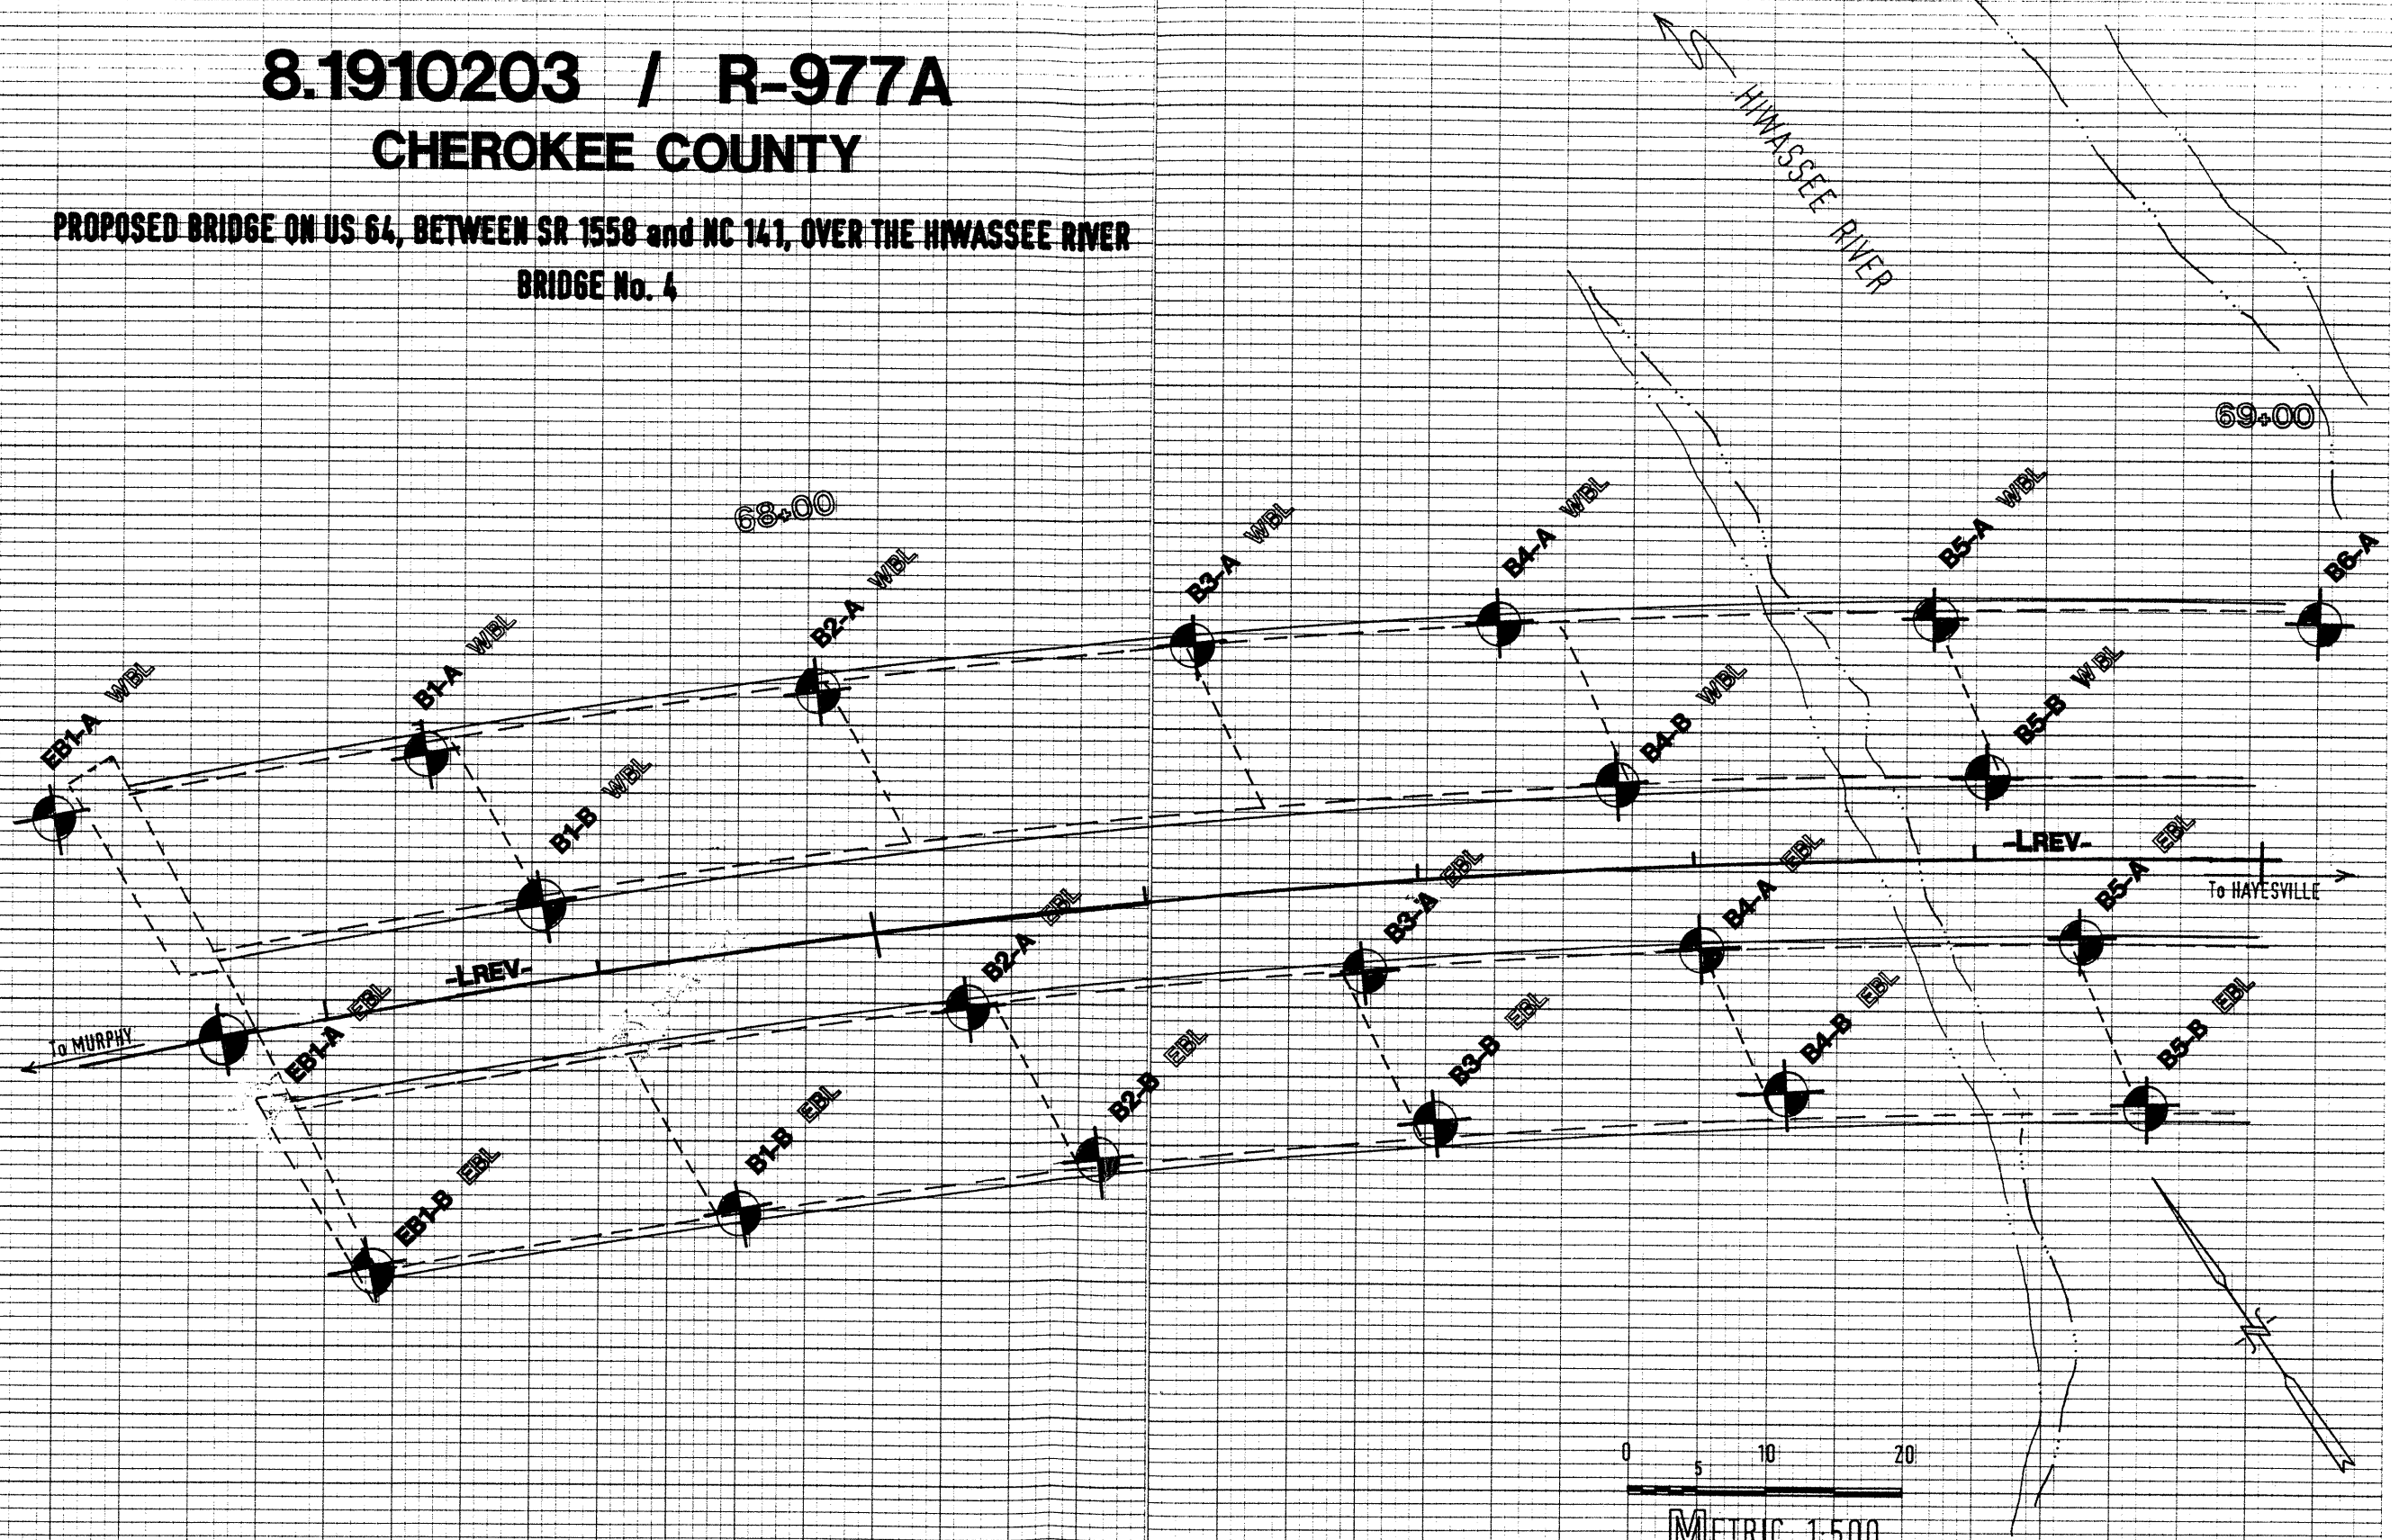

46 1610

5 X 5 TO THE CENTIMETER 18 X 24 CM.  
KEUFFEL & ESSER CO. MADE IN U.S.A.