


PROFILE RIGHT

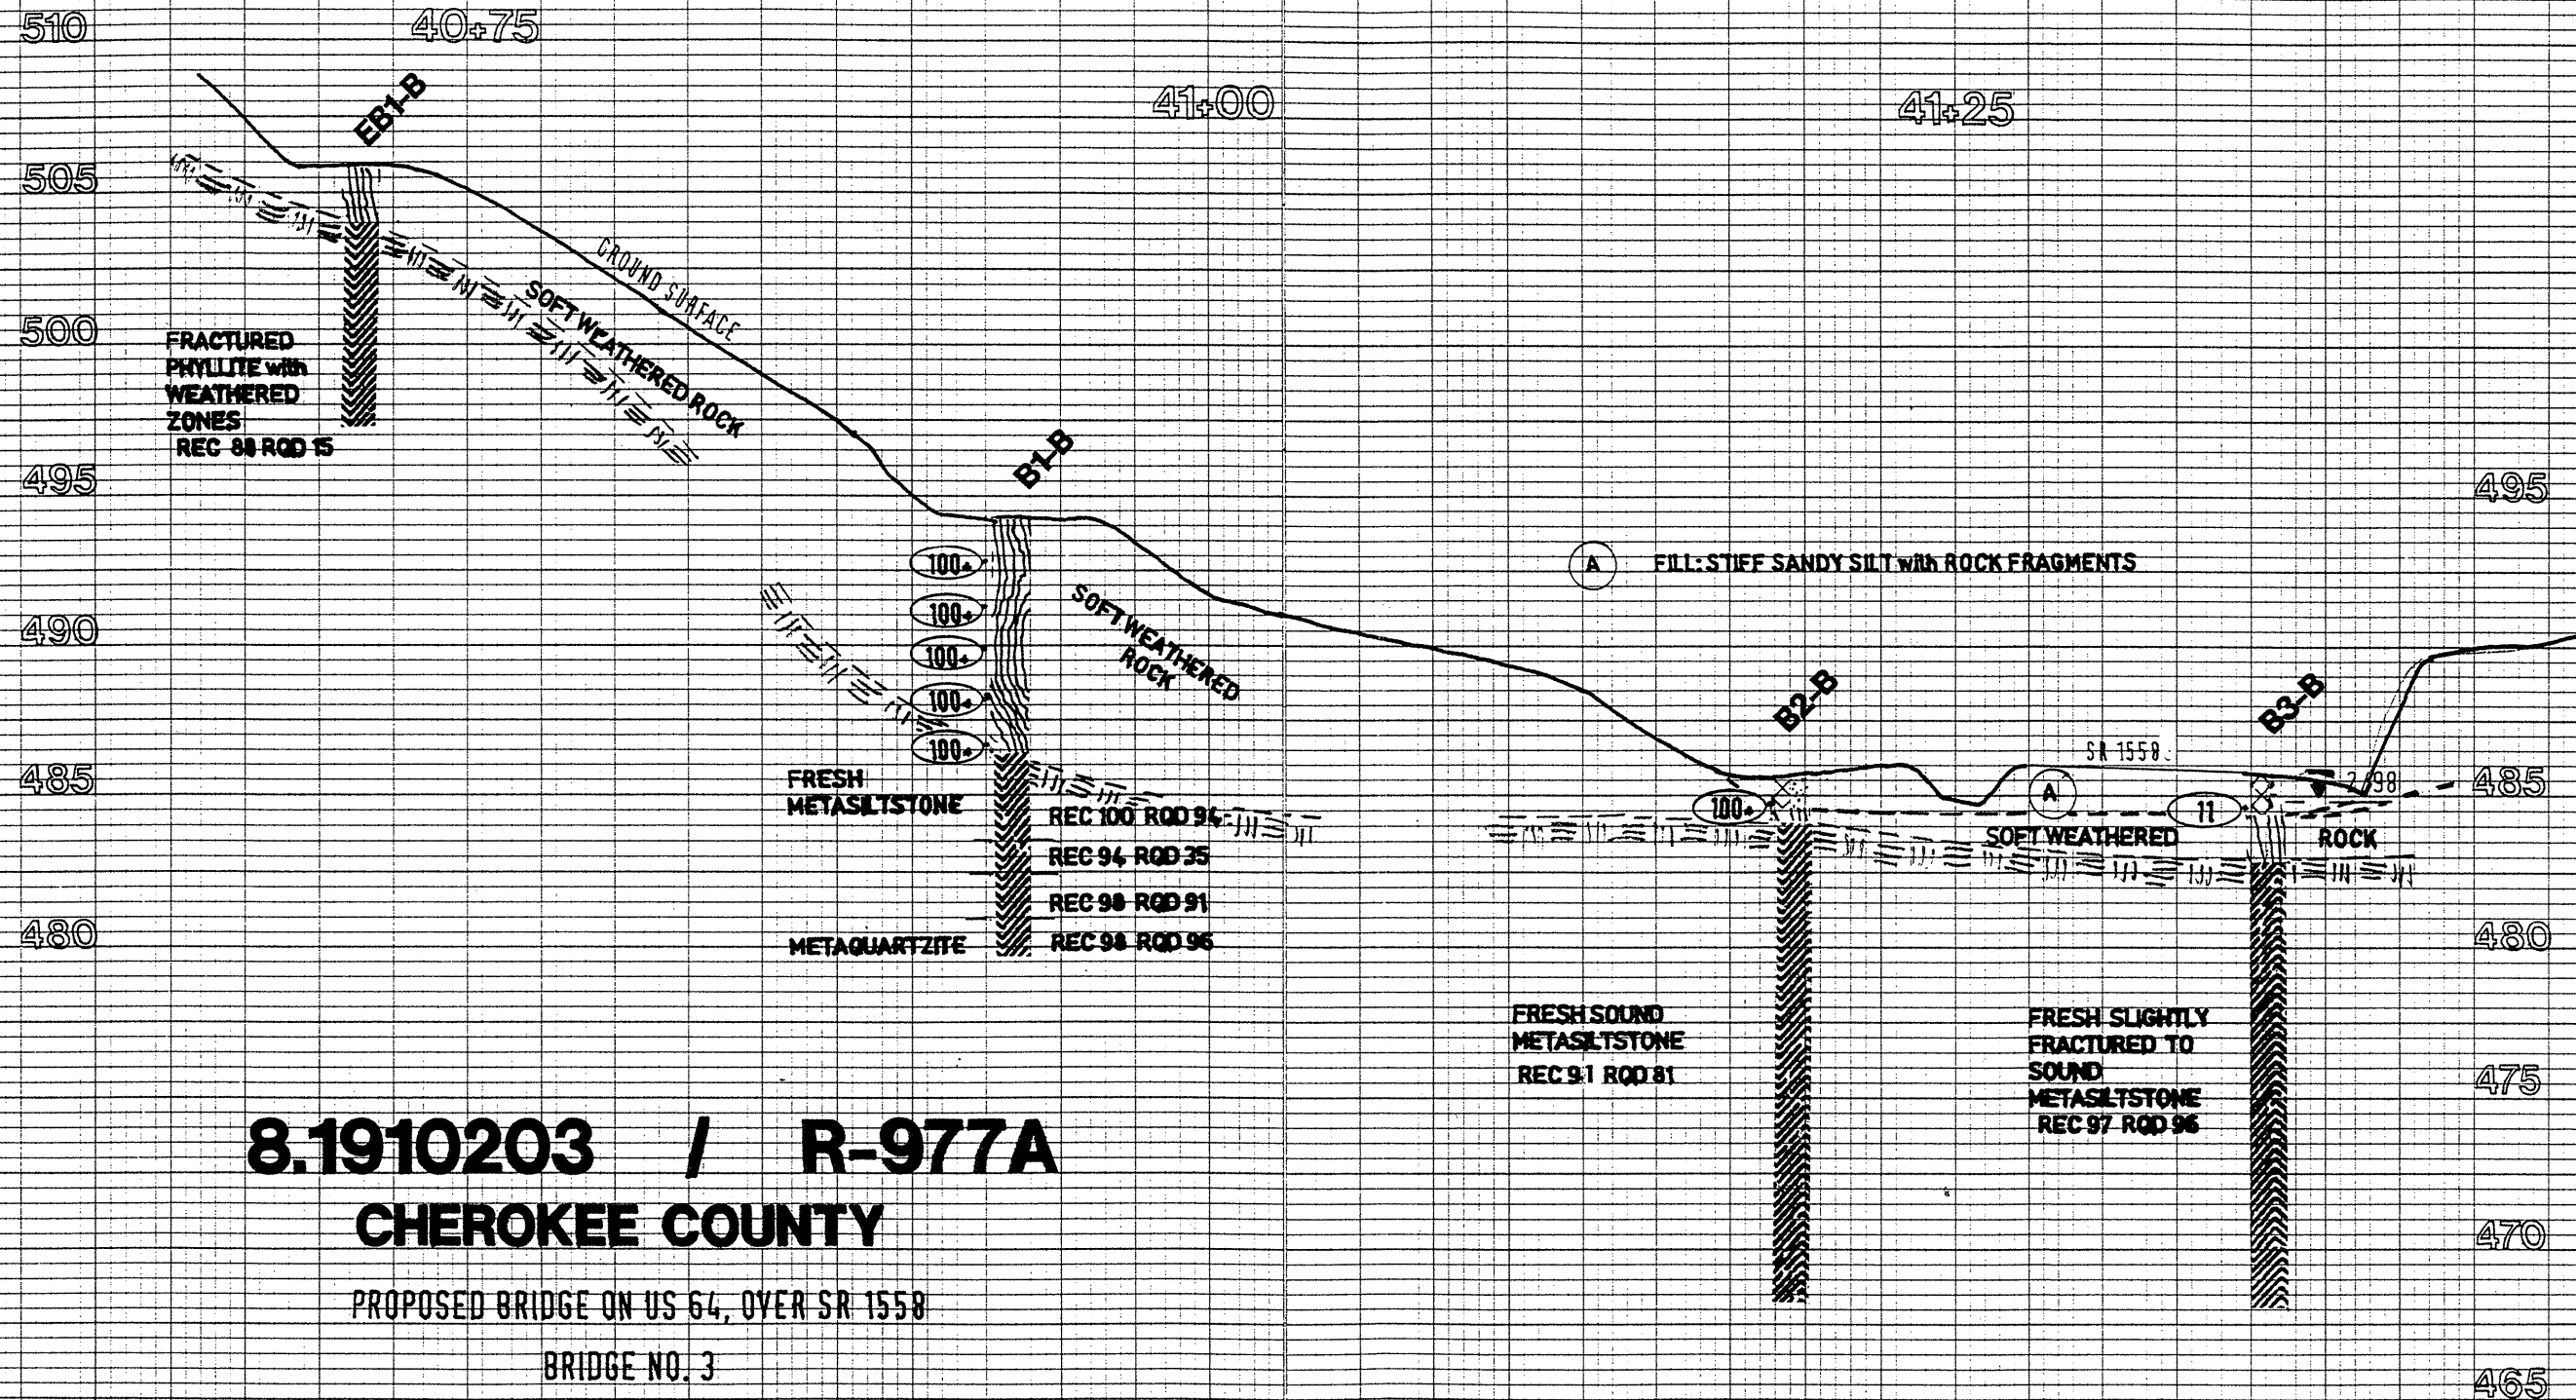


8.1910203 / R-977A

CHEROKEE COUNTY

PROPOSED BRIDGE ON US 64, OVER SR 1558

BRIDGE NO. 3

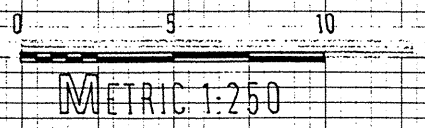

46 1610

5 X 5 TO THE CENTIMETER 18 X 24 CM.
KEUFFEL & ESSER CO. MADE IN U.S.A.