

40+50

To Murphy

LREV


40+75

41+00

-Y3- POC Sta. 11+20.083

XREV- POC Sta. 41+19.524

41+25

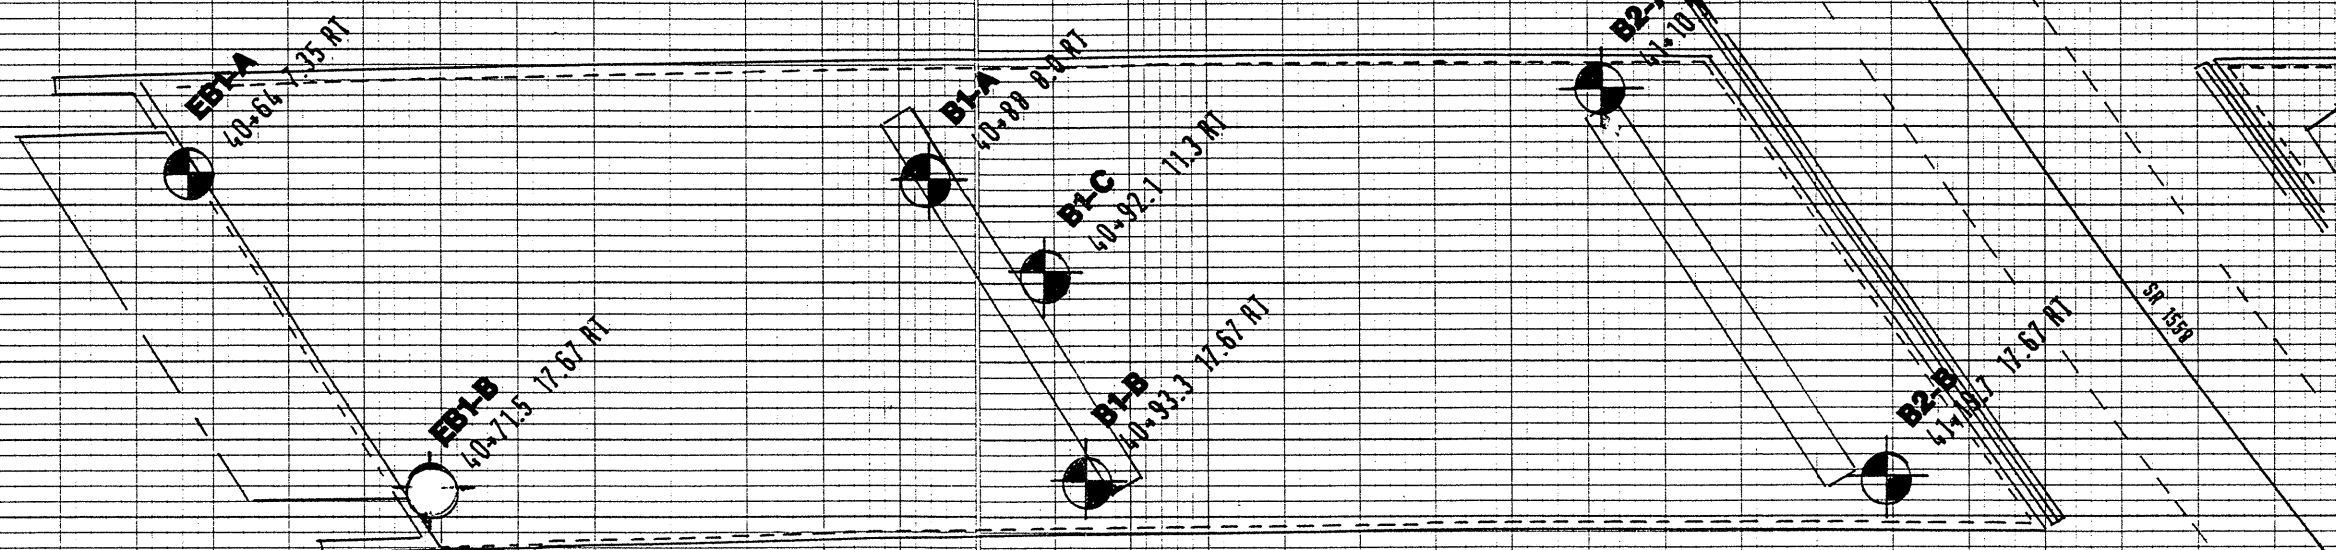

8.1910203 / R-977A

CHEROKEE COUNTY

PROPOSED BRIDGE ON US 64, OVER SR 1558

BRIDGE NO. 3

0 5 10

METRIC 1:250

