

8.1910203 / R-977A

CROSS-SECTION


CHEROKEE COUNTY

PROPOSED BRIDGE ON US 64, OVER SR 1558

BRIDGE NO. 3

EB1-

46 1512

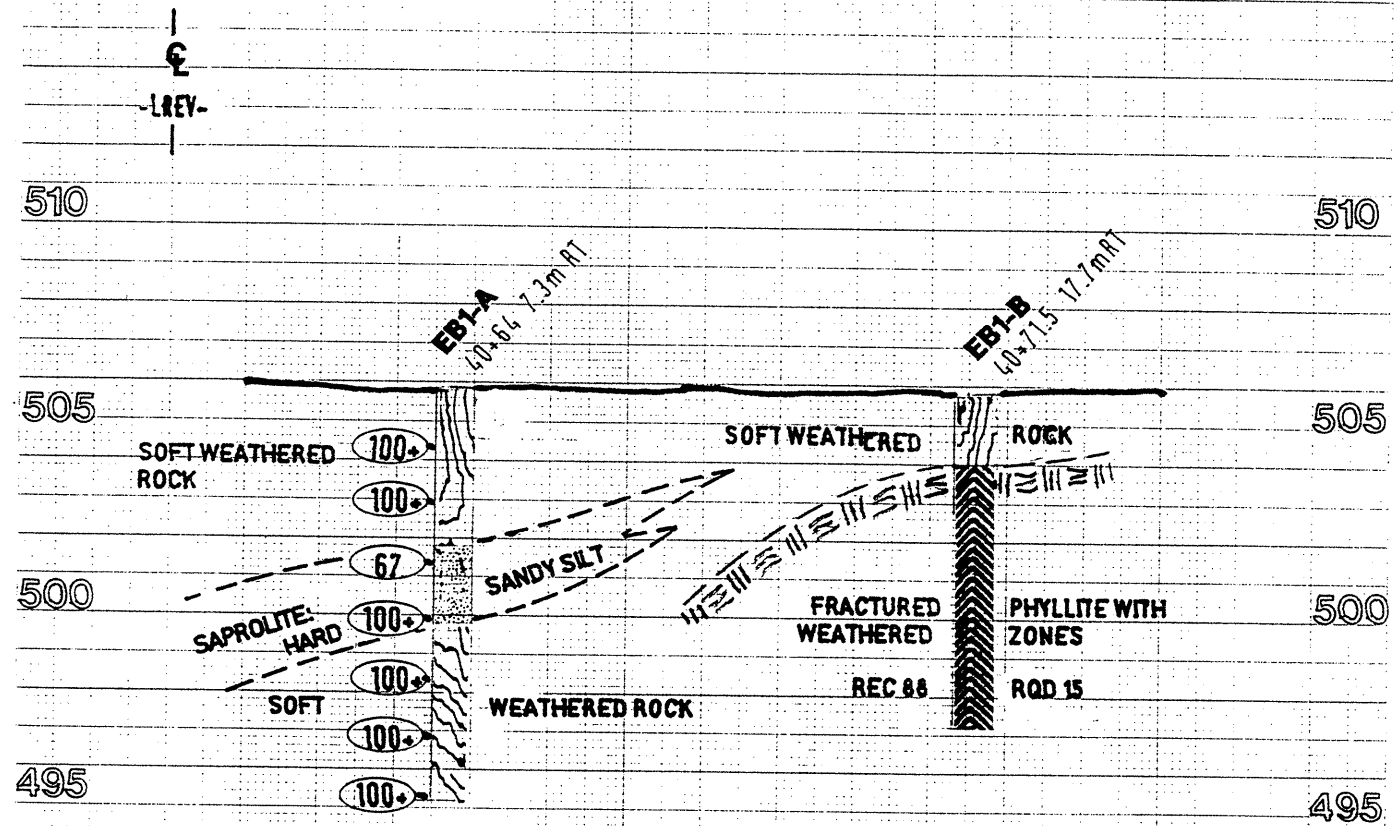

0 2.5 5 10

METRIC 1:200

12. 10. 1. 1. TO THE CENTER OF THE ROAD