


NOTES

SEE SHEET 3 OF 5 FOR BARRIER RAIL REINFORCING STEEL AND DETAILS.
SEE SHEET 4 OF 5 FOR PARAPET & END POST REINFORCING STEEL AND DETAILS.

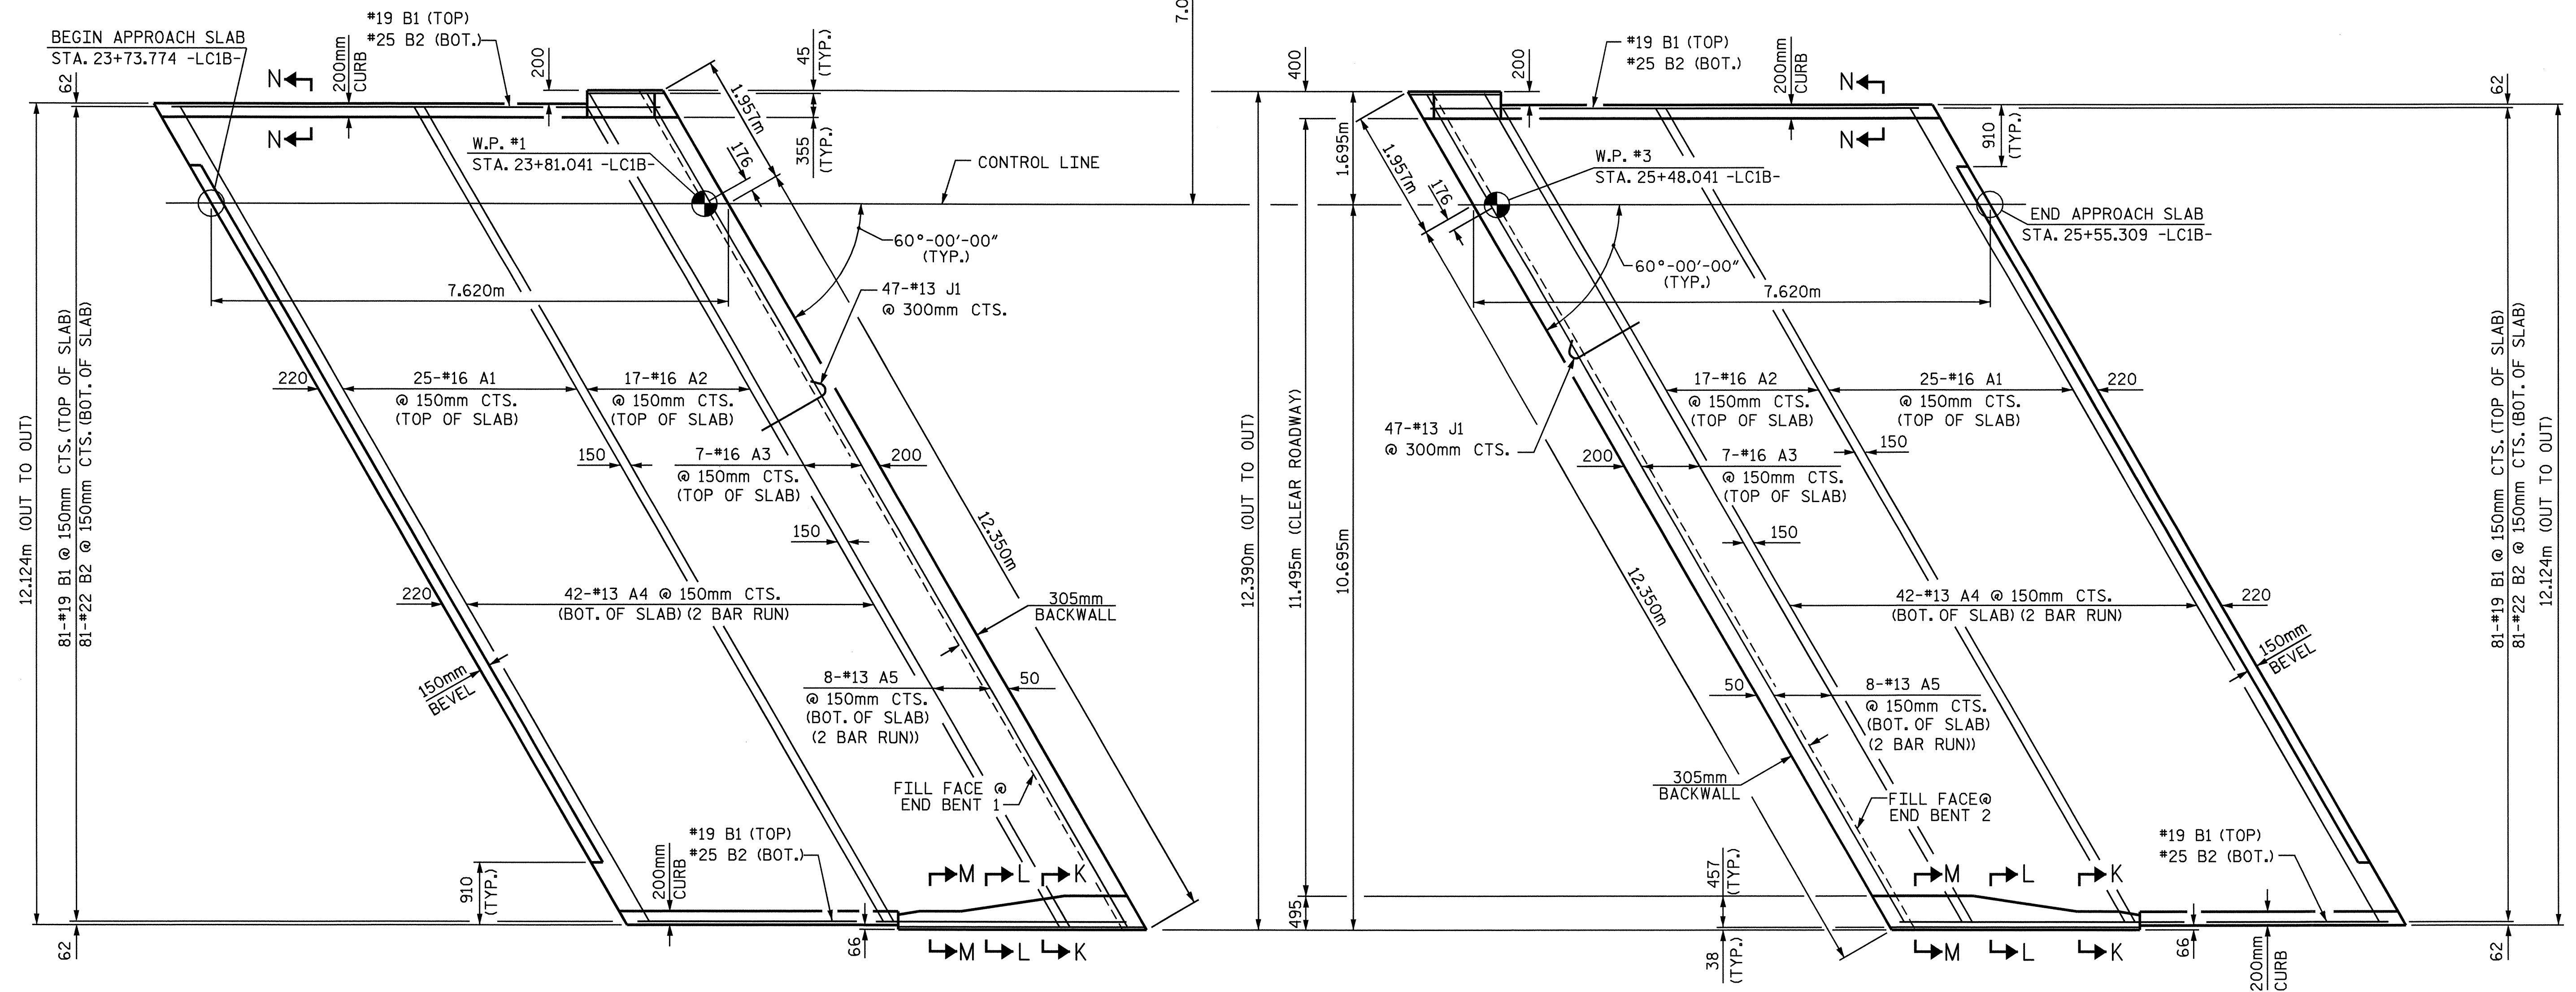

AT END BENT 1


AT END BENT 2

PLAN OF APPROACH SLAB

PROJECT NO. R-0977A
CHEROKEE COUNTY
STATION: 24+60.500-LC1B-

SHEET 1 OF 5

STATE OF NORTH CAROLINA
DEPARTMENT OF TRANSPORTATION
RALEIGH
BRIDGE APPROACH
SLAB FOR
FLEXIBLE PAVEMENT

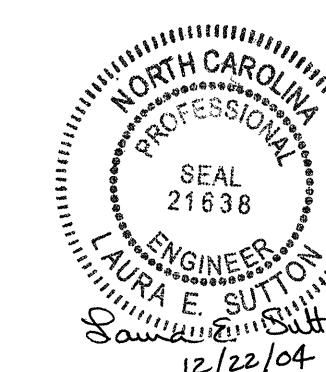

DRAWN BY: A.S. CALLAWAY DATE: 5/3/04
CHECKED BY: P.C. BREWER DATE: 10/18/04

20-DEC-2004 16:16
W:\SquadL\R0977A\str3\scallaway\R0977A.sd.AS.03.dgn
lsutton

REVISIONS						SHEET NO.
NO.	BY:	DATE:	NO.	BY:	DATE:	TOTAL SHEETS
1			3			118
2			4			230

STR. #3