

NOTES
 ALL "A" BARS ARE PLACED PERPENDICULAR TO SHORT CHORD.
 ALL "B" BARS ARE PLACED PARALLEL TO SHORT CHORD.
 SEE SHEET 3 OF 6 FOR BARRIER RAIL REINFORCING STEEL AND DETAILS.
 ** MEASURED RADIALLY.


PROJECT NO. R-0977A
 CHEROKEE COUNTY
 STATION: 18+31.299-LC1B2-

SHEET 1 OF 6

STATE OF NORTH CAROLINA
 DEPARTMENT OF TRANSPORTATION
 RALEIGH

BRIDGE APPROACH SLAB
 FOR FLEXIBLE PAVEMENT
 WITH BARRIER RAIL
 (AT END BENT 1)

REVISIONS						SHEET NO.	
NO.	BY:	DATE:	NO.	BY:	DATE:	S-73	
1			3			TOTAL SHEETS	
2			4			230	

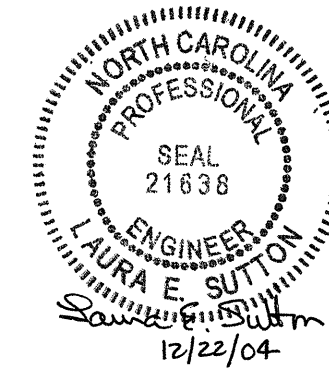

DRAWN BY : A.S. CALLAWAY DATE : 5/12/04
 CHECKED BY : P.C. BREWER DATE : 10/11/04

20-DEC-2004 16:41
 W:\SquadL\R0977A\str2\scallaway\R0977A_sd.AS.02.dgn
 lsuttan

STR. #2