


PLAN OF SPAN B

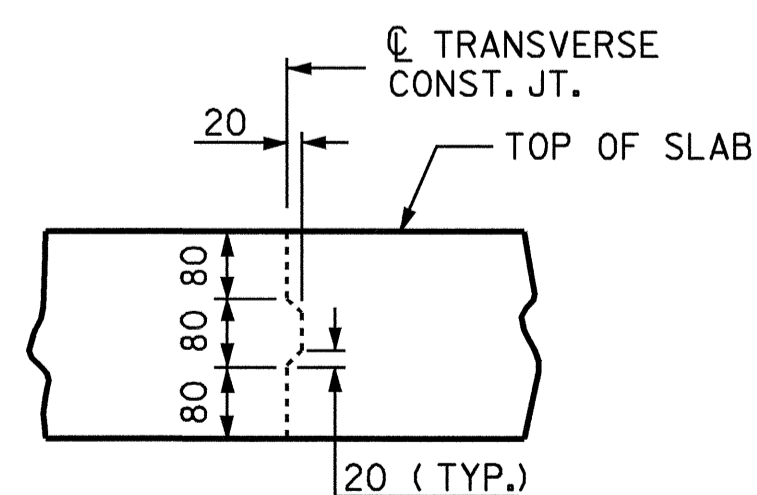

TRANSVERSE CONSTRUCTION JOINT DETAIL

NOTE: REINFORCING STEEL IN SLAB NOT SHOWN. LONGITUDINAL REINFORCING STEEL SHALL BE CONTINUOUS THRU JOINT.

PROJECT NO. R-0977A  
CHEROKEE COUNTY  
 STATION: 16+02.300-LC1B-

SHEET 2 OF 3

STATE OF NORTH CAROLINA  
 DEPARTMENT OF TRANSPORTATION  
 RALEIGH  
 SUPERSTRUCTURE  
 PLAN OF SPANS



REVISIONS						SHEET NO.
NO.	BY:	DATE:	NO.	BY:	DATE:	S-7
1			3			TOTAL SHEETS
2			4			230

DRAWN BY : A.S. CALLAWAY DATE : 1/29/04  
 CHECKED BY : B.N. BARODAWALA DATE : 6/17/04

21-DEC-2004 07:14  
 W:\Squadd\l-r0977a\str\scallaway\R0977A.sd.S\*\_01.dgn  
 lsutton

STR. #1