


EXTERIOR WALL
CULVERT SECTION NORMAL TO ROADWAY

(LOCATION OF 450mm Ø CS PIPE SHALL BE DETERMINED BY THE ENGINEER)

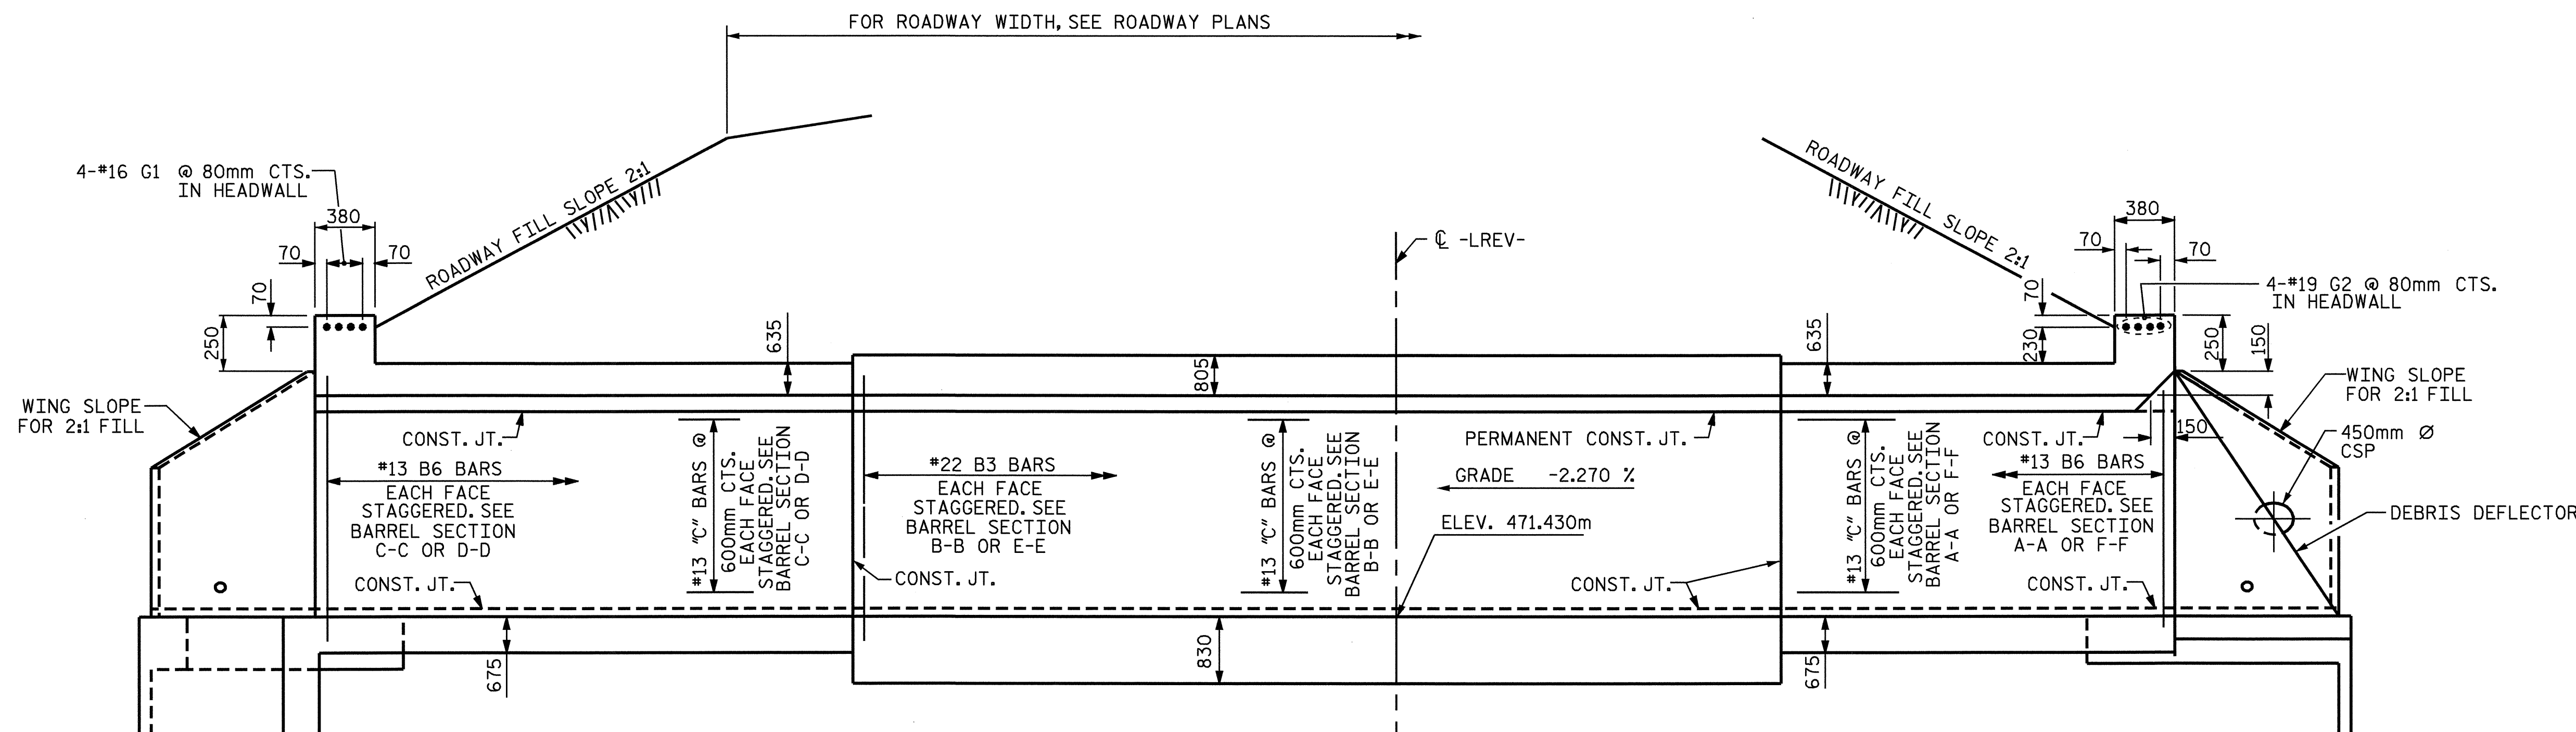

INTERIOR WALL
CULVERT SECTION NORMAL TO ROADWAY


(LOCATION OF 450mm Ø CS PIPE SHALL BE DETERMINED BY THE ENGINEER)

PROJECT NO. R-0977A
CHEROKEE COUNTY
STATION: 35+18.000-LREV-

SHEET 3 OF 14

STATE OF NORTH CAROLINA
DEPARTMENT OF TRANSPORTATION
RALEIGH

DOUBLE BARREL
2.400m X 2.400m
CONCRETE BOX CULVERT
84° SKEW

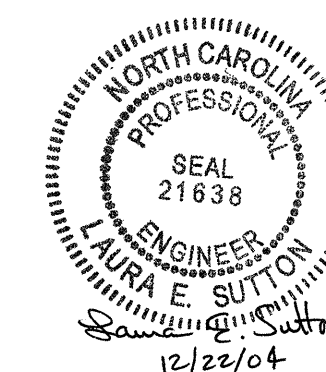

DRAWN BY : V.X. NGUYEN DATE : 10/15/97
CHECKED BY : B.N. BARODAWALA DATE : 9/04

20-DEC-2004 15:50
W:\Squad\lvr0977a\str6\scallaway\R0977A_sd_CU.06.dgn
lsutton

| REVISIONS | | | | | | SHEET NO. |
|-----------|-----|-------|-----|-----|-------|--------------|
| NO. | BY: | DATE: | NO. | BY: | DATE: | C-3 |
| 1 | | | 3 | | | TOTAL SHEETS |
| 2 | | | 4 | | | 14 |

STR. #6