


NOTES

SEE SHEET 4 OF 6 FOR BARRIER RAIL REINFORCING STEEL AND DETAILS.

SEE SHEET 5 OF 6 FOR PARAPET AND END POST REINFORCING STEEL AND DETAILS.

THE EFFECT OF THE HORIZONTAL CURVE SHALL BE NEGLECTED IN THE CONSTRUCTION OF THE APPROACH SLABS AT END BENT 1 AND END BENT 2.

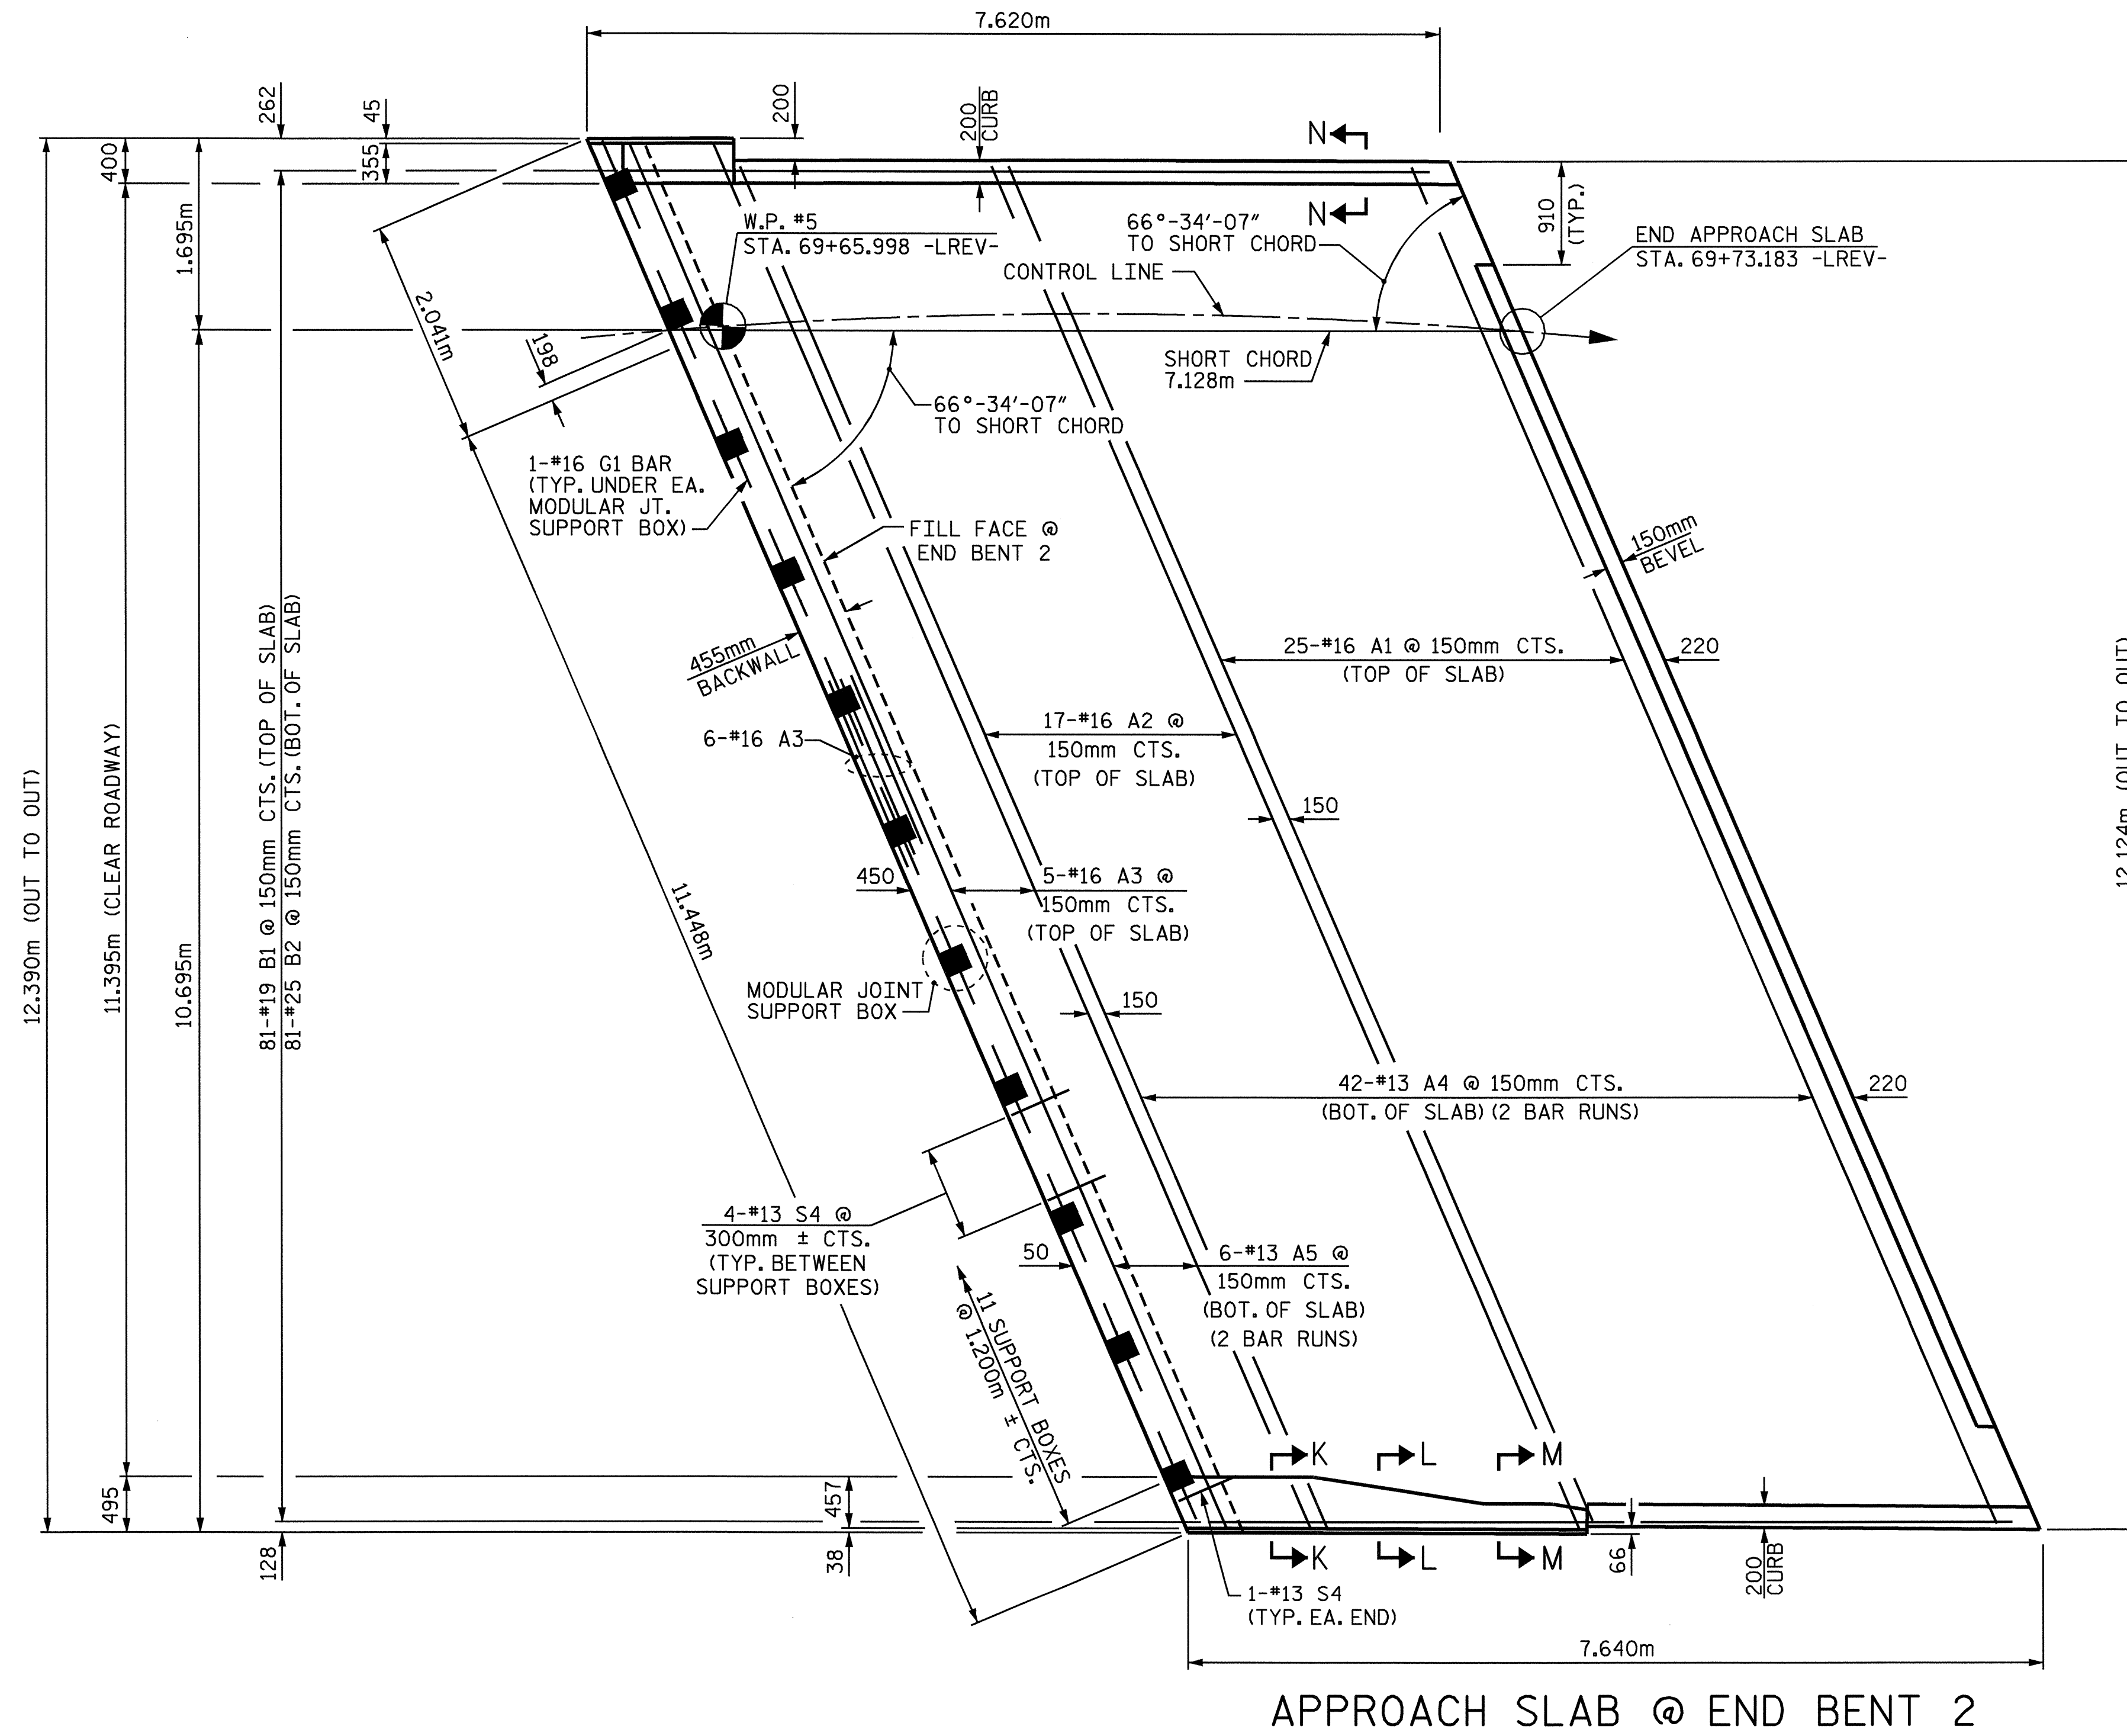


PROJECT NO. R-0977A
CHEROKEE COUNTY
 STATION: 68+58.000-LREV-

SHEET 2 OF 6

STATE OF NORTH CAROLINA
 DEPARTMENT OF TRANSPORTATION
 RALEIGH

BRIDGE APPROACH SLAB FOR FLEXIBLE PAVEMENT

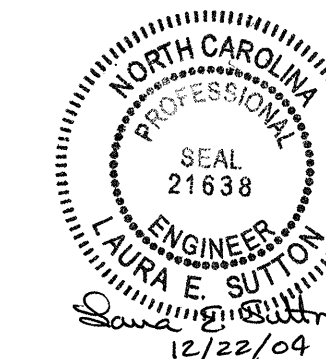

DRAWN BY : A.S. CALLAWAY DATE : 9/29/04
 CHECKED BY : P.C. BREWER DATE : 11/17/04

22-DEC-2004 10:49
 W:\SquadL\R0977A\str5\scallaway\R0977A_sd_AS_05.dgn
 lsutton

REVISIONS						SHEET NO.	
NO.	BY:	DATE:	NO.	BY:	DATE:	TOTAL SHEETS	
1			3			S-226	
2			4			230	

STR. #5