



ESTIMATED QUANTITIES		
BRIDGE @ STA. 68+58.000 -LREV-	PLAIN RIP RAP CLASS II	FILTER FABRIC FOR DRAINAGE
	METRIC TON	SQUARE METERS
END BENT 1	2350	2400
END BENT 2	1940	1970

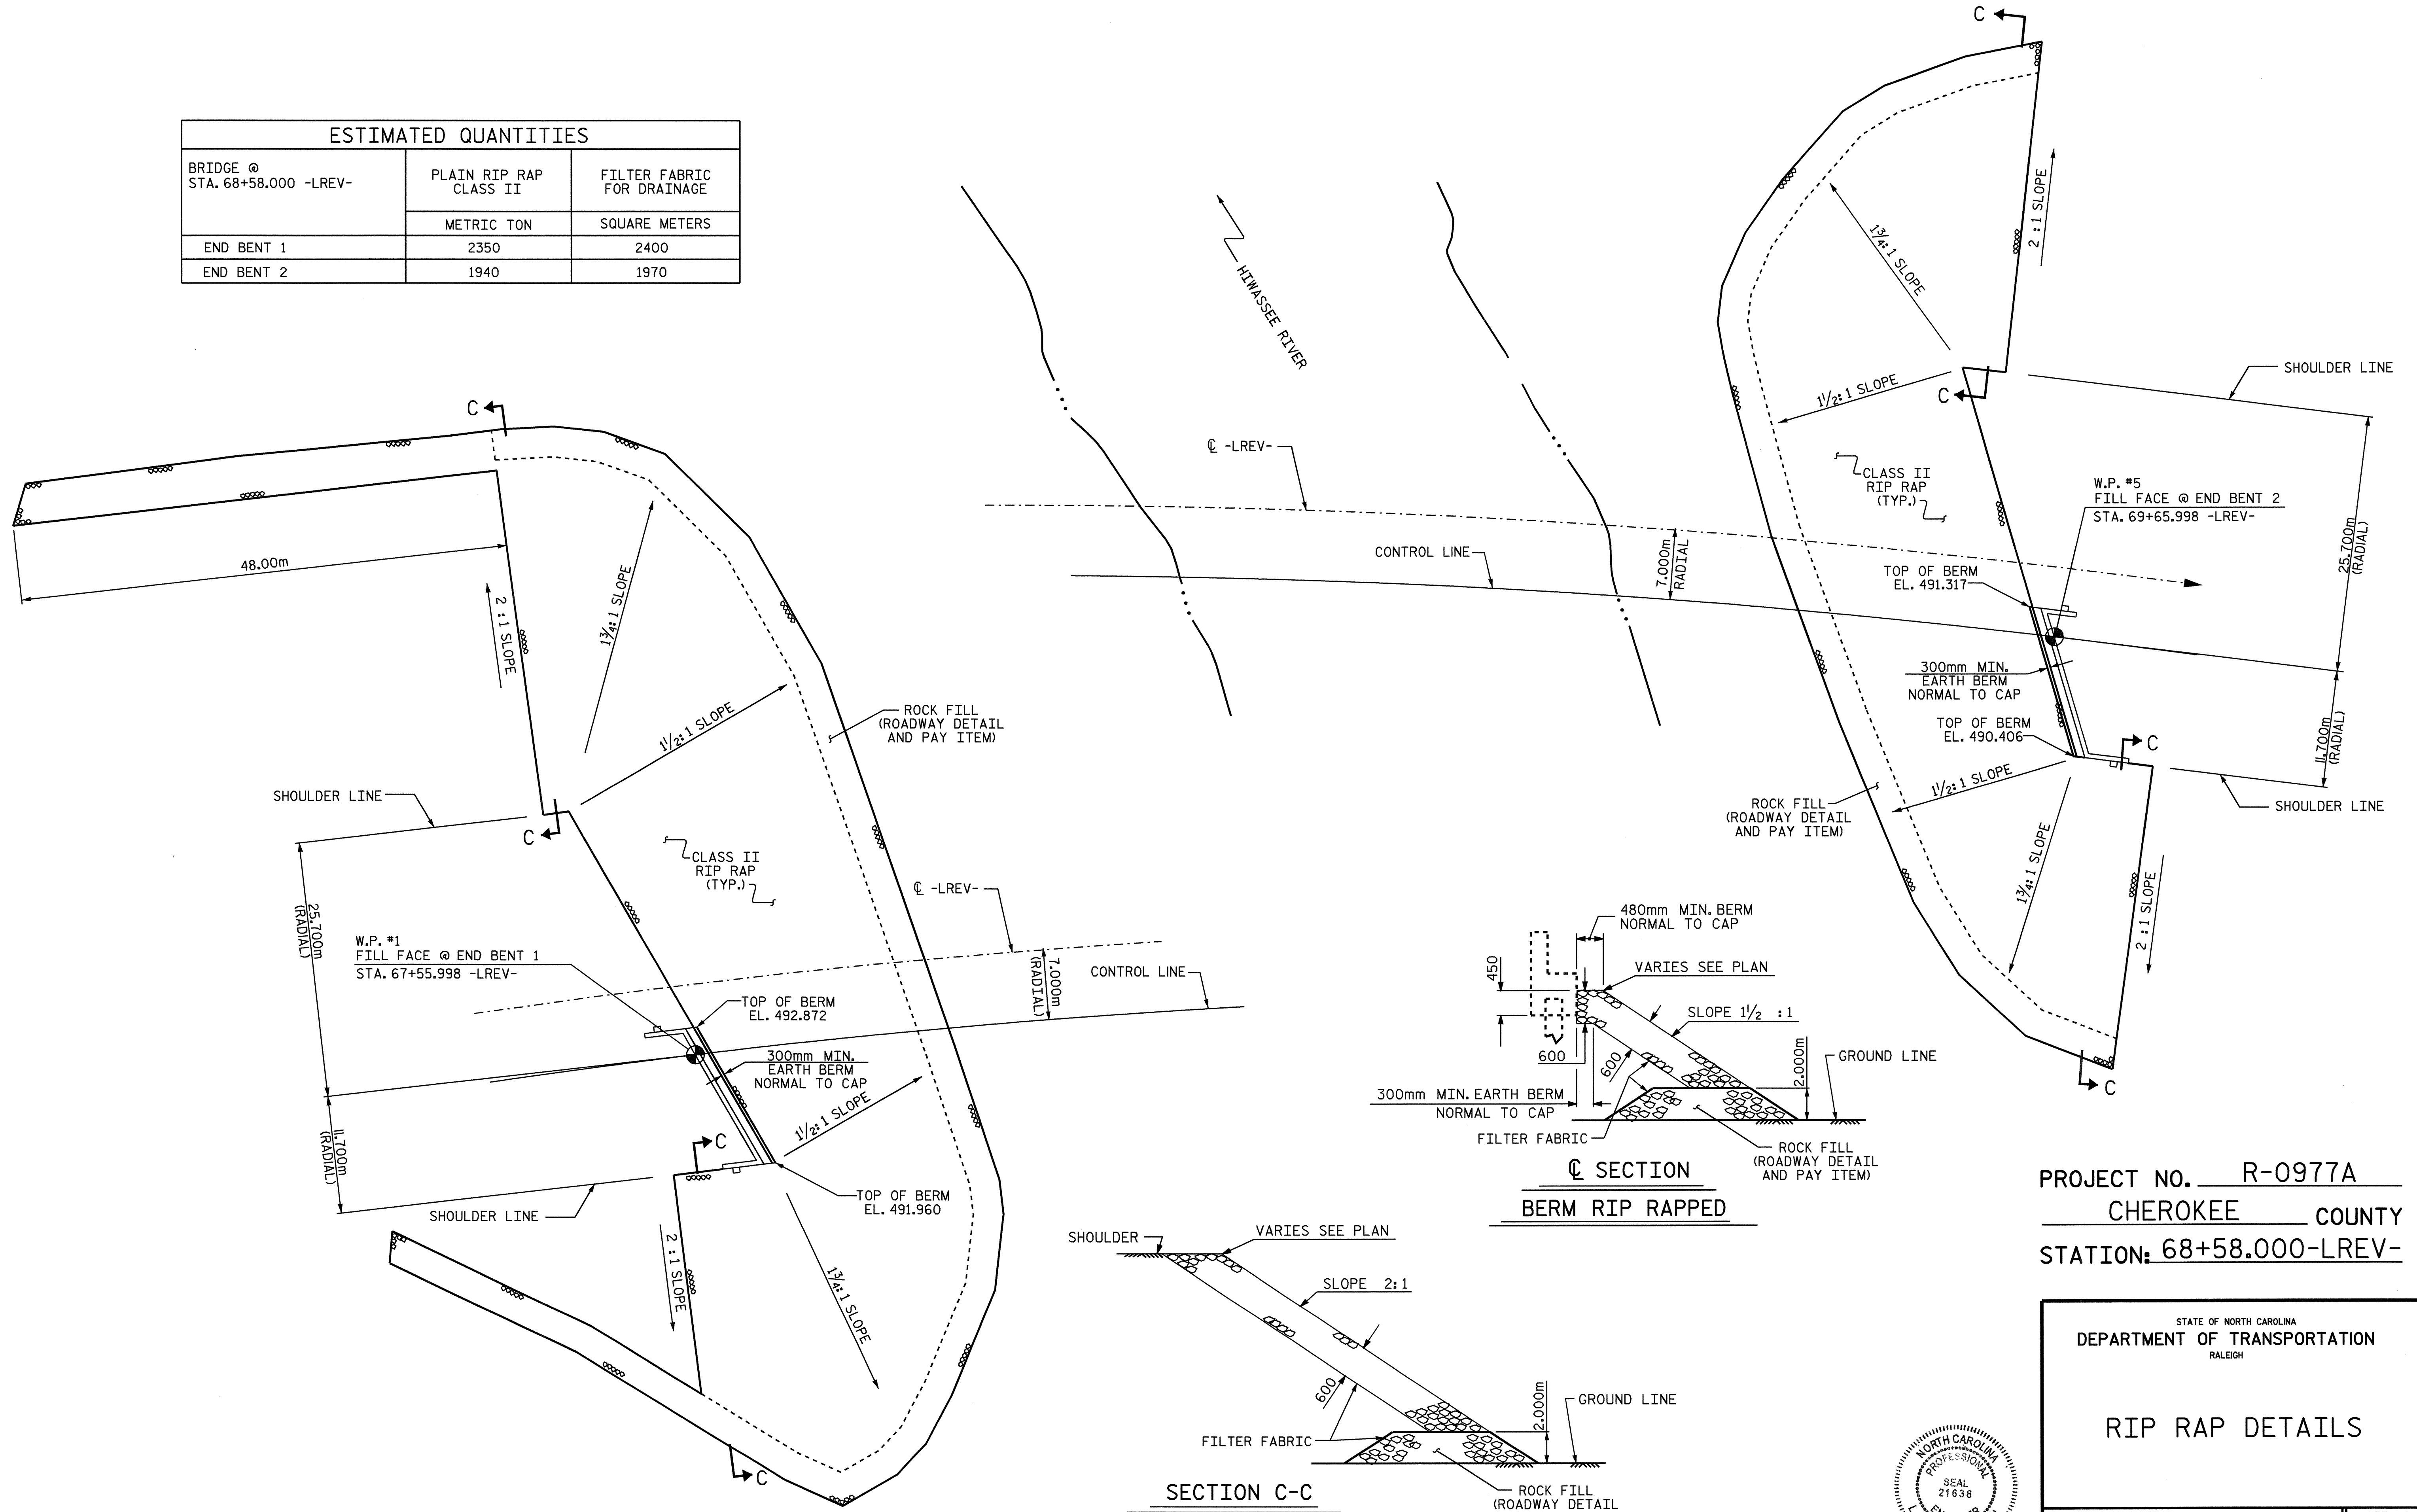

PROJECT NO. R-0977A
CHEROKEE COUNTY
 STATION: 68+58.000-LREV-

STATE OF NORTH CAROLINA
 DEPARTMENT OF TRANSPORTATION
 RALEIGH

RIP RAP DETAILS

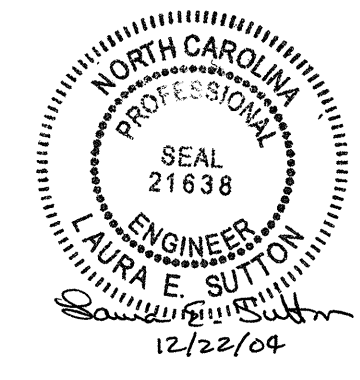

REVISIONS						SHEET NO. S-224
NO.	BY:	DATE:	NO.	BY:	DATE:	
1			3			TOTAL SHEETS 230
2			4			

DRAWN BY: SHS/A.S. CALLAWAY DATE: 12/04
 CHECKED BY: B.N. BARODAWALA DATE: 12/04