

PLAN OF SPAN D

*A BARS ARE TO BE PLACED RADIALLY ALONG OUTSIDE LEFT EDGE OF SUPERSTRUCTURE.


* RADIAL DIMENSIONS

PROJECT NO. R-0977A
CHEROKEE COUNTY
 STATION: 68+58.000-LREV-

SHEET 4 OF 4

STATE OF NORTH CAROLINA
 DEPARTMENT OF TRANSPORTATION
 RALEIGH

SUPERSTRUCTURE
 PLAN OF SPANS

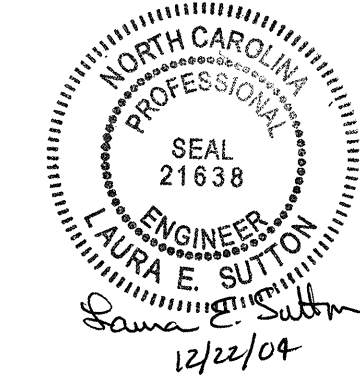

REVISIONS						SHEET NO. S-181
NO.	BY:	DATE:	NO.	BY:	DATE:	
1			3			TOTAL SHEETS 230
2			4			

DRAWN BY: B.N. BARODAWALA DATE: 3-15-04
 CHECKED BY: MIKE ALLEN DATE: 11-04

21-DEC-2004 15:22
 W:\SquadL\r0977a\str5\barodawala\R0977A.sd.S*.05.dgn
 lsutton

STR. #5